

EARTHWORK SCHEDULE

Table with columns: LOCATION, EARTH EXCAVATION CU YD, EARTH EXCAV ADJUSTED FOR 25% SHRINKAGE CU YD, EMBANKMENT CU YD, EARTHWORK BALANCE WASTE (+) SHORTAGE(-) CU YD. Includes rows for Henderson Street, Fletcher Park Blvd, and Main Street.

SCHEDULE OF REMOVAL ITEMS

Table with columns: LOCATION, DRIVE PAVT REMOVAL SQ YD, GUTTER REMOVAL FOOT, COMB CURB & GUTTER REM FOOT, SIDEWALK REMOVAL SQ FT, REM EXIST CULVERTS FT. Includes rows for Henderson Street, Library Drive, and Main Street.

DRIVEWAY AND SIDEWALK SCHEDULE

Table with columns: LOCATION, PCC DRIVE PVT SQ YD, PCC SIDEWALK SQ FT, PROTECTIVE COAT SQ YD. Includes rows for Henderson Street and Main Street.

CURB AND GUTTER SCHEDULE

Table with columns: LOCATION, CONC COMB C&G B-6.06 FOOT, STD MOUNTABLE CURB FOOT, GUTTER OUTLET EACH, PROTECTIVE COAT SQ YD, MODIFIED SOILS, 12" PROCESSING SQ YD, LIME TON. Includes rows for Henderson Street, Fletcher Park Blvd, and Main Street.

PAVING SCHEDULE


Table with columns: LOCATION, MODIFIED SOIL, 12" PROCESSING SQ YD, LIME TON, MAINLINE PAVING PCC DRIVE PVT, PCC BASE COURSE, PROT. COAT SQ YD. Includes rows for Henderson Street and Main Street.

SLOTTED DRAIN

Table with columns: LOCATION, FOOT. Includes rows for Henderson Street, Fletcher Park Blvd, and Main Street.

HOT-MIX PAVING SCHEDULE

Table with columns: LOCATION, HOT-MIX ASPH PAVT (FD) 6" SQ YD, BIT MATERIALS PRIME COAT GALLON, INCID HOT-MIX ASPH SURFACE TON. Includes rows for Henderson Street, Fletcher Park Blvd, and Main Street.

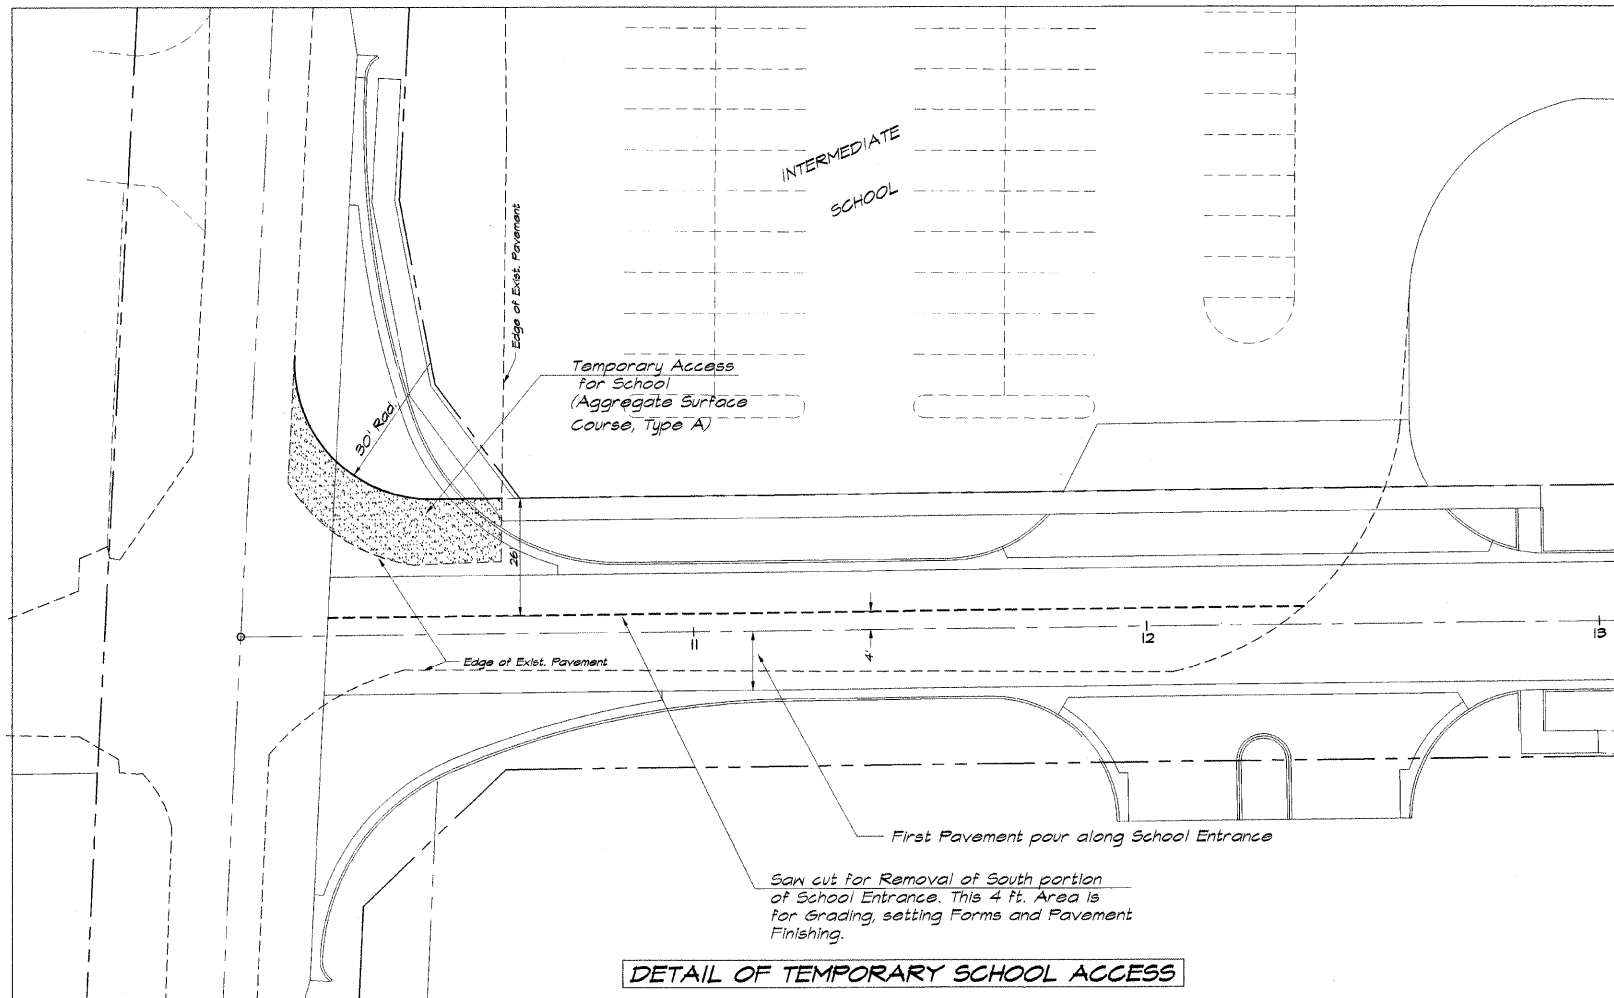

DETAIL OF TEMPORARY SCHOOL ACCESS

ROUTE NO. SECTION CITY TOTAL SHEETS SHEET NO. FAU 7467 98-00021-00-PP MT. ZION 36 3

CONTRACT NUMBER 95603 PROJECT ARA-5169 (043)

Vertical sidebar containing project information: REVISIONS, DESIGNED BY (MJP), DRAWN BY (Lee Jenkins), FIELD BOOK (122), SCALE (NONE), DATE (July 2008), JOB NO. (08-014H), SHEET NO. (3 OF 36).

BRANDRIDGE & ASSOCIATES, INC. Consulting Engineers 1670 SOUTH TAYLORVILLE ROAD DECATUR ILLINOIS 62526