



ROUTE	SECTION	COUNTY	TOTAL SHEETS	SHEET NO.
BLOHM AVE. & VETERANS DR.	*	EFFINGHAM	28	3
STA.		TO STA.		
FED. ROAD DIST. NO.		ILLINOIS	FED. AID PROJECT	

* 04-00101-00-PV
CONTRACT: 95604

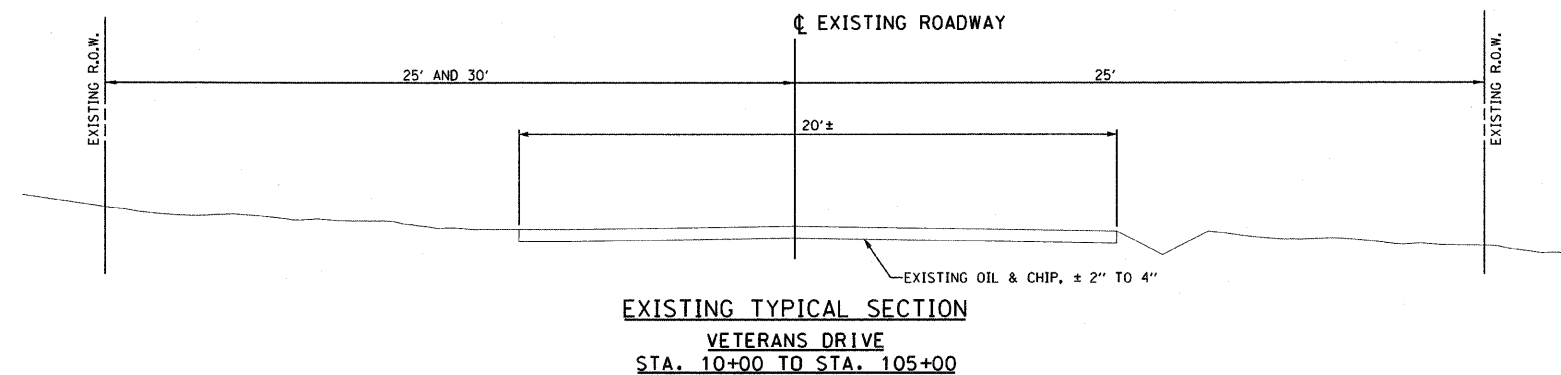

EXISTING TYPICAL SECTION
VETERANS DRIVE
STA. 10+00 TO STA. 105+00

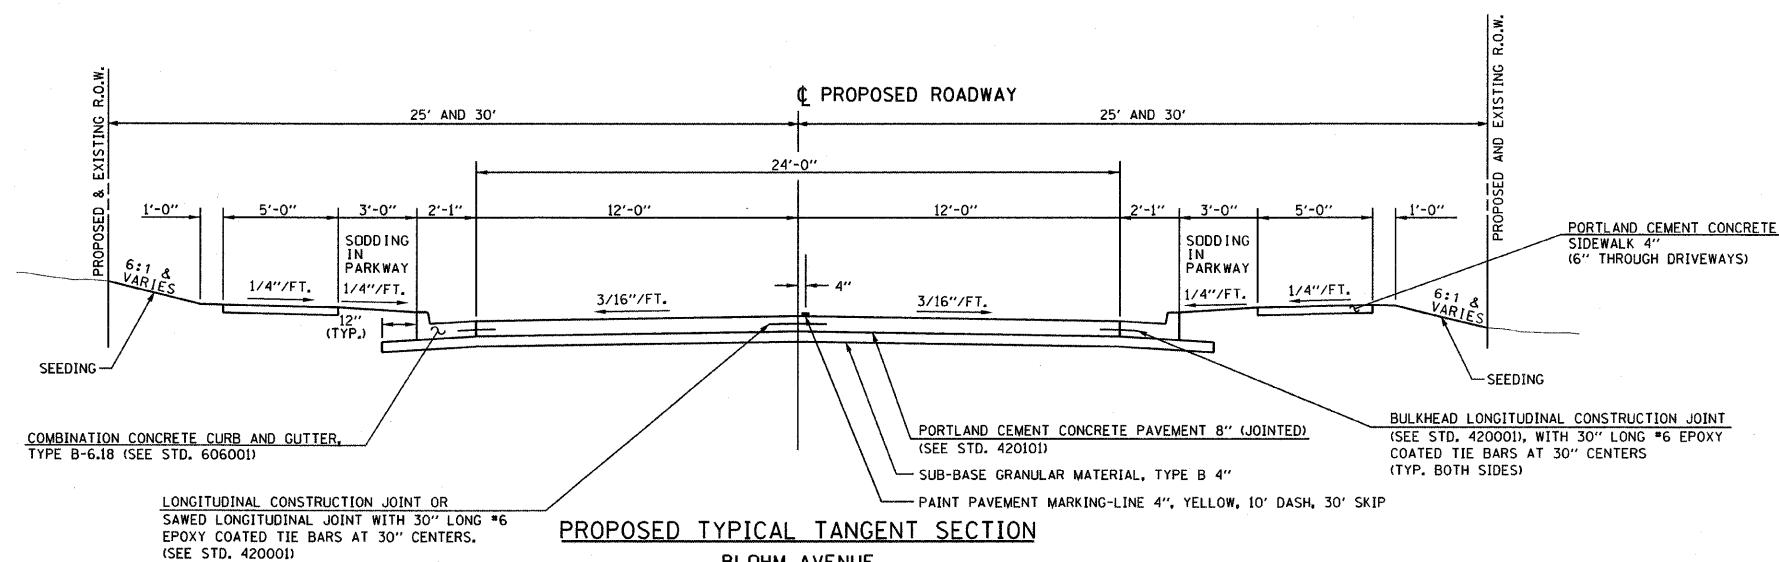

PROPOSED TYPICAL TANGENT SECTION
BLOHM AVENUE
STA. 9+52.5 TO STA. 13+30,
STA. 15+53 TO STA. 16+48.8
VETERANS DRIVE
STA. 100+12 TO STA. 100+87

STRUCTURAL PAVEMENT DESIGN INFORMATION

STRUCTURAL DESIGN TRAFFIC: YEAR 2030
 PV= 3,952 SU= 123 MU= 42
 ROAD/STREET CLASSIFICATION: CLASS II
 PERCENT OF STRUCTURAL DESIGN TRAFFIC IN DESIGN LANE:
 P = 50% S = 50% M = 50%
 TRAFFIC FACTOR: ACTUAL TF= 0.33
 MINIMUM TF= NO MINIMUM STRUCTURAL TRAFFIC REQUIREMENT
 SUBGRADE SUPPORT RATING: SSR= "FAIR"
 MINIMUM STRUCTURAL DESIGN REQUIREMENTS:
 JOINTED PCC PAVEMENT = 8"
 GRANULAR SUBBASE = 4"

TYPICAL SECTIONS