
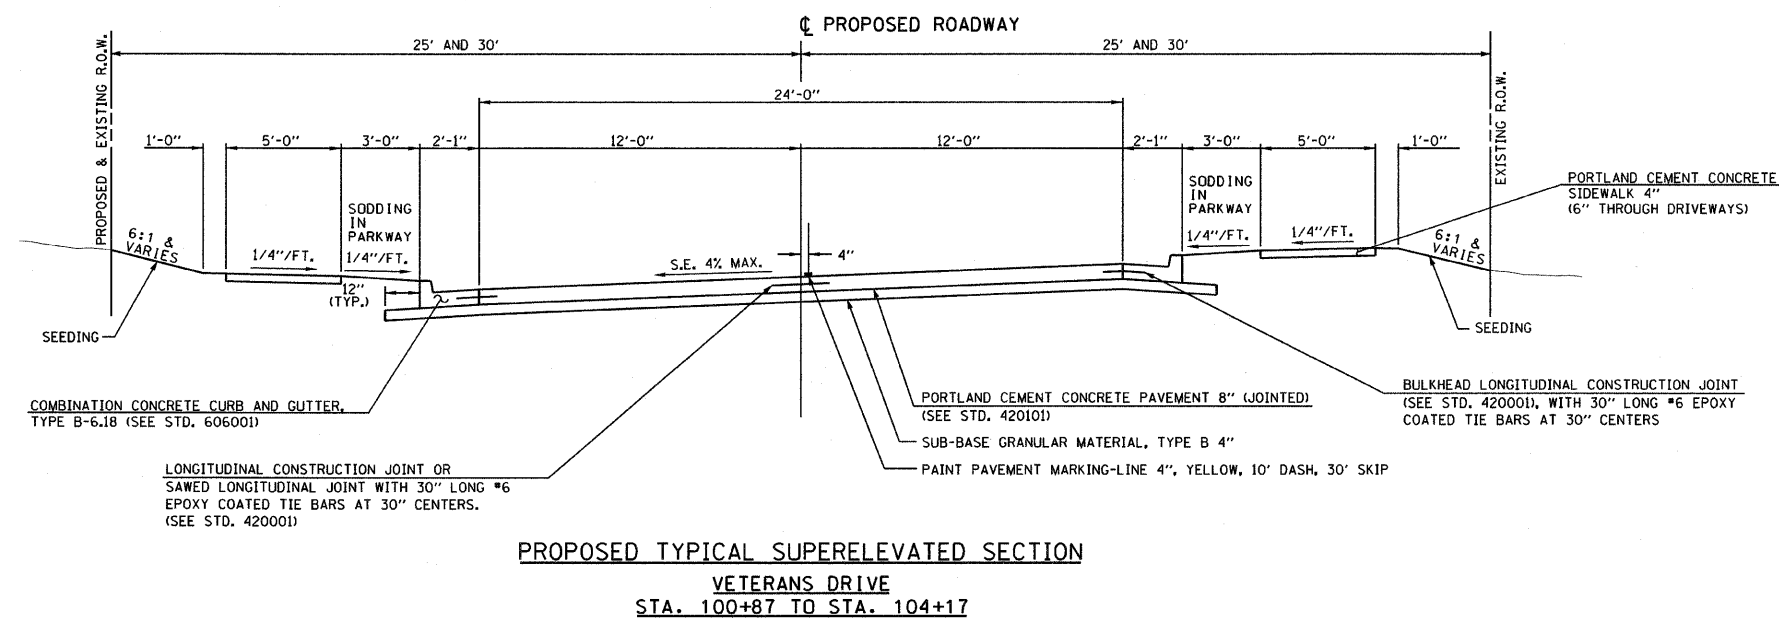


ROUTE	SECTION	COUNTY	TOTAL SHEETS	SHEET NO.
BLOHM AVE. & VETERANS DR.	*	EFFINGHAM	28	4
STA.	TO STA.			
FED. ROAD DIST. NO.	ILLINOIS	FED. AID PROJECT		

* 04-00101-00-PV
CONTRACT: 95604

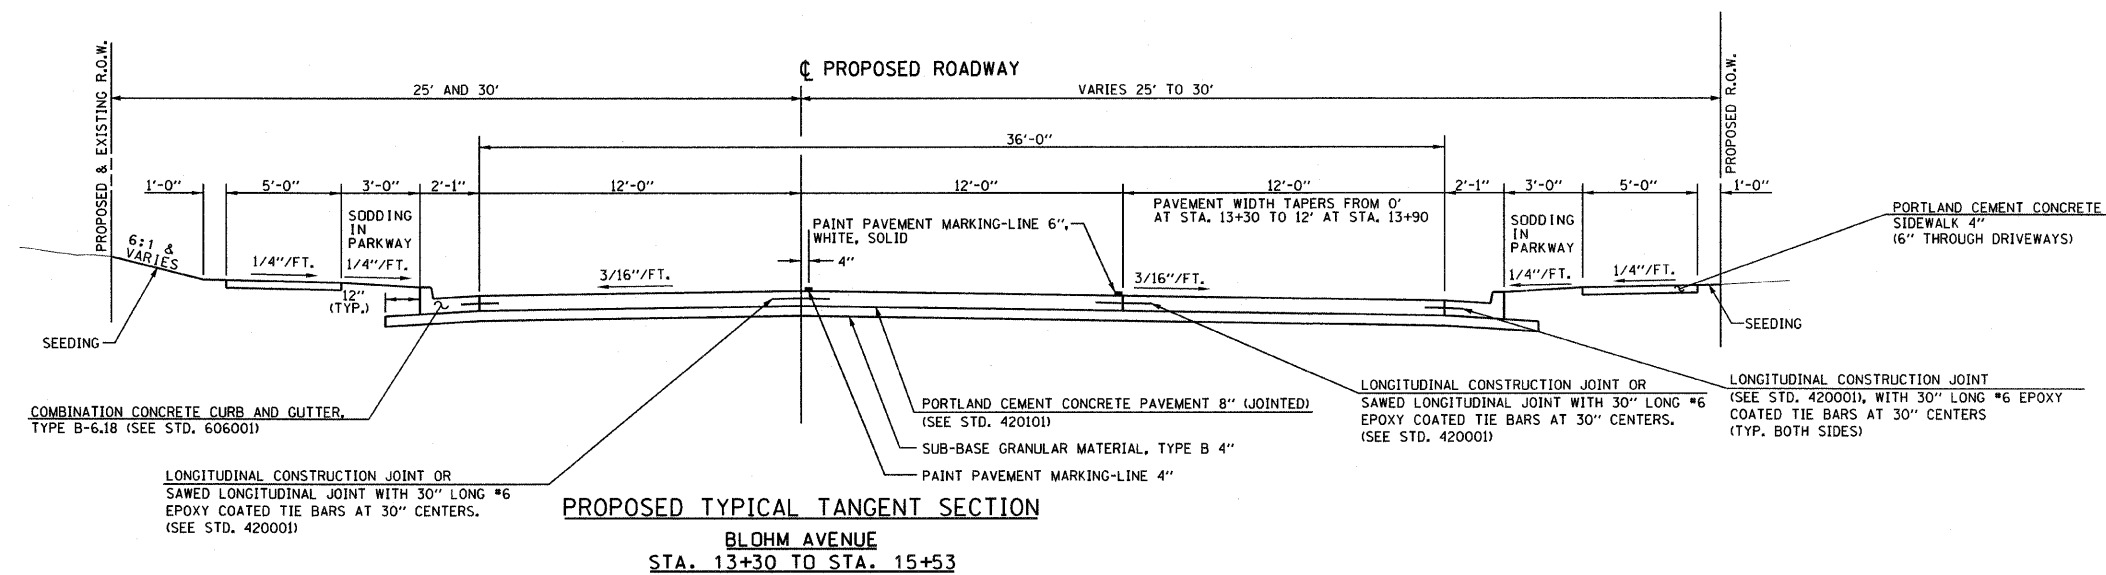

STRUCTURAL PAVEMENT DESIGN INFORMATION

STRUCTURAL DESIGN TRAFFIC:	YEAR 2030
PV=	4,117
SU=	123
MU=	42
ROAD/STREET CLASSIFICATION:	CLASS II
PERCENT OF STRUCTURAL DESIGN TRAFFIC IN DESIGN LANE:	
P =	50%
S =	50%
M =	50%
TRAFFIC FACTOR:	ACTUAL TF= 0.33
	MINIMUM TF= NO MINIMUM STRUCTURAL TRAFFIC REQUIREMENT
SUBGRADE SUPPORT RATING:	SSR="FAIR"
MINIMUM STRUCTURAL DESIGN REQUIREMENTS:	
JOINED PCC PAVEMENT =	8"
GRANULAR SUBBASE =	4"

NOTE: SEE VETERANS DRIVE PLAN SHEET FOR SUPERELEVATION TRANSITION INFORMATION

TYPICAL SECTIONS