

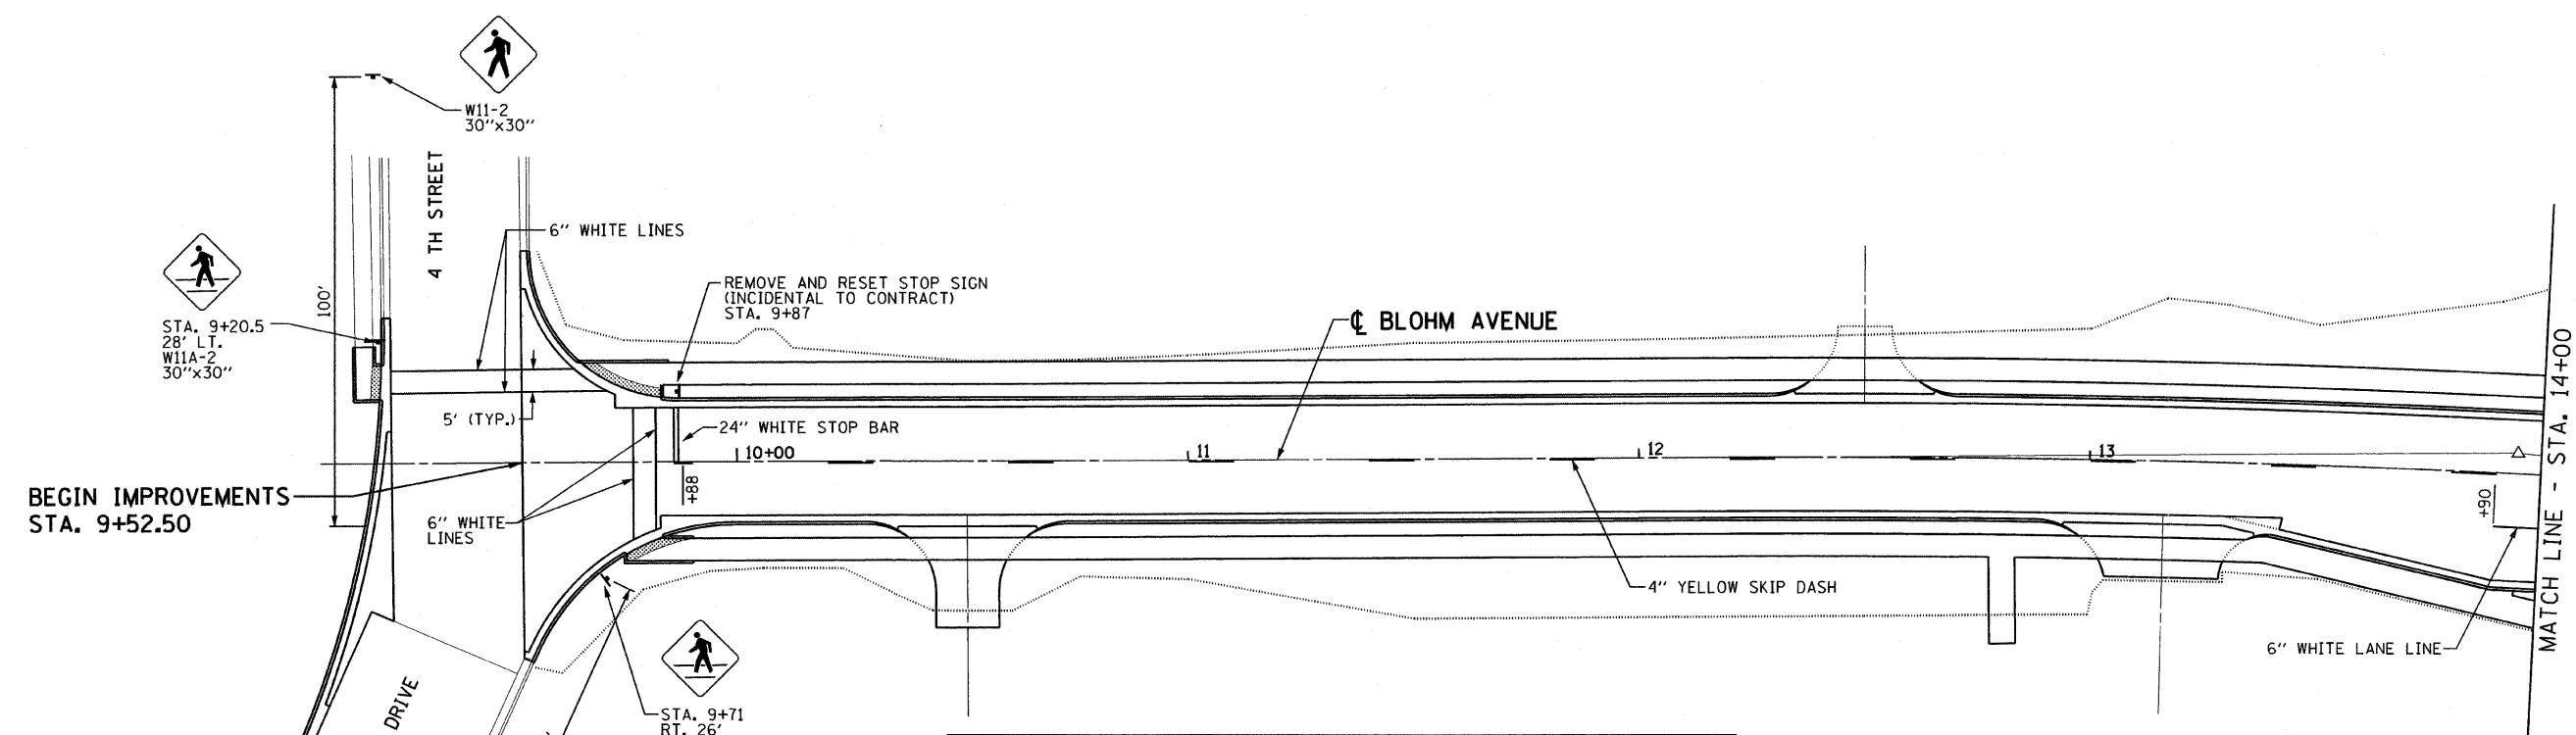


ROUTE	SECTION	COUNTY	TOTAL SHEETS	SHEET NO.
BLOHM AVE. & VETERANS DR.	*	EFFINGHAM	28	20
STA.	TO STA.			
FED. ROAD DIST. NO.	ILLINOIS	FED. AID PROJECT		

* 04-00101-00-PV
CONTRACT: 95604

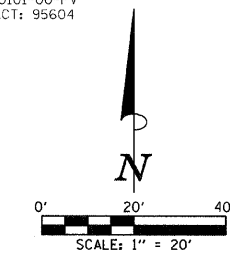

SIGN SCHEDULE						
LOCATION	DESCRIPTION	SIGN NUMBER	SIZE	SIGN PANEL TYPE 1 (SQ FT)	METAL POST TYPE A (FOOT)	METAL POST TYPE B (FOOT)
4TH ST./HOFFMAN DR.	ADVANCE CROSSING	W11-2	30"x30"	6.25	-----	14.5
LT. 9+20.5	CROSSING	W11A-2	30"x30"	6.25	-----	14.5
4TH ST./HOFFMAN DR.	ADVANCE CROSSING	W11-2	30"x30"	6.25	-----	14.5
RT. 9+71	CROSSING	W11A-2	30"x30"	6.25	-----	14.5
LT. 9+87	EXISTING STOP SIGN	-----	-----	-----	-----	-----
LT. 100+43	STOP	R1-1	30"x30"	6.25	-----	13.5
RT. 100+76	YIELD	R1-2	36"x36"	4	-----	13.5
LT. 102+68	STOP AHEAD	W3-1	36"x36"	9	2 @ 13.5'	-----
TOTALS				44.3	27	85

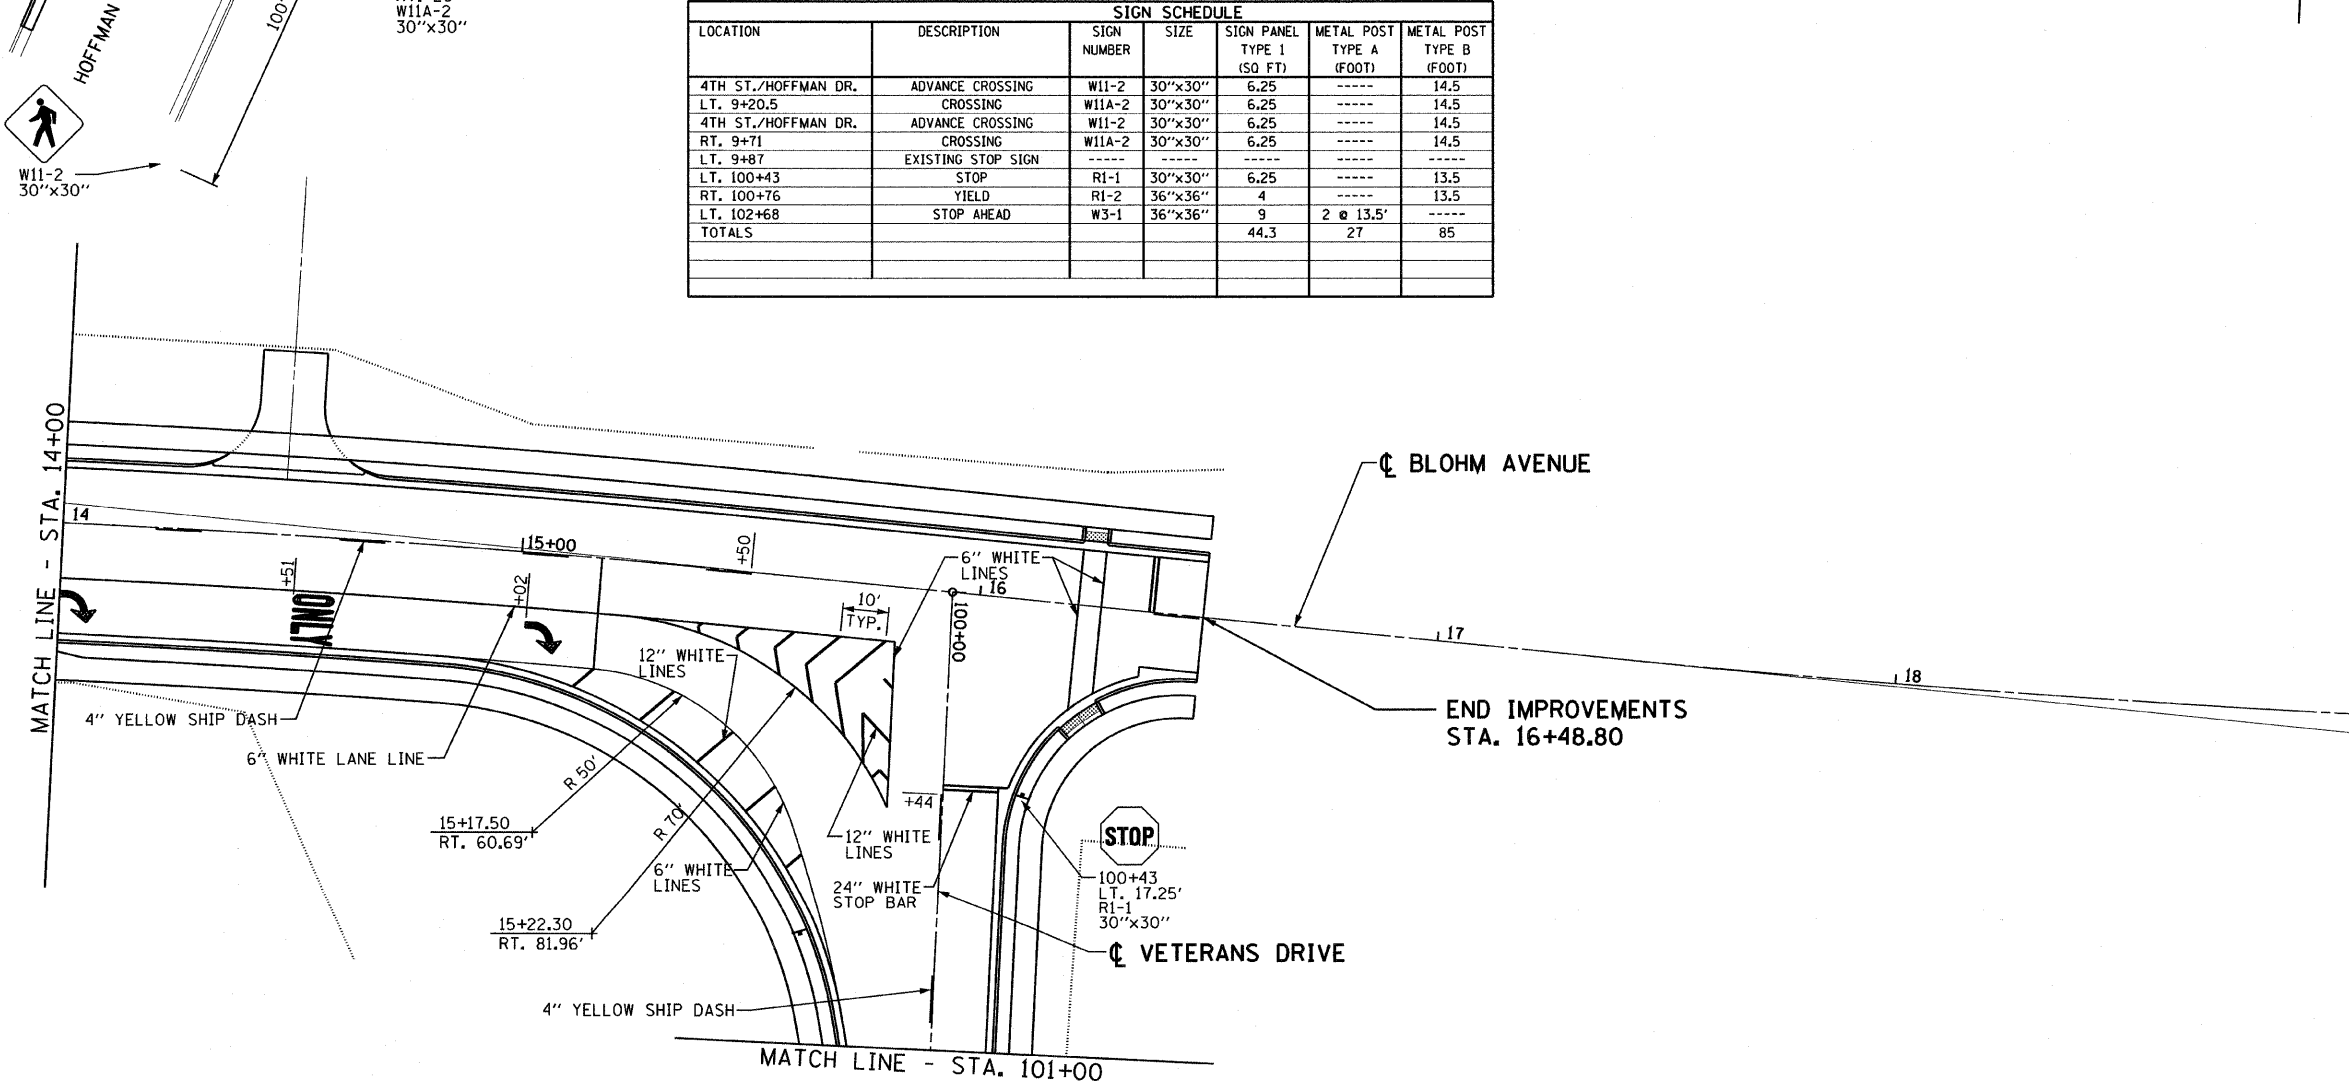

PAVEMENT MARKING AND SIGNING PLAN