


PLOT DATE = 8/31/2009
FILE NAME = p:\e050103 - blohm ave addendum\p16+50.dwg
PLOT SCALE = 10.0000 / IN.
USER NAME = #0509#

ORIGINAL SURVEY	DATE
NO.	

FINAL SURVEY	DATE
NO.	

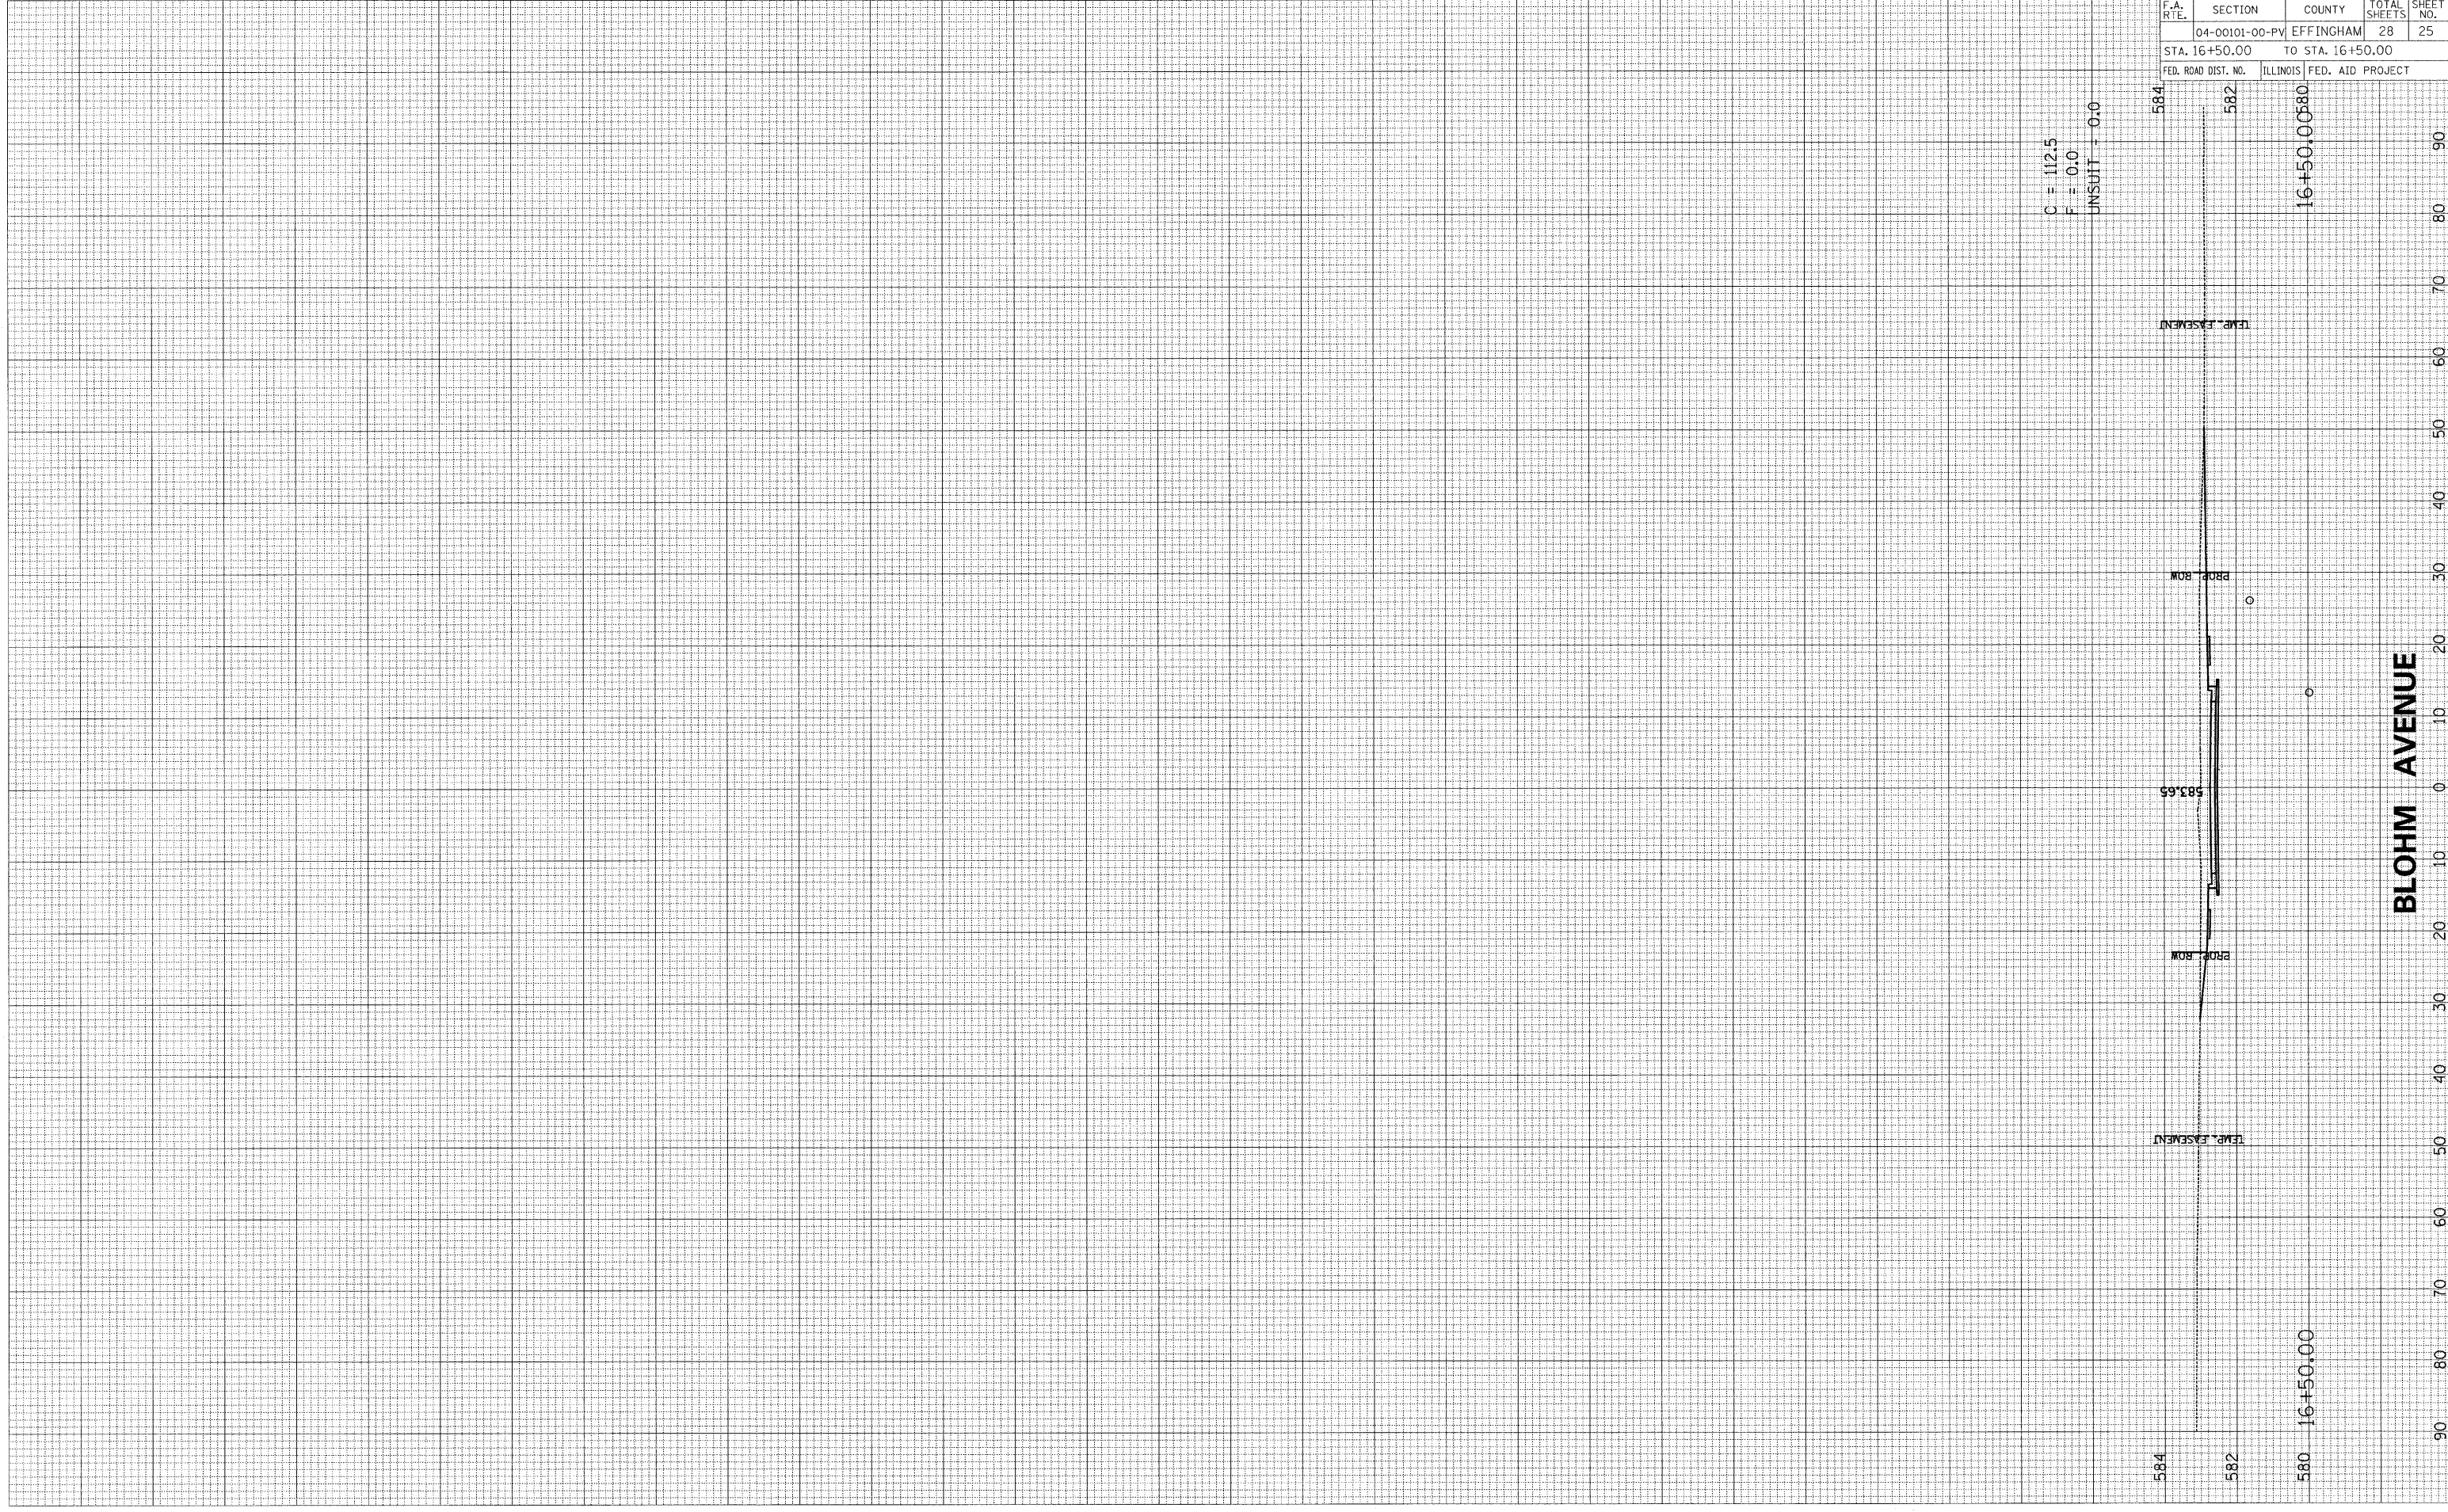

C = 112.5
F = 0.0
UNSUIT = 0.0

F.A. RTE.	SECTION	COUNTY	TOTAL SHEETS	SHEET NO.
	04-00101-00-PV	EFFINGHAM	28	25
STA. 16+50.00		TO STA. 16+50.00		
FED. ROAD DIST. NO. ILLINOIS FED. AID PROJECT				

584 16+50.00

584

582

16+50.00580

584

582

BLOHM AVENUE

TEMP. EASEMENT

PROP. ROW

PROP. ROW

TEMP. EASEMENT