


PLOT DATE = 6/31/2009  
 PLOT SCALE = 10.000 / IN.  
 USER NAME = RUSER6

ORIGINAL SURVEY	BY	DATE
PLotted FROM: 04-00101-00-PV.dwg		
AREAS CHECKED		

FINAL SURVEY	BY	DATE
PLotted FROM: 04-00101-00-PV.dwg		
AREAS CHECKED		

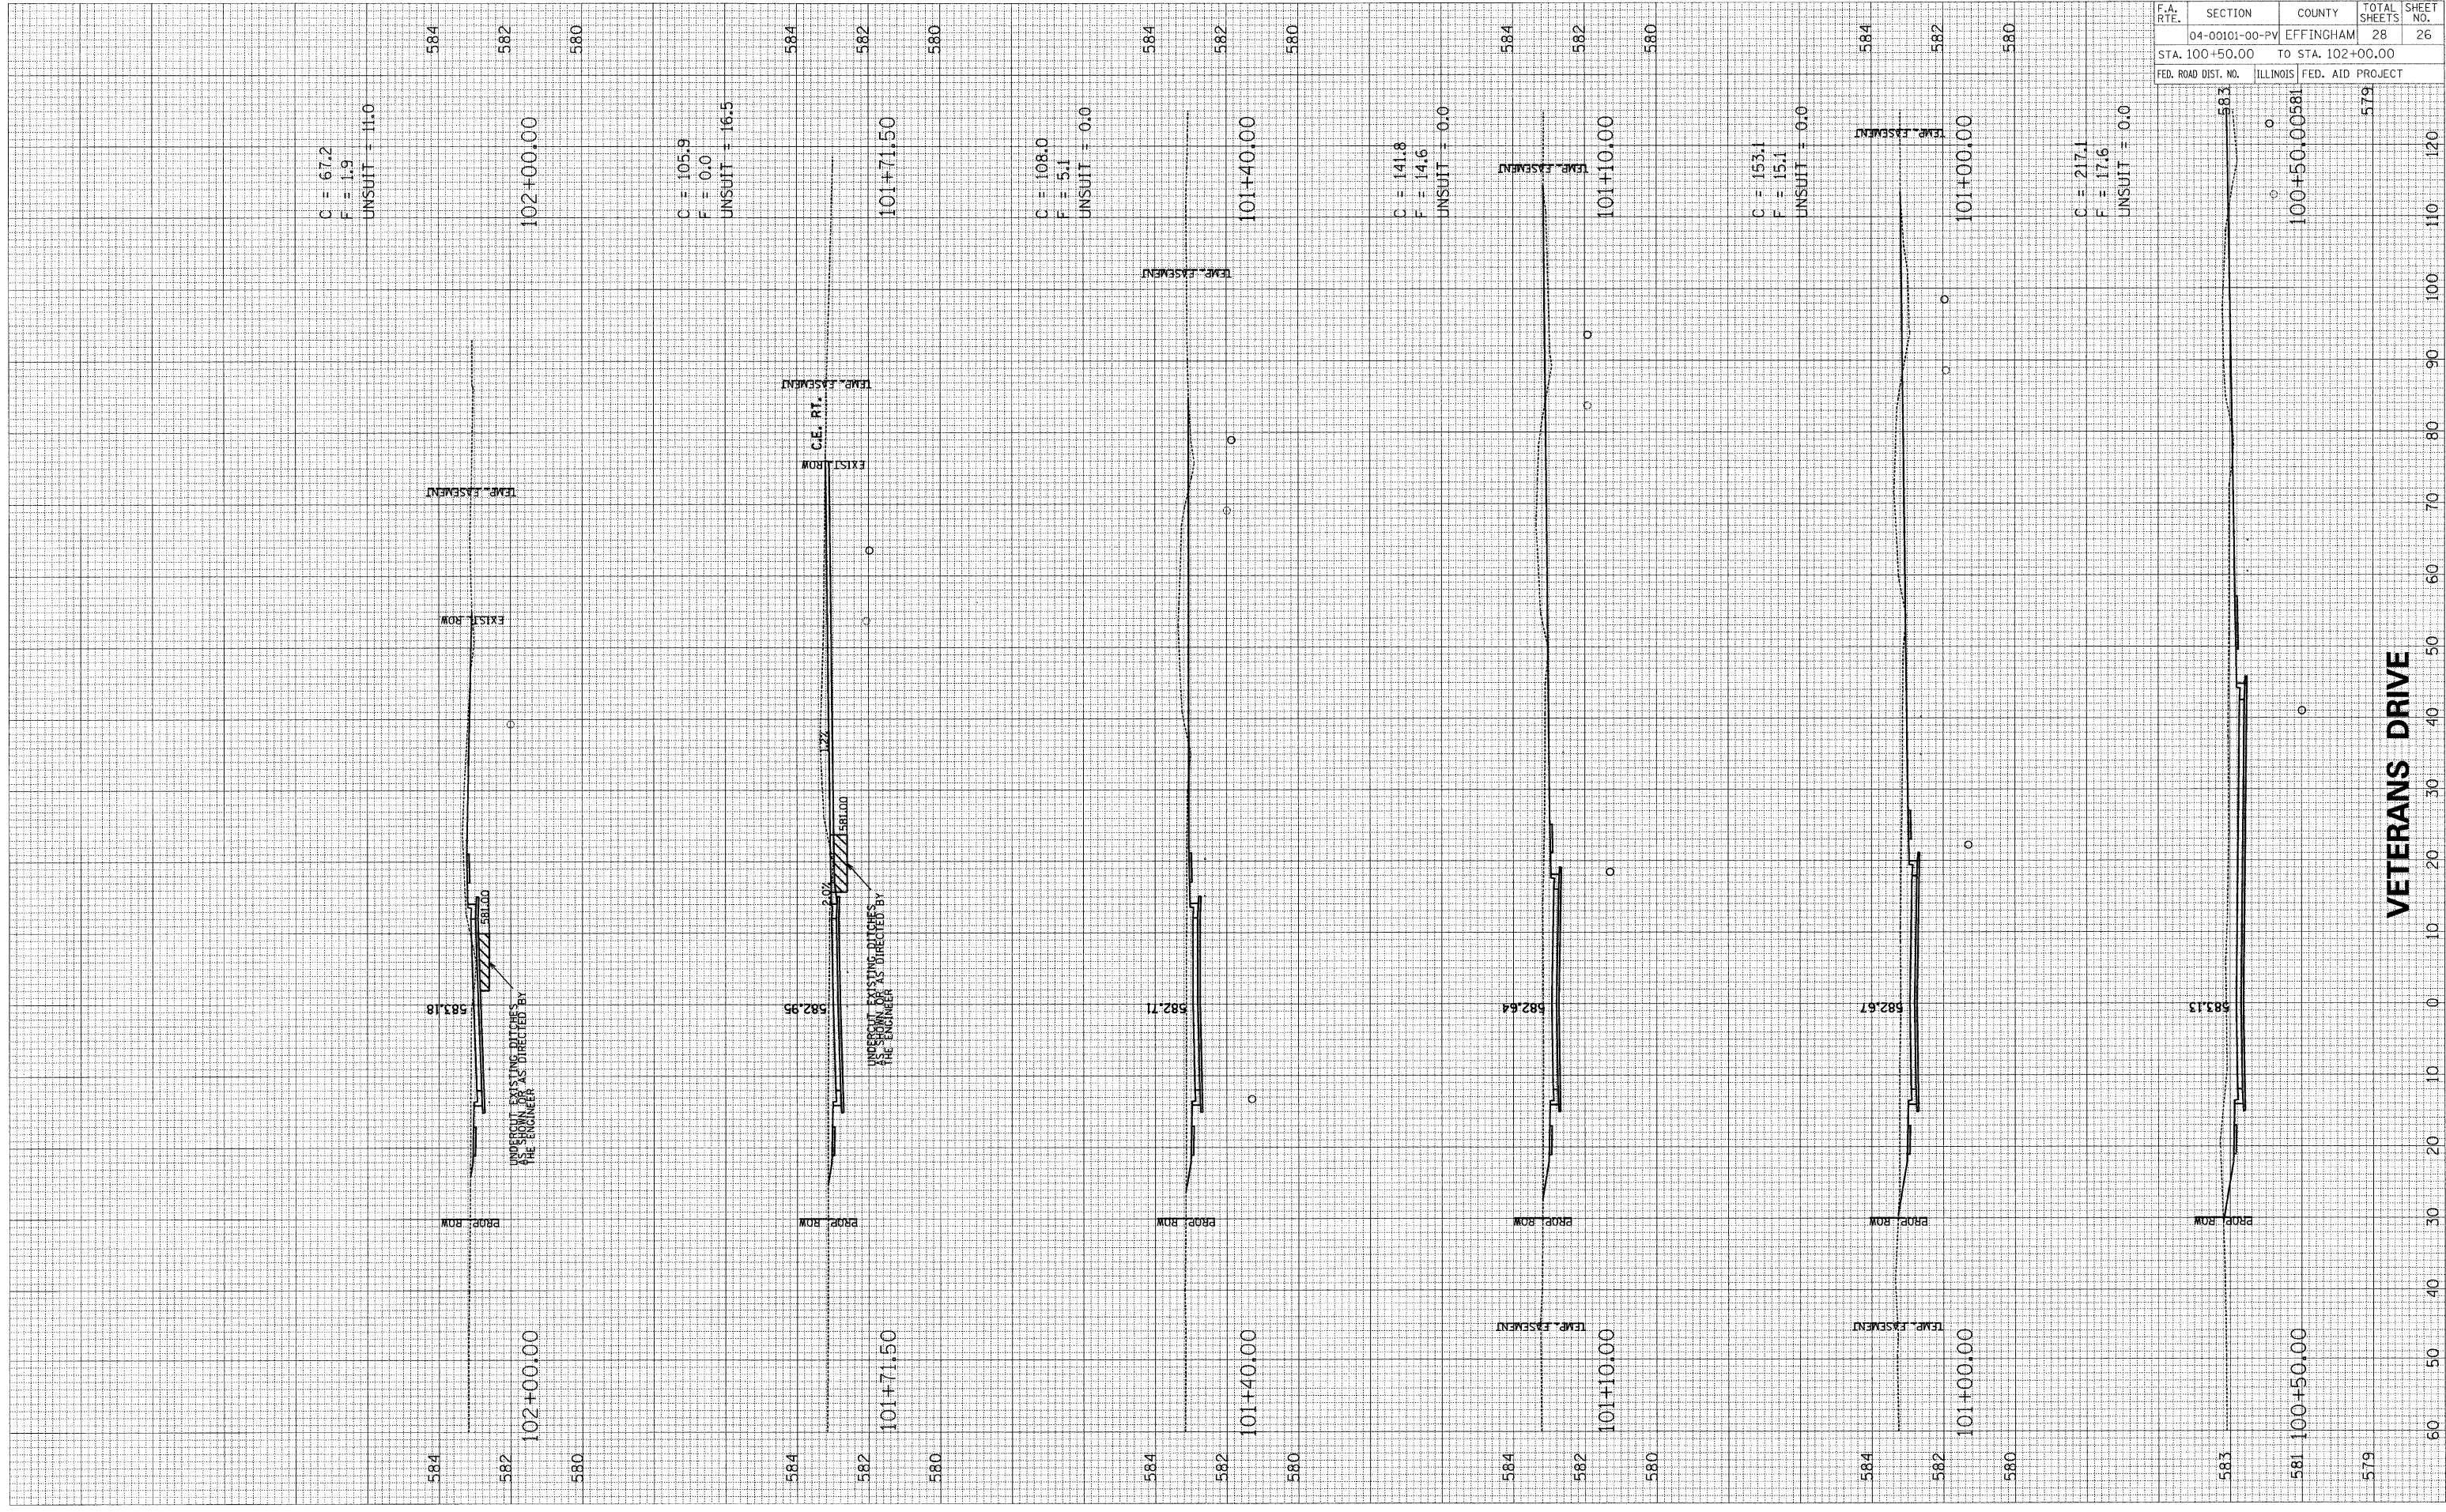

CONTRACT NO. 95604				
F.A. RTE.	SECTION	COUNTY	TOTAL SHEETS	SHEET NO.
	04-00101-00-PV	EFFINGHAM	28	26
STA. 100+50.00 TO STA. 102+00.00				
FED. ROAD DIST. NO. ILLINOIS FED. AID PROJECT				

VETERANS DRIVE