


PLOT DATE = 8/31/2009
 PLOT SCALE = 1/8" = 20.000' / IN.
 USER NAME = #USER#

ORIGINAL SURVEYED
 SURVEY PLOTTED
 SURVEY PLOTTED
 NOTE BOOK TEMPLATE
 NO. AREAS CHECKED

BY DATE
 BY DATE
 BY DATE
 BY DATE

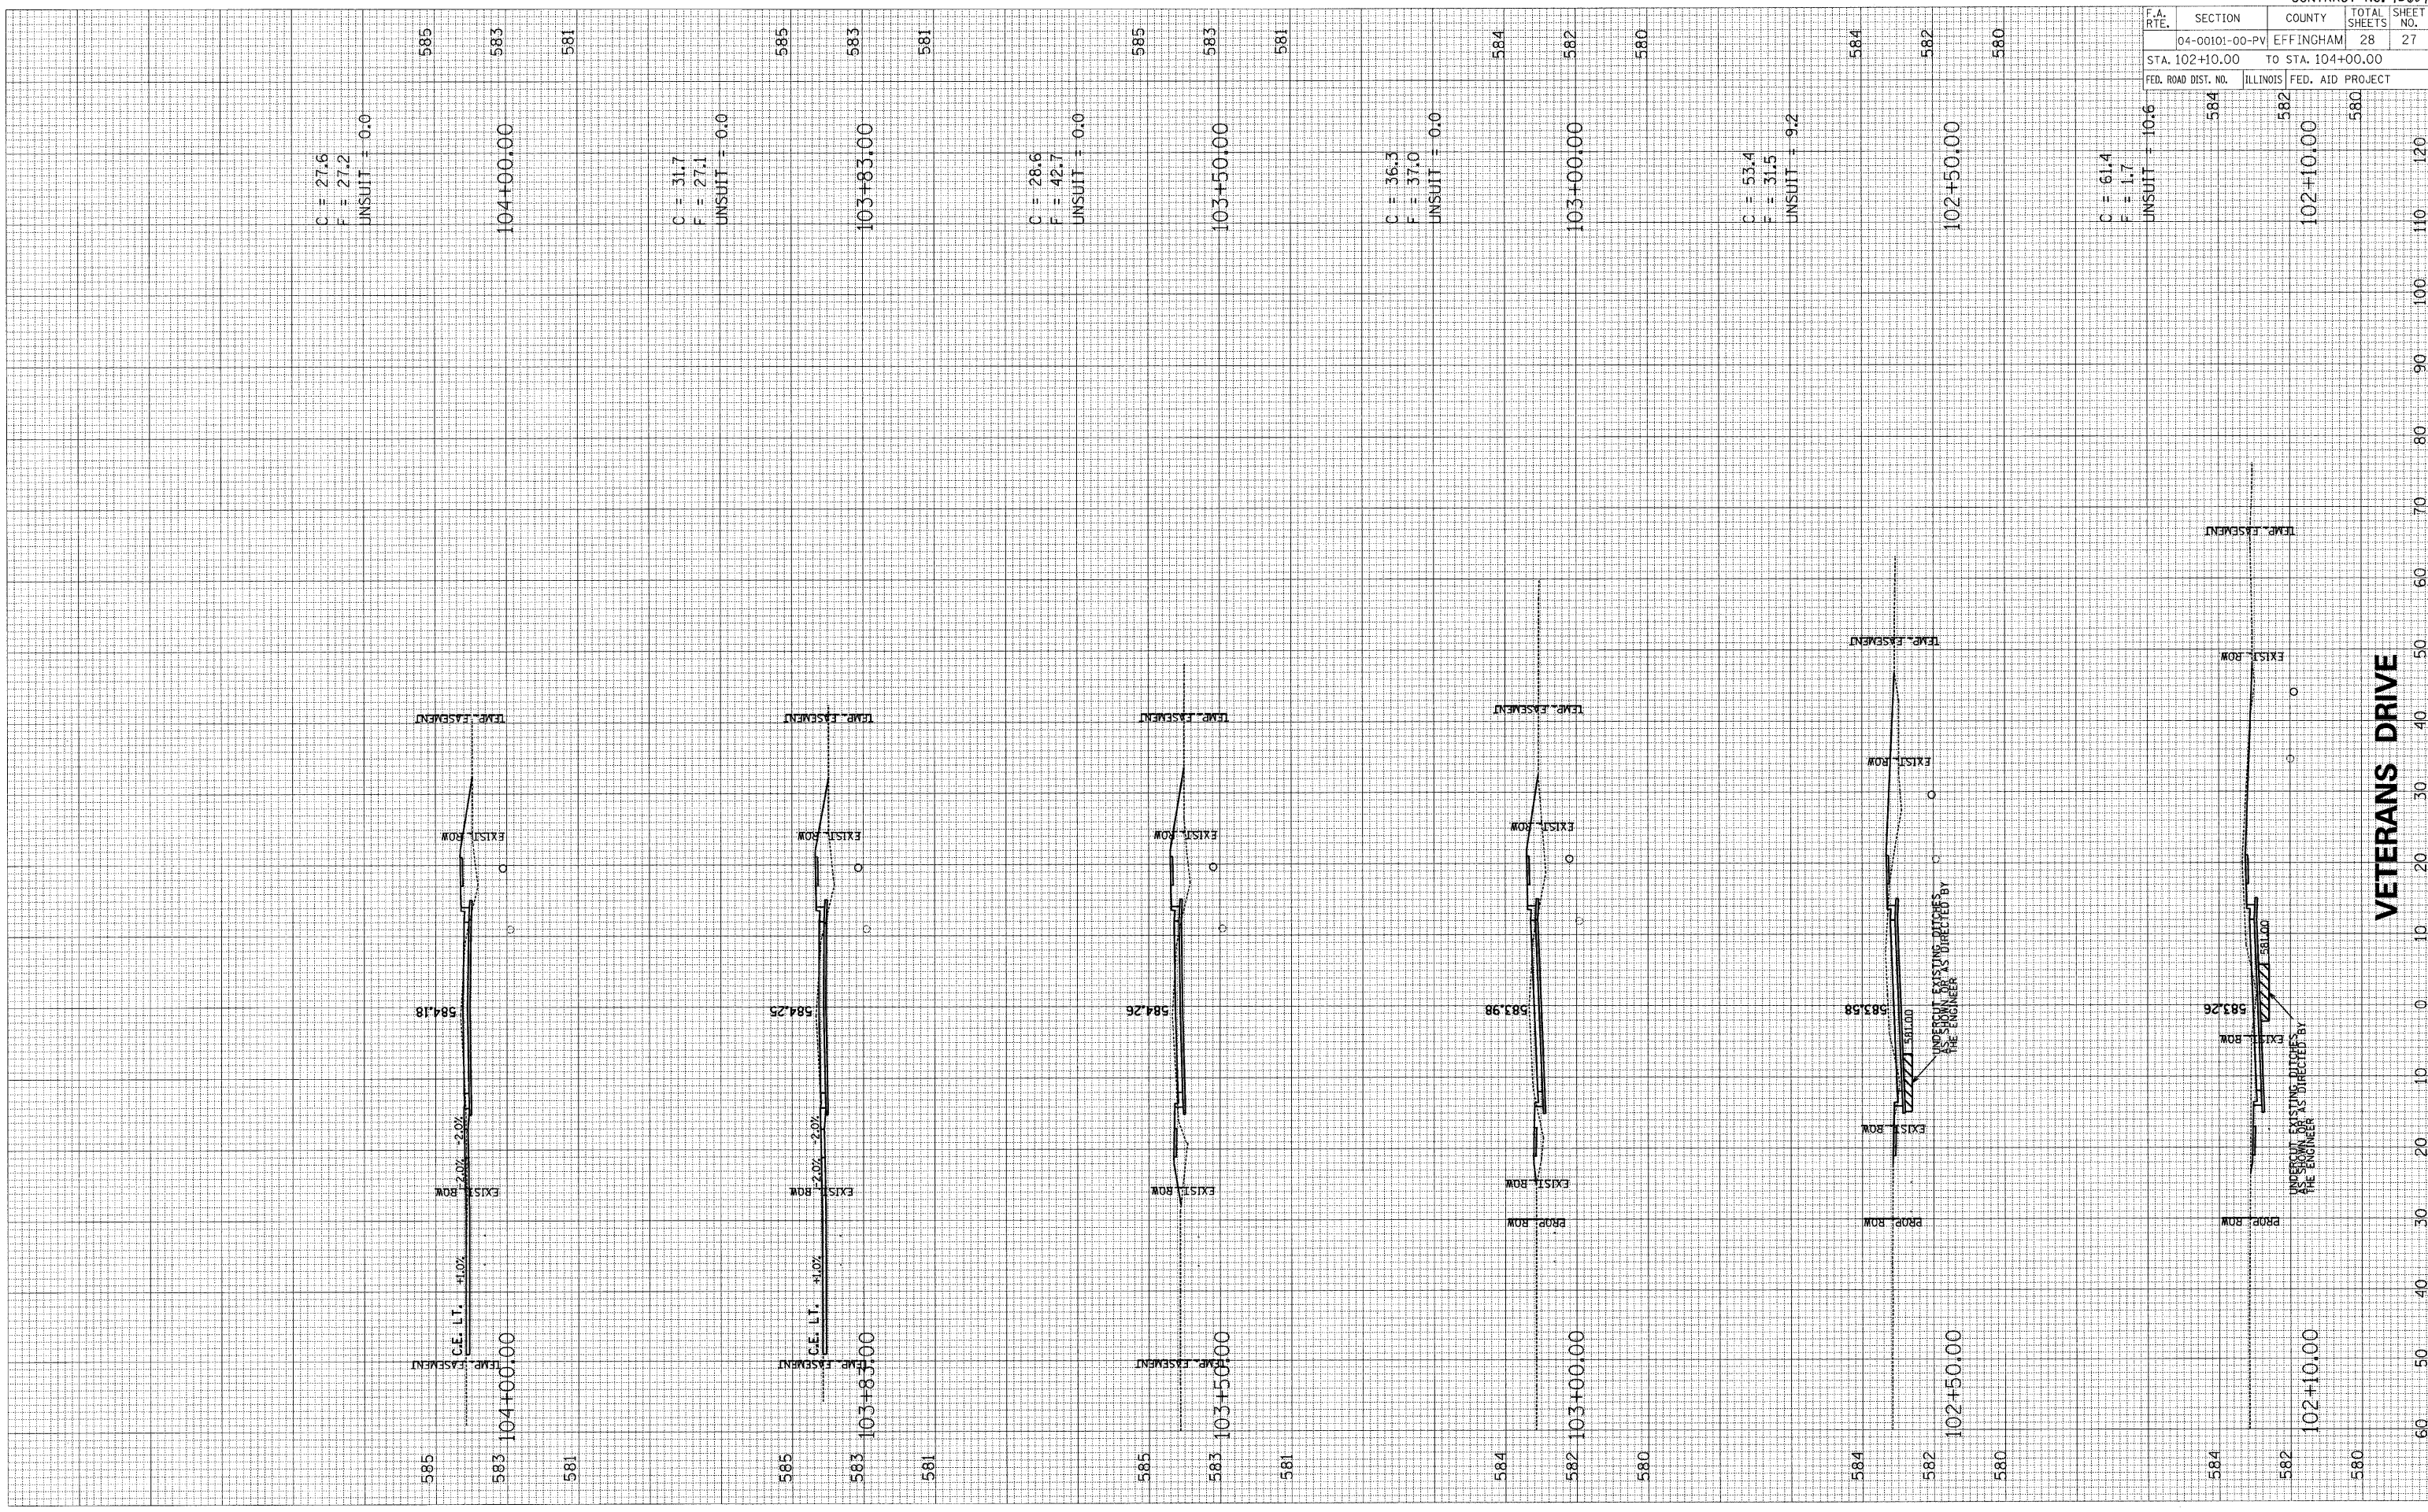

VETERANS DRIVE

F.A. RTE.	SECTION	COUNTY	TOTAL SHEETS	SHEET NO.
	04-00101-00-PV	EFFINGHAM	28	27
STA. 102+10.00		TO STA. 104+00.00		
FED. ROAD DIST. NO.	ILLINOIS FED. AID PROJECT			

C = 27.6	585	104+00.00	583	581
F = 27.2				
UNSUIT = 0.0				
C = 31.7	585	103+83.00	583	581
F = 27.1				
UNSUIT = 0.0				
C = 28.6	585	103+50.00	583	581
F = 42.7				
UNSUIT = 0.0				
C = 36.3	584	103+00.00	582	580
F = 37.0				
UNSUIT = 0.0				
C = 53.4	584	102+50.00	582	580
F = 31.5				
UNSUIT = 9.2				
C = 61.4	584	102+10.00	582	580
F = 1.7				
UNSUIT = 10.6				

UNDERCUT EXISTING DITCHES AS SHOWN OR AS DIRECTED BY THE ENGINEER

UNDERCUT EXISTING DITCHES AS SHOWN OR AS DIRECTED BY THE ENGINEER