


PLOT DATE = 8/31/2006  
 PLOT SCALE = 1/8" = 20'  
 USER NAME = JUSER6

ORIGINAL SURVEYED BY DATE  
 SURVEY PLOTTED  
 NOTE BOOK NO. AREAS CHECKED

FINAL SURVEYED BY DATE  
 SURVEY PLOTTED  
 NOTE BOOK NO. AREAS CHECKED

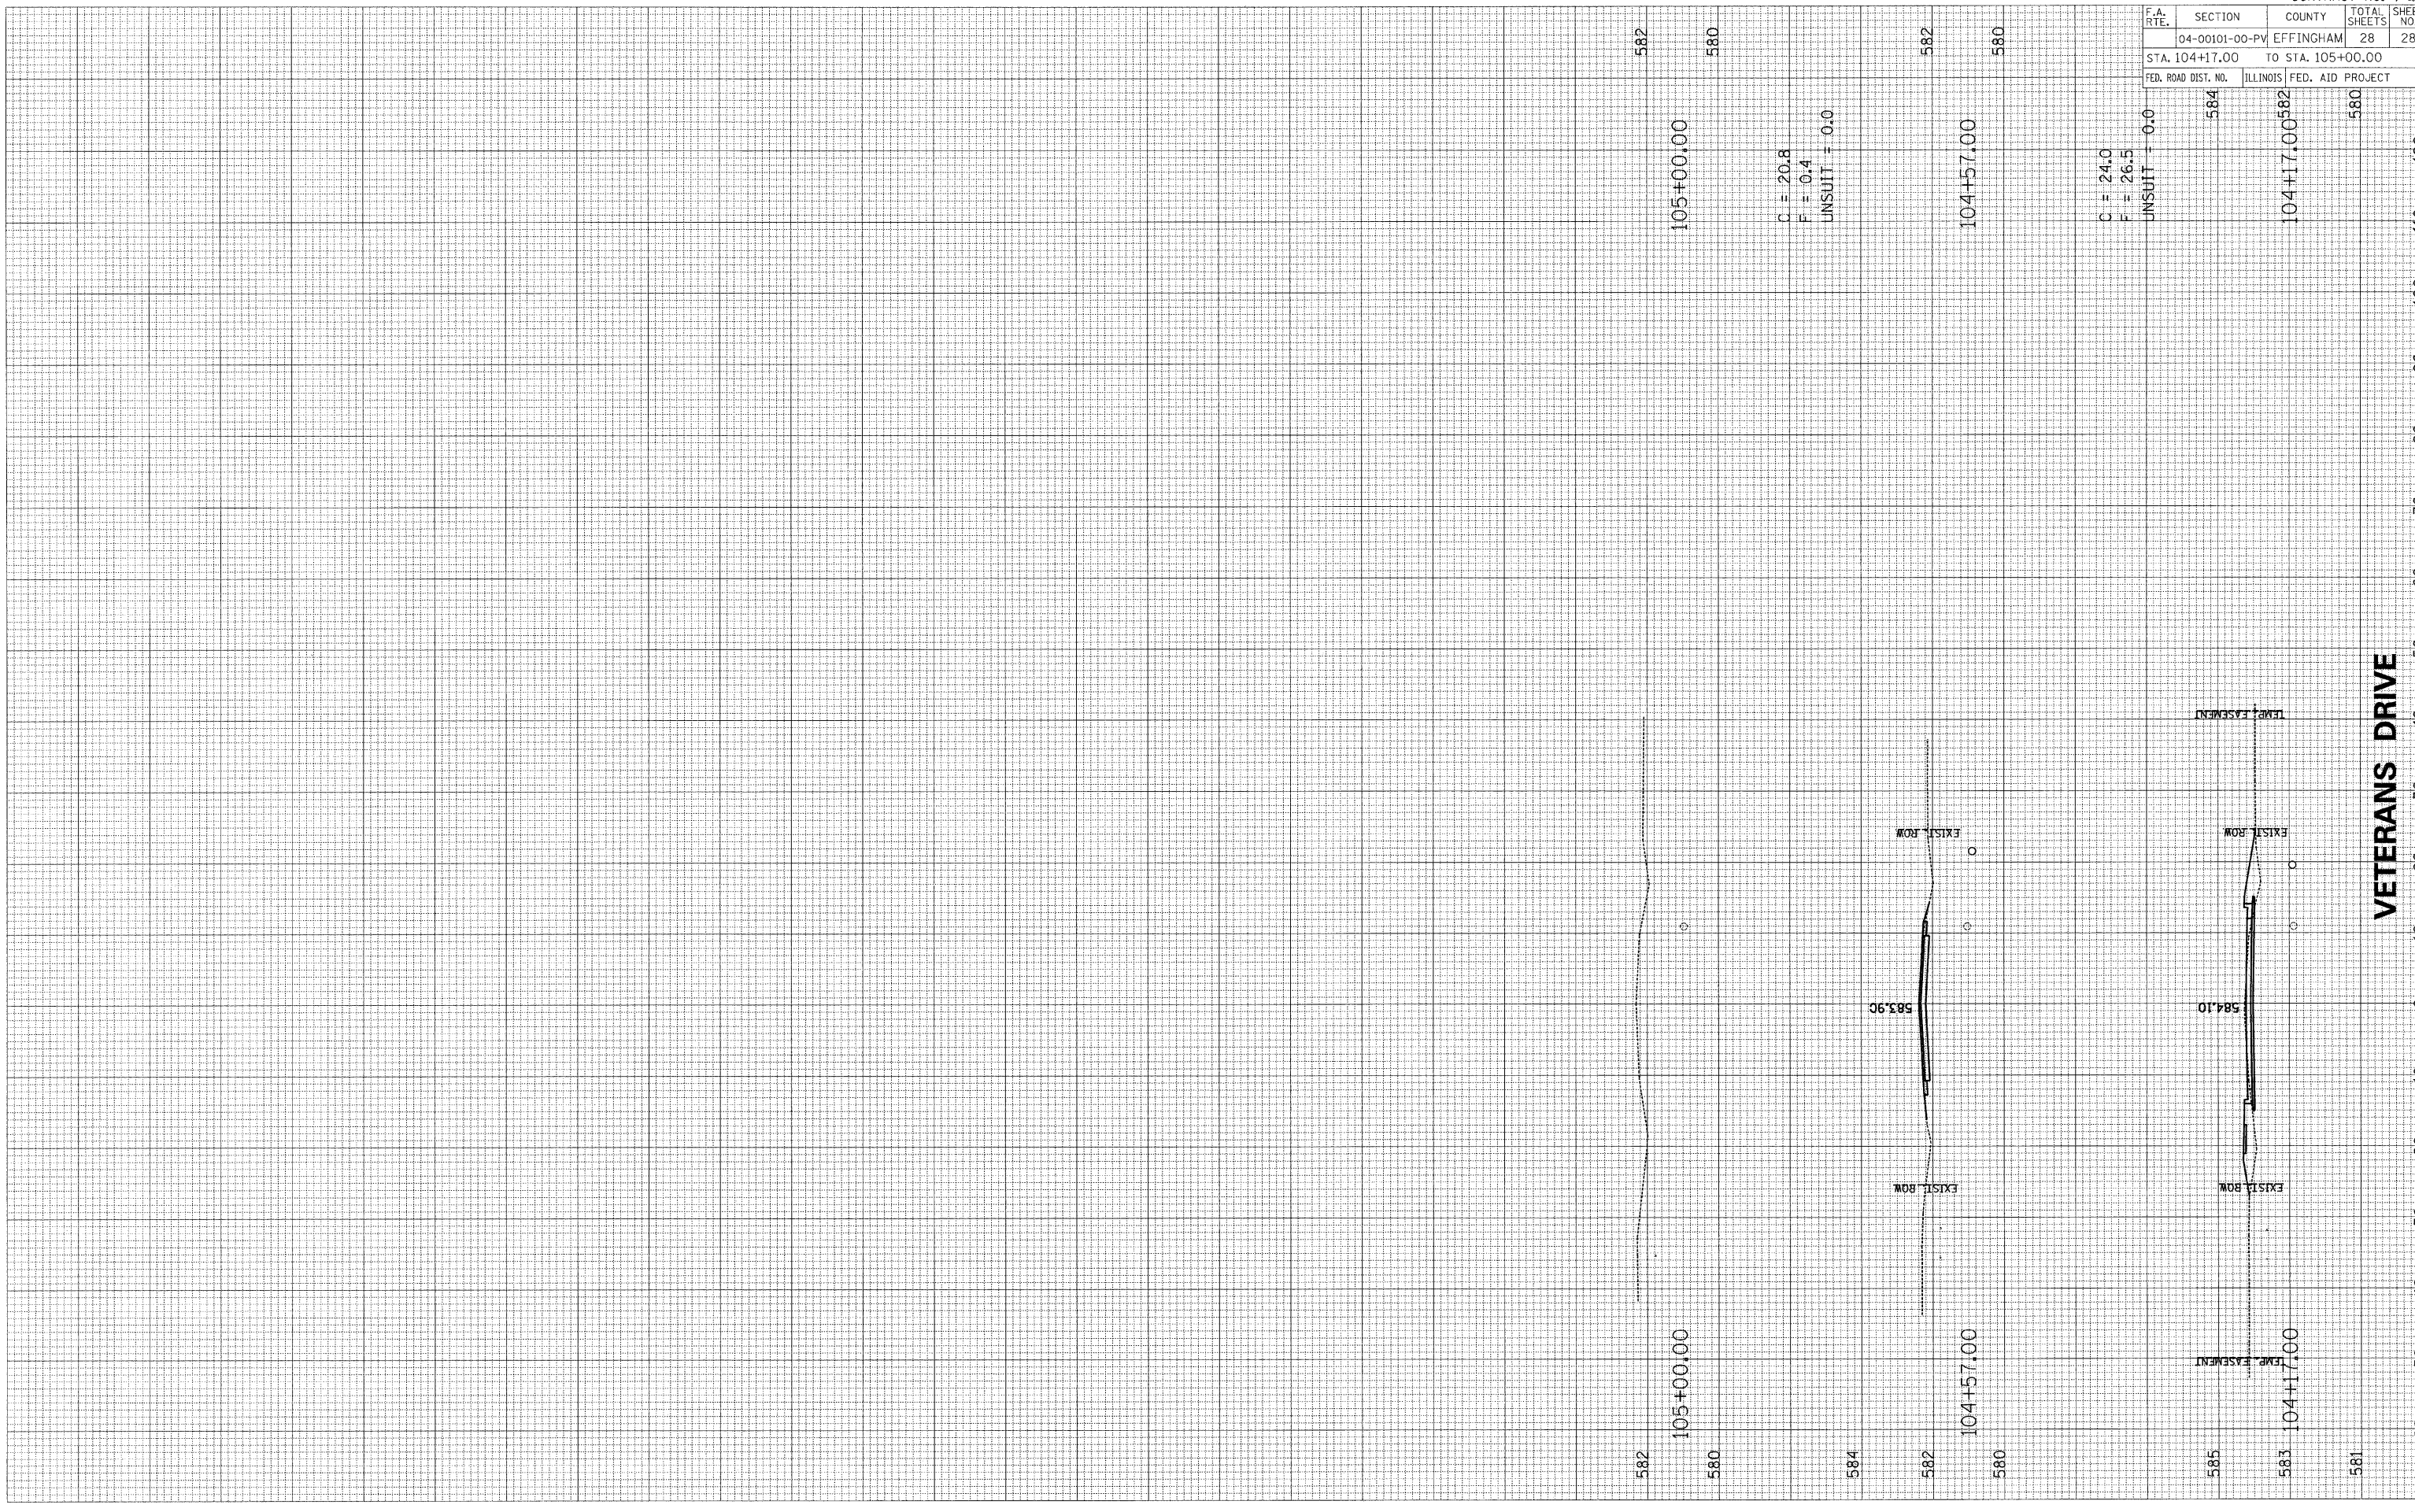

C = 20.8  
 F = 0.4  
 UNSUIT = 0.0

C = 24.0  
 F = 26.5  
 UNSUIT = 0.0

CONTRACT NO. 95604				
F.A. RTE.	SECTION	COUNTY	TOTAL SHEETS	SHEET NO.
	04-00101-00-PV	EFFINGHAM	28	28
STA. 104+17.00		TO STA. 105+00.00		
FED. ROAD DIST. NO.		ILLINOIS FED. AID PROJECT		

VETERANS DRIVE