



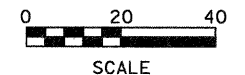

MATCHLINE STA. 224+00.00

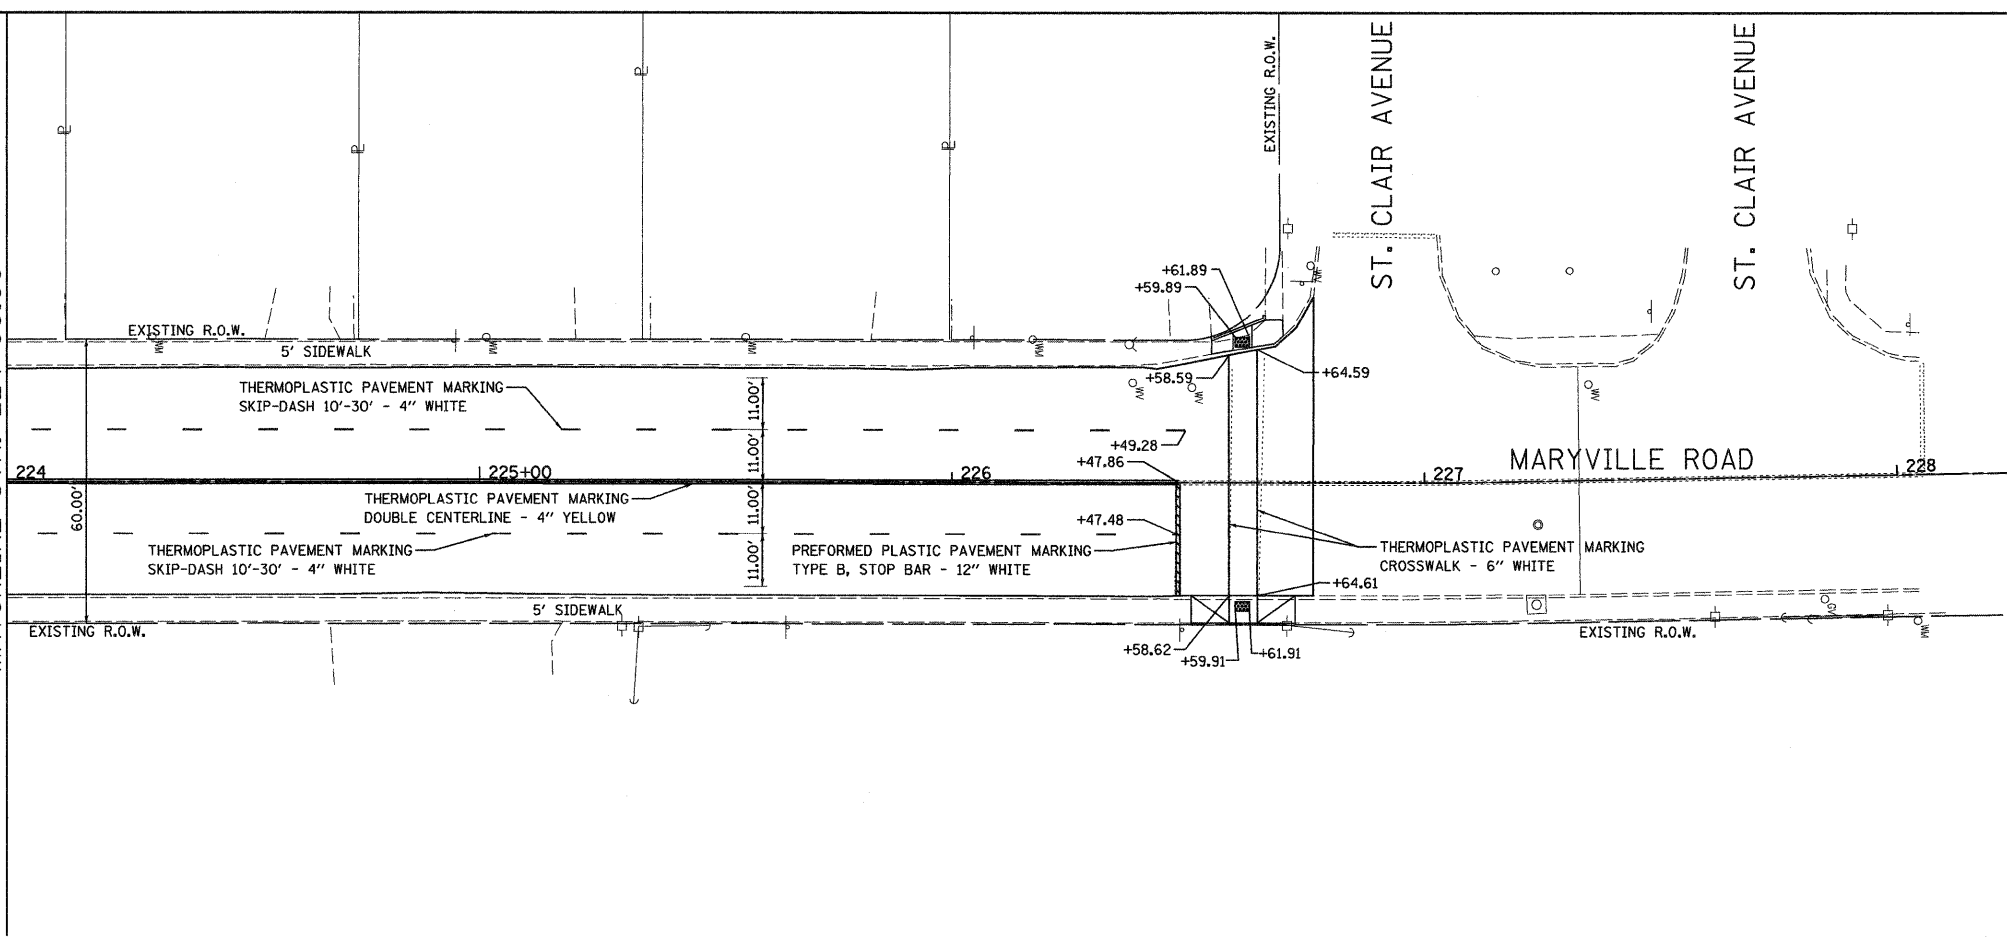

FILE NAME = #FILEL#	USER NAME = Jke	DESIGNED - BFK	REVISED -	CITY OF GRANITE CITY MARYVILLE ROAD	PAVEMENT MARKINGS		F.A.U. RTE. 9080	SECTION 09-00190-00-RS	COUNTY MADISON	TOTAL SHEETS 20	SHEET NO. 19
	PLOT SCALE = #SCALE#	CHECKED - BFK	REVISED -				CONTRACT NO. 97401				
	PLOT DATE = 9/3/2009	DATE - 4/22/09	REVISED -				SCALE: 1"=20'				
							SHEET NO. 3 OF 3 SHEETS				
							STA. 224+00.00 TO STA. 228+00.000		FED. ROAD DIST. NO. ILLINOIS FED. AID PROJECT		