

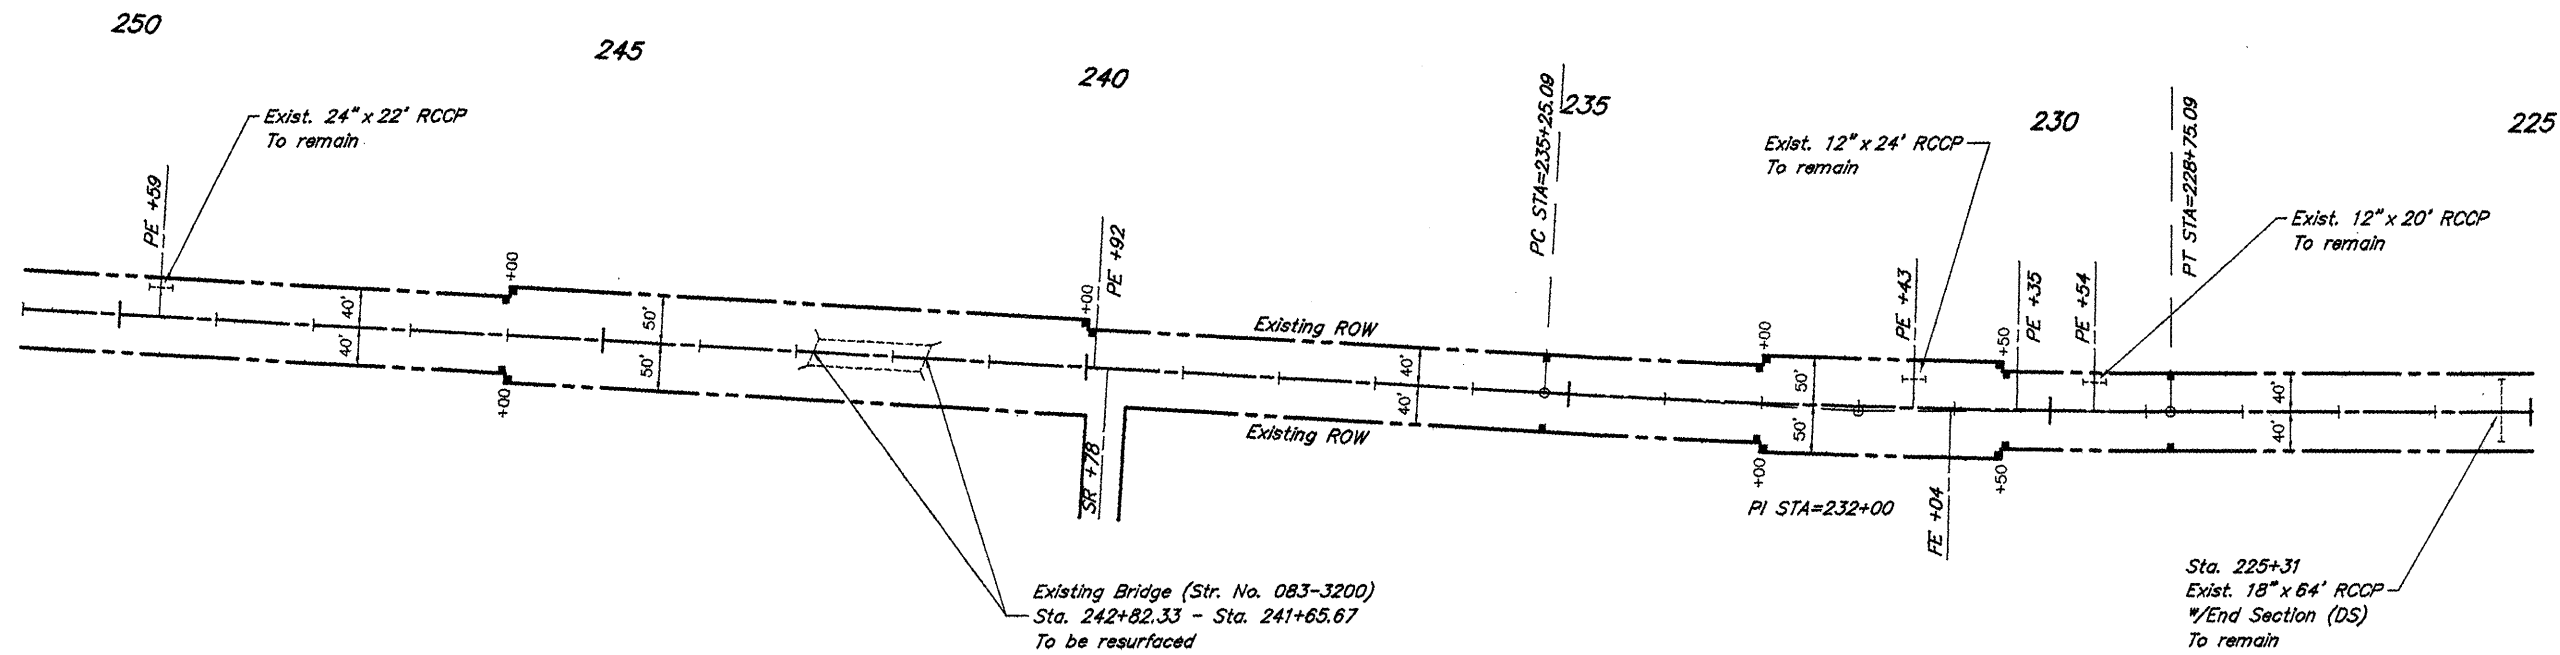


ROUTE	SECTION	COUNTY	TOTAL SHEETS	SHEET NO.
FAS 898	05-00139-00-RS	SALINE	15	10
PROJECT NO. ARA-RS-898 (107)			CONTRACT NO. 99398	

CURVE DATA
 $\Delta = 3^{\circ}15'00''$ $T = 325.09'$
 $D = 0^{\circ}30'00''$ $L = 650.00'$
 $R = 11459.20'$ $E = 4.61'$
 Normal Crown

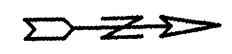

SCALES:
 1" = 200' HOR
 1" = 20' VER

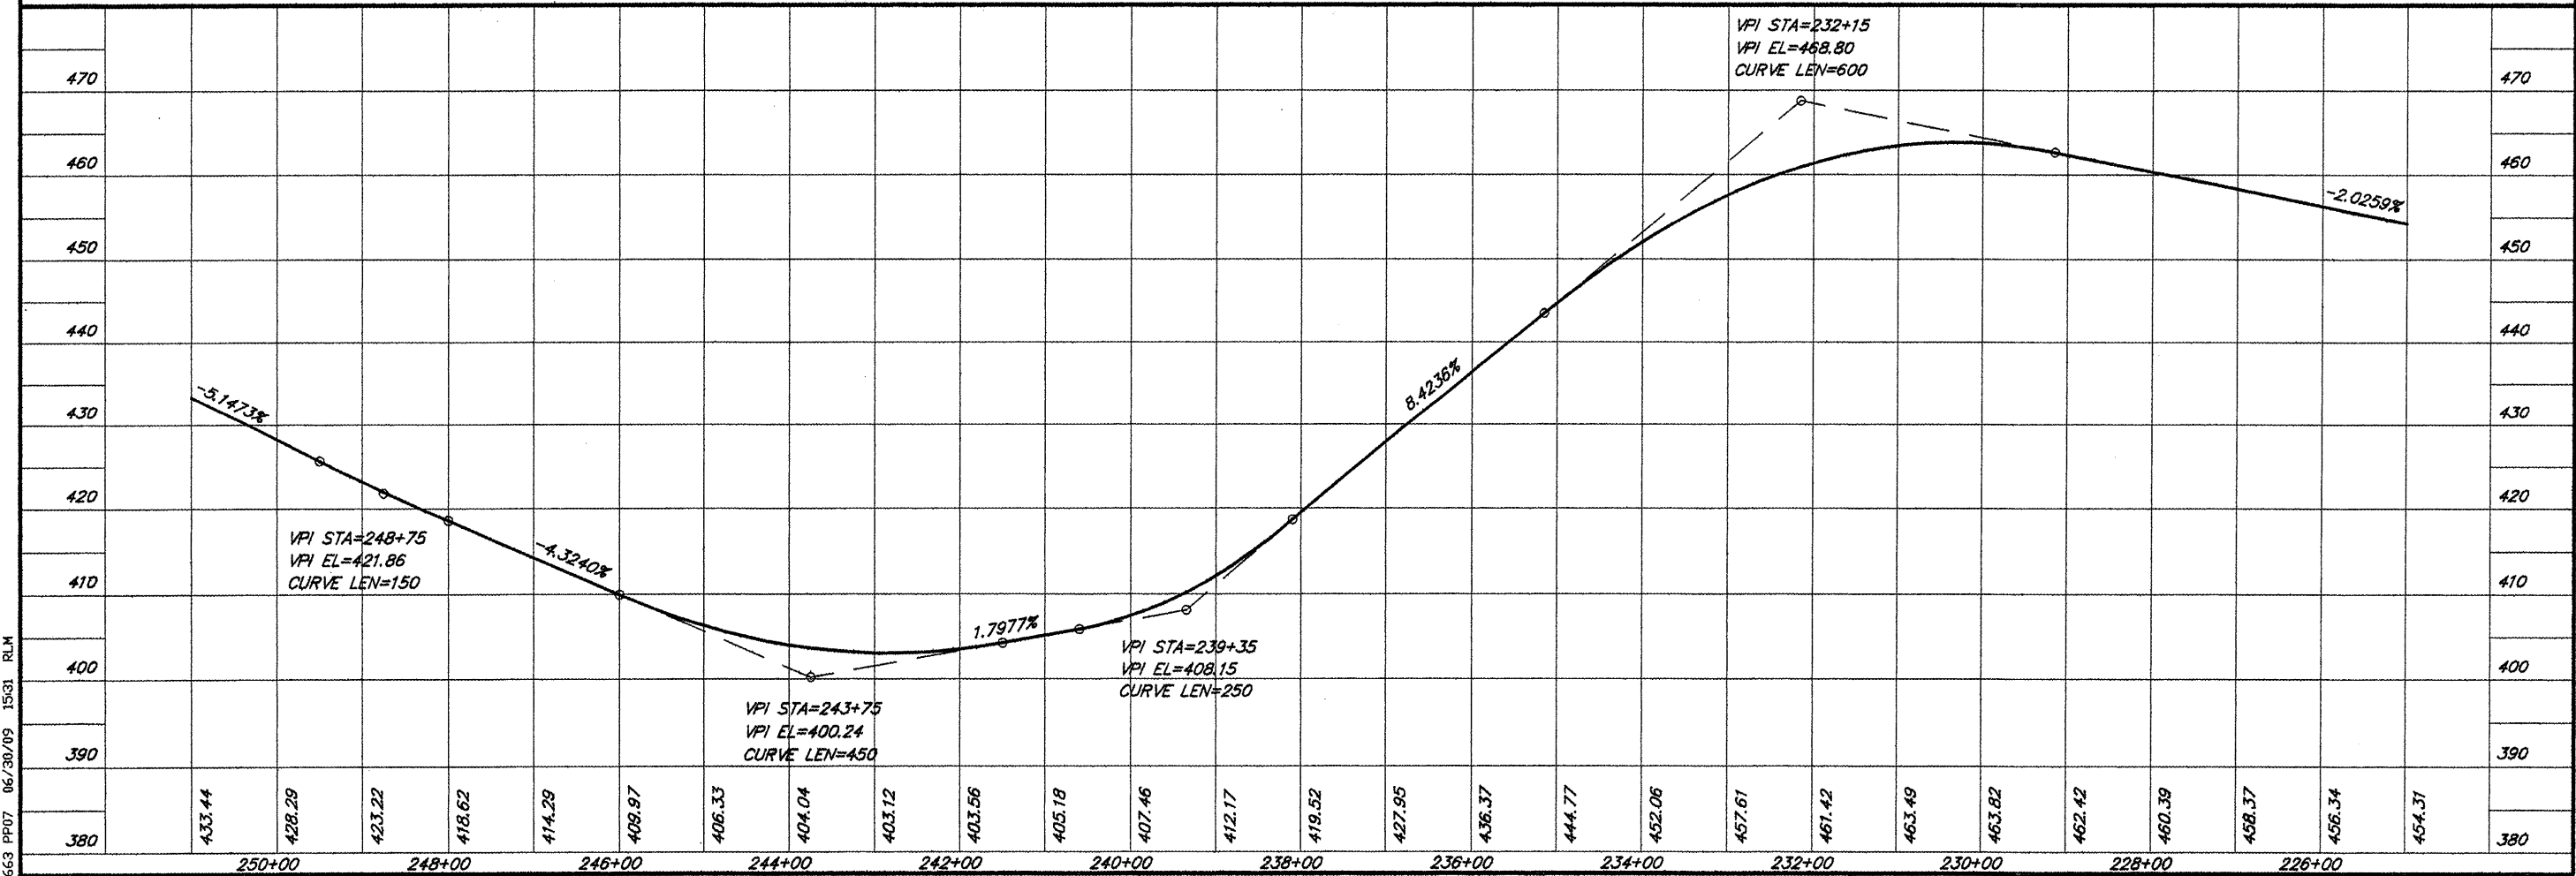

663 PP07 06/30/09 15031 RLM

PLAN & PROFILE STA. 251+00 - STA. 225+00