

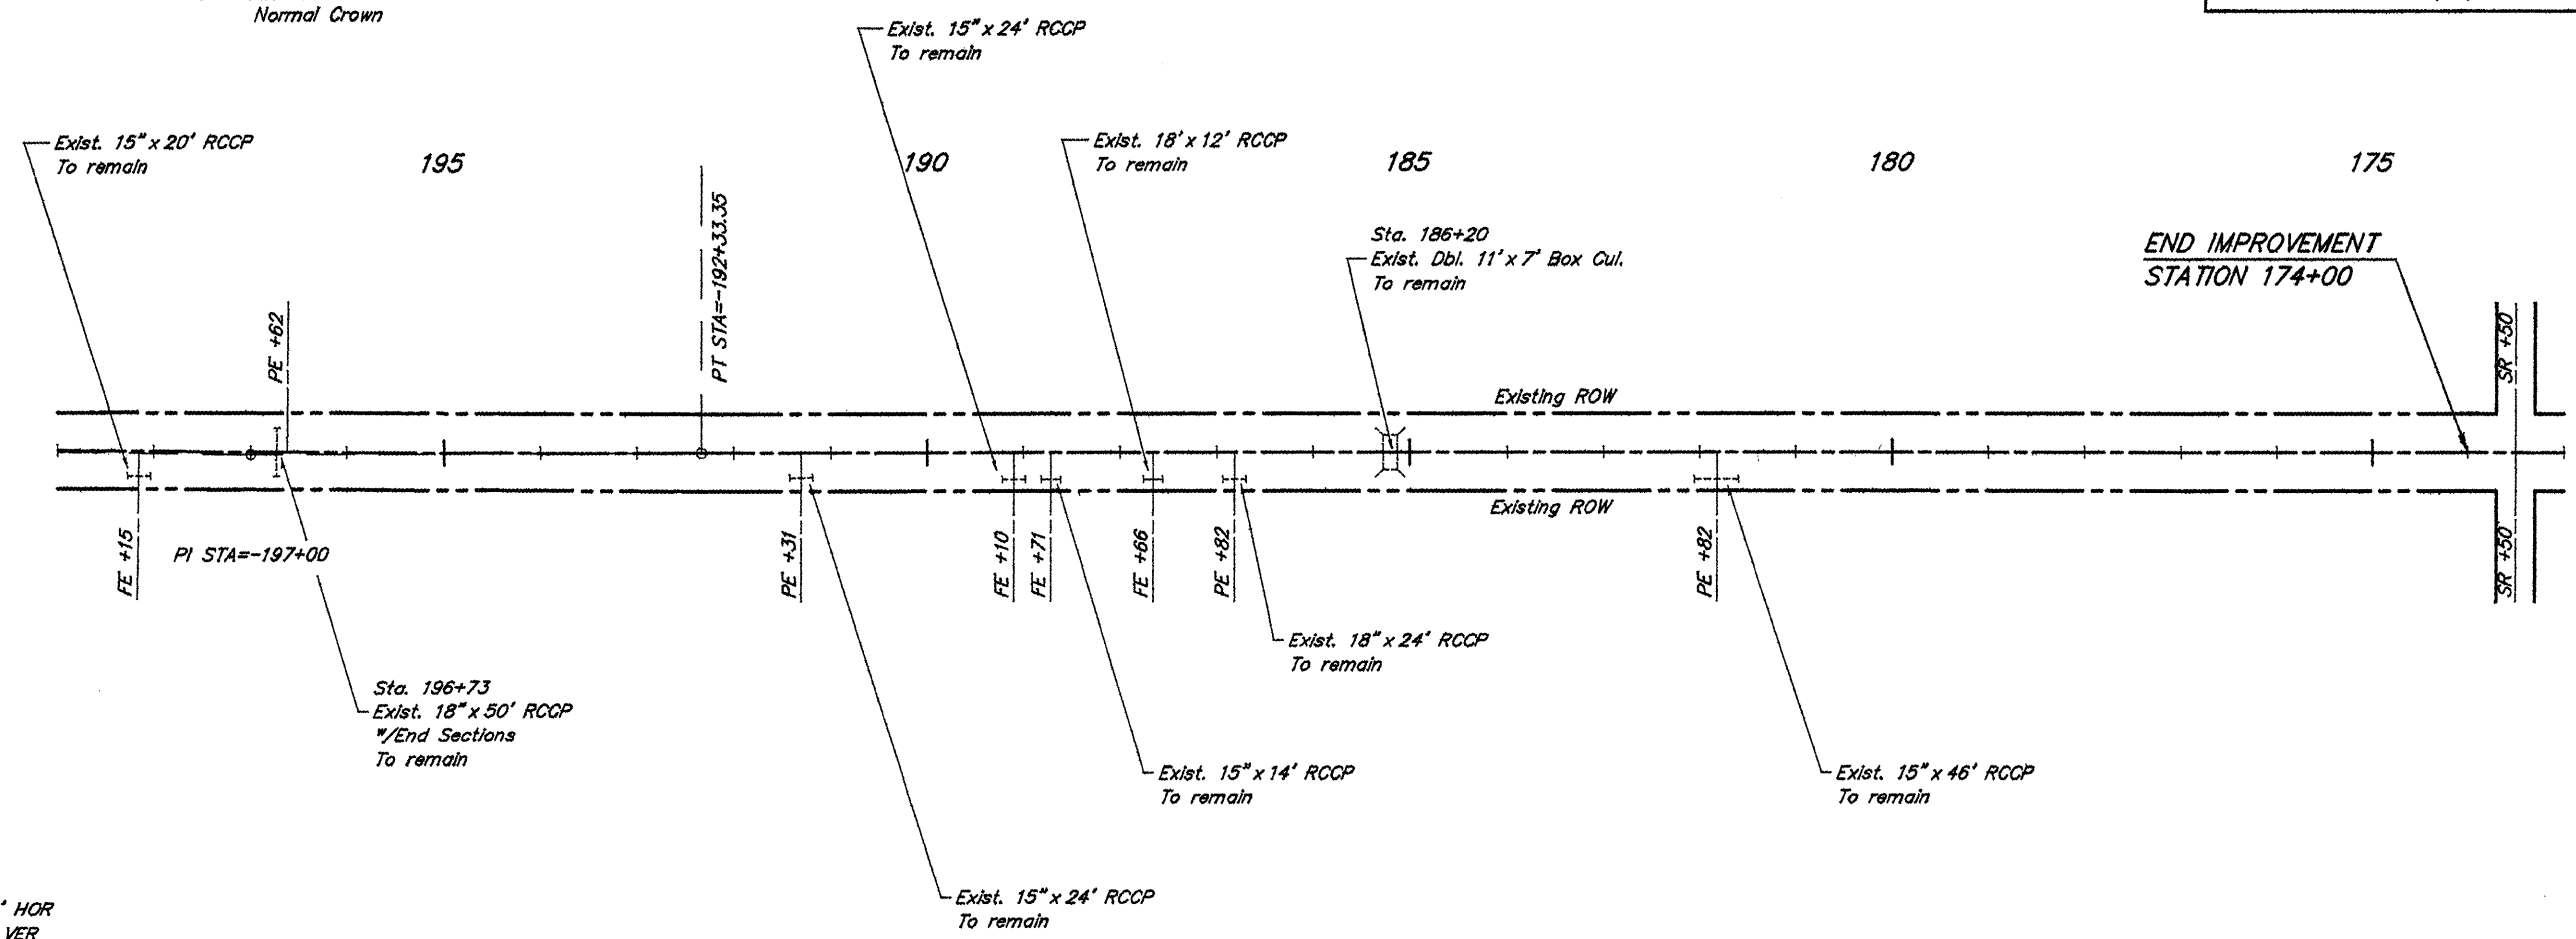


ROUTE	SECTION	COUNTY	TOTAL SHEETS	SHEET NO.
FAS 898	05-00139-00-RS	SALINE	15	12
PROJECT NO. ARA-RS-898 (107)			CONTRACT NO. 99398	

CURVE DATA
 $\Delta = 0^{\circ}56'00''$ $T = 466.68'$
 $D = 0^{\circ}06'00''$ $L = 933.33'$
 $R = 57295.80'$ $E = 1.90'$
 Normal Crown

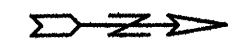

653 PP09 05/27/09 10:50 RLM

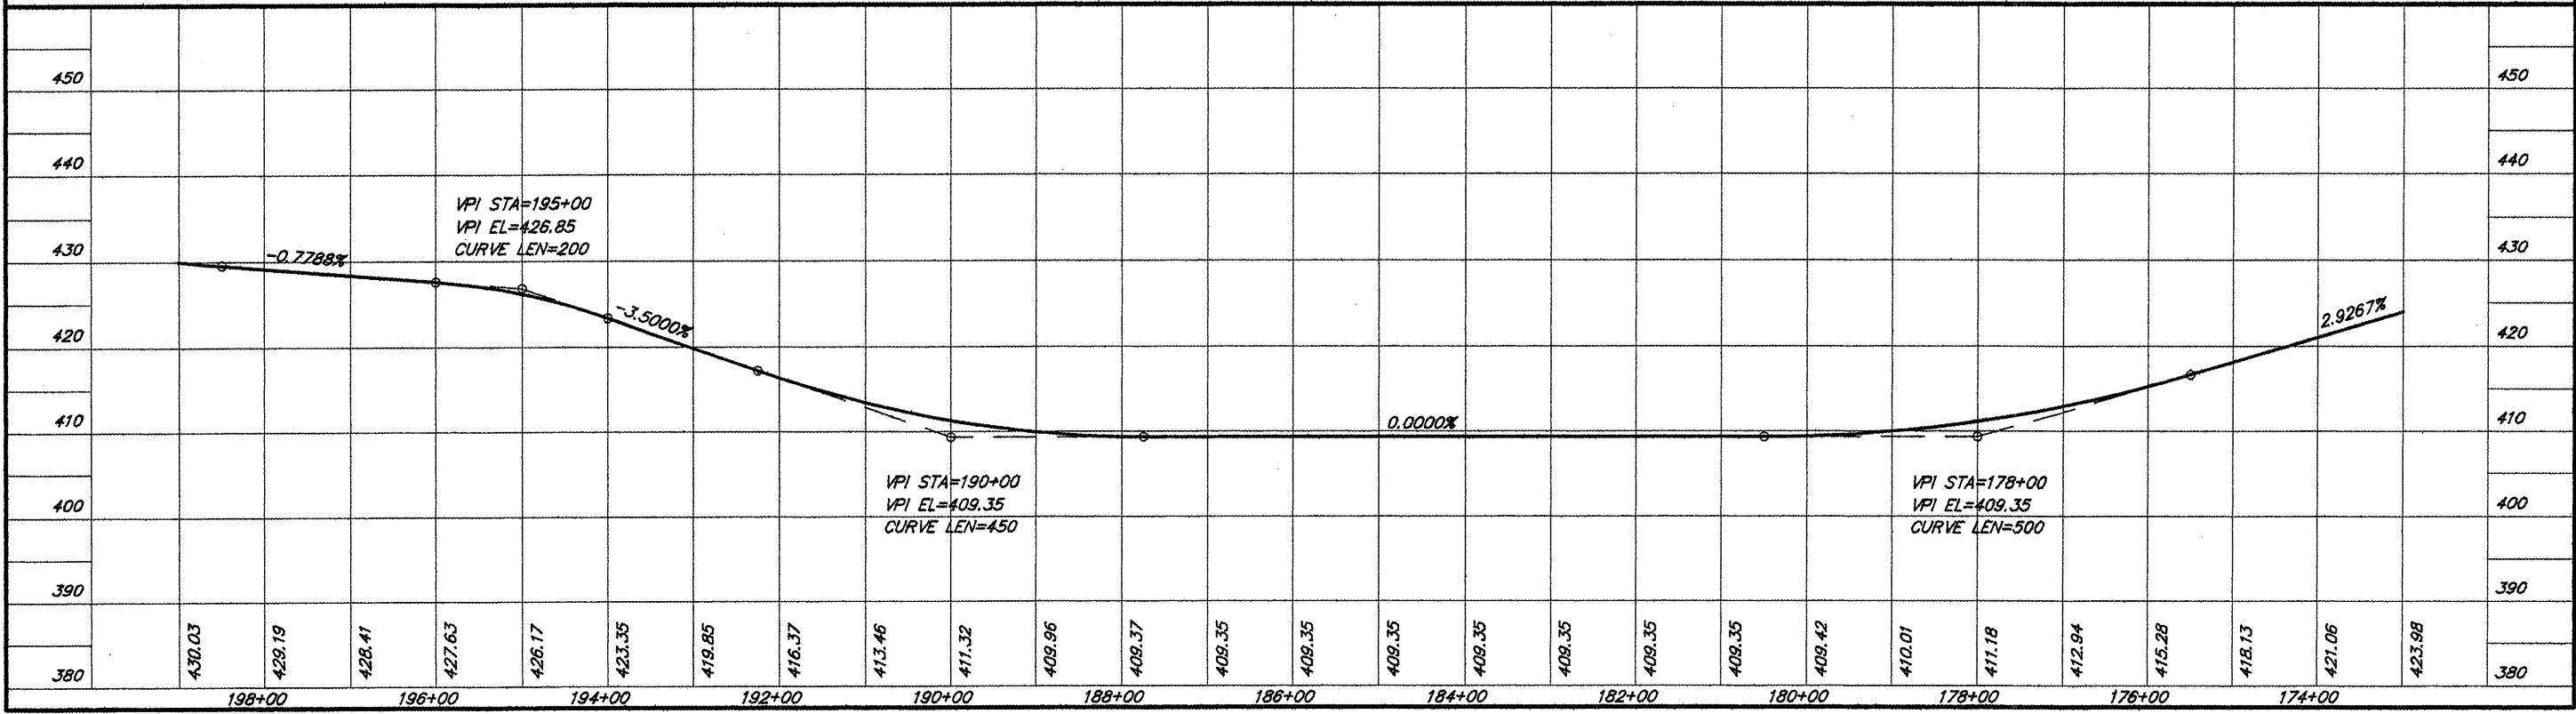

PLAN & PROFILE STA. 199+00 - STA. 173+00