
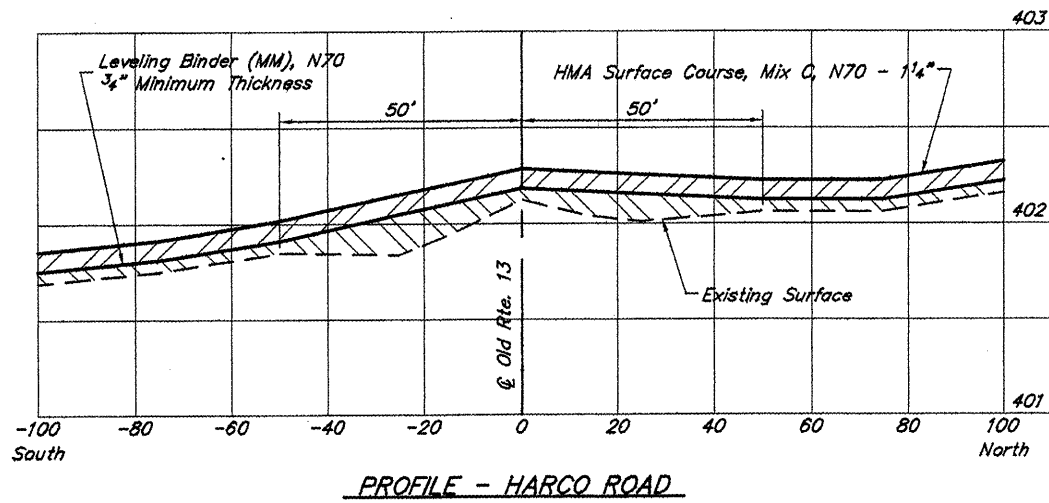
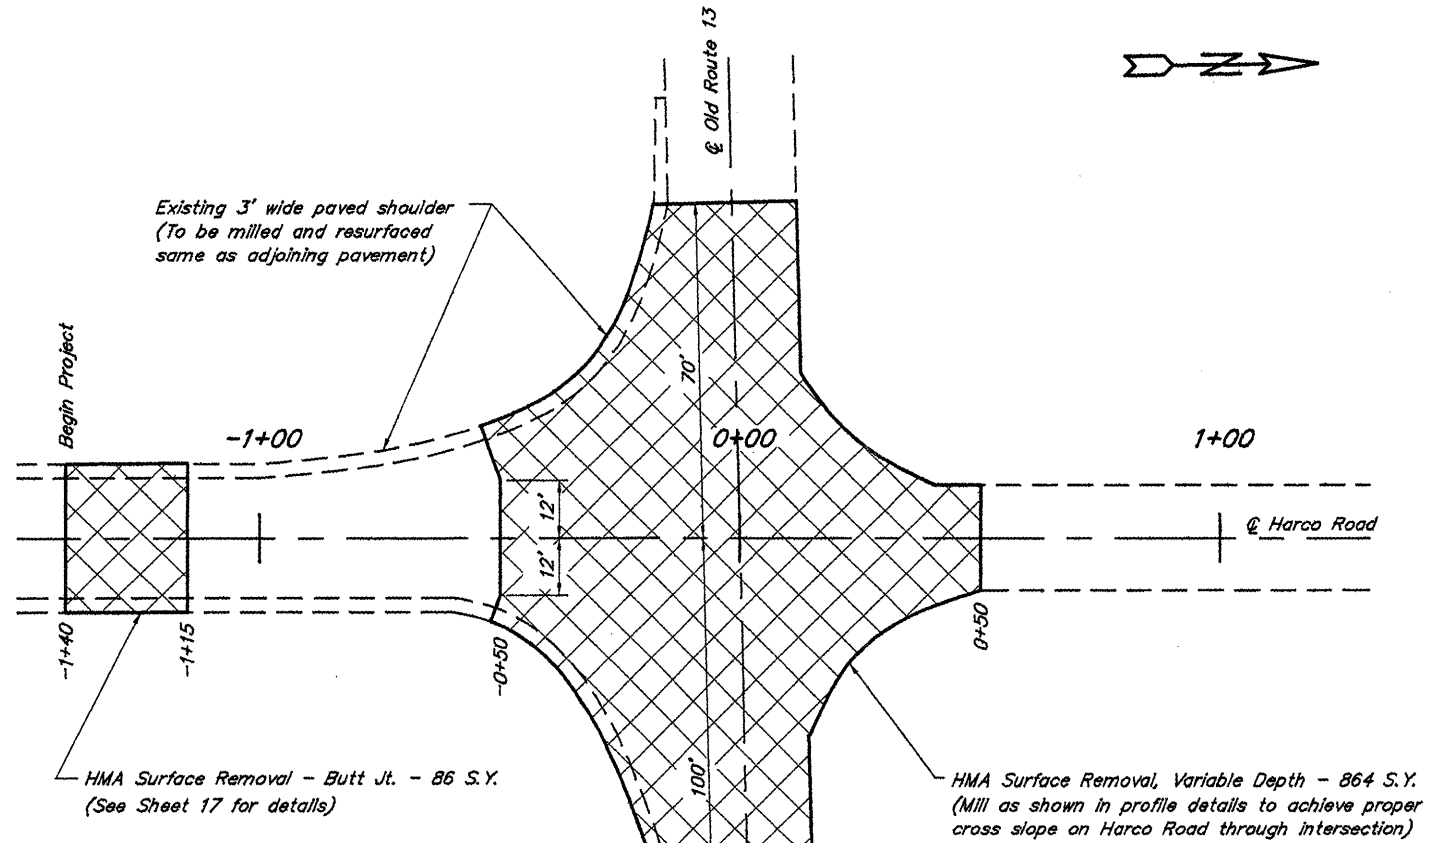


ROUTE	SECTION	COUNTY	TOTAL SHEETS	SHEET NO.
FAS 898	05-00139-00-RS	SALINE	15	13
PROJECT NO. ARA-RS-898 (107)			CONTRACT NO. 99398	

BM - Square painted on wingwall
 14' Lt. Sta. 1+32
 El. 402.50

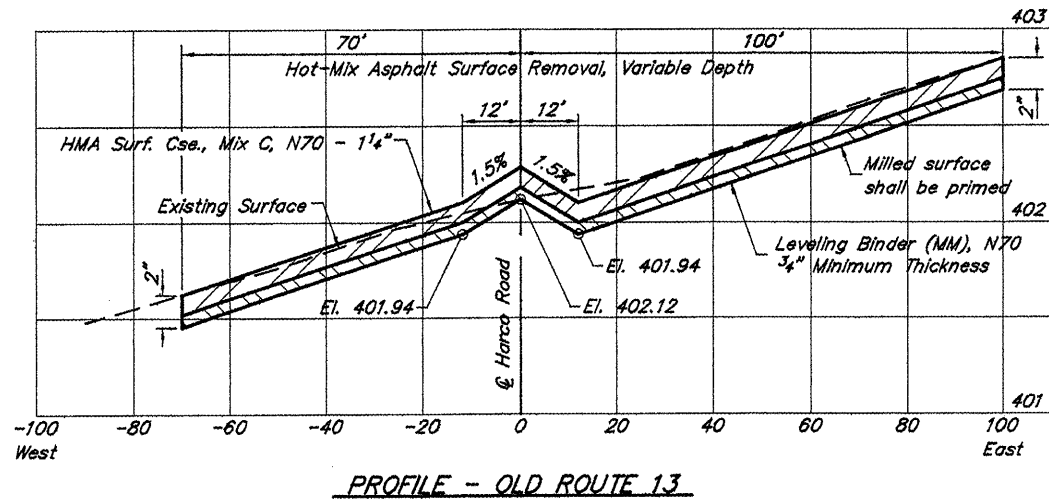

INTERSECTION DETAILS - HARCO ROAD & OLD ROUTE 13