


DETAIL A  
NOT TO SCALE


NOTE "A": NOT A HANDICAP ACCESSIBLE ROUTE

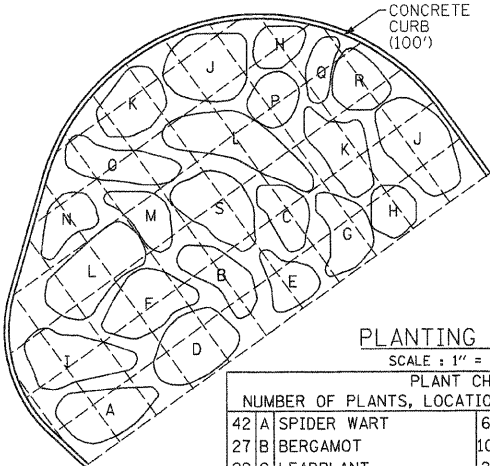

PLANTING AREA  
SCALE: 1" = 10'


PLANT CHART  
NUMBER OF PLANTS, LOCATION, AND COMMON NAME

42	A	SPIDER WART	67	K	STIFF GOLDENROD
27	B	BERGAMOT	103	L	PURPLE CONEFLOWER
22	C	LEADPLANT	20	M	BEGGAR'S TICKS
46	D	BLACK EYED SUSAN	20	N	EARLY GOLDENROD
21	E	STIFF TICKSEED	32	O	RATTLESNAKE MASTER
39	F	PARTRIDGE PEA	3	P	COMPASS PLANT
29	G	BUTTERFLY WEED	1	Q	AMERICAN FEVERFEW
6	H	COMMON SUNFLOWER	4	R	PRAIRIE DOCK
9	I	ILLINOIS TICK TREFOLI	8	S	WHITE FALSE INDIGO
21	J	IRONWEED			

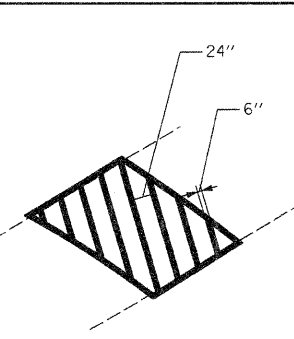

STRIPING DETAIL  
6" STRIPE 24" SPACE

SEE SHEET 6 FOR CONTROL INFORMATION

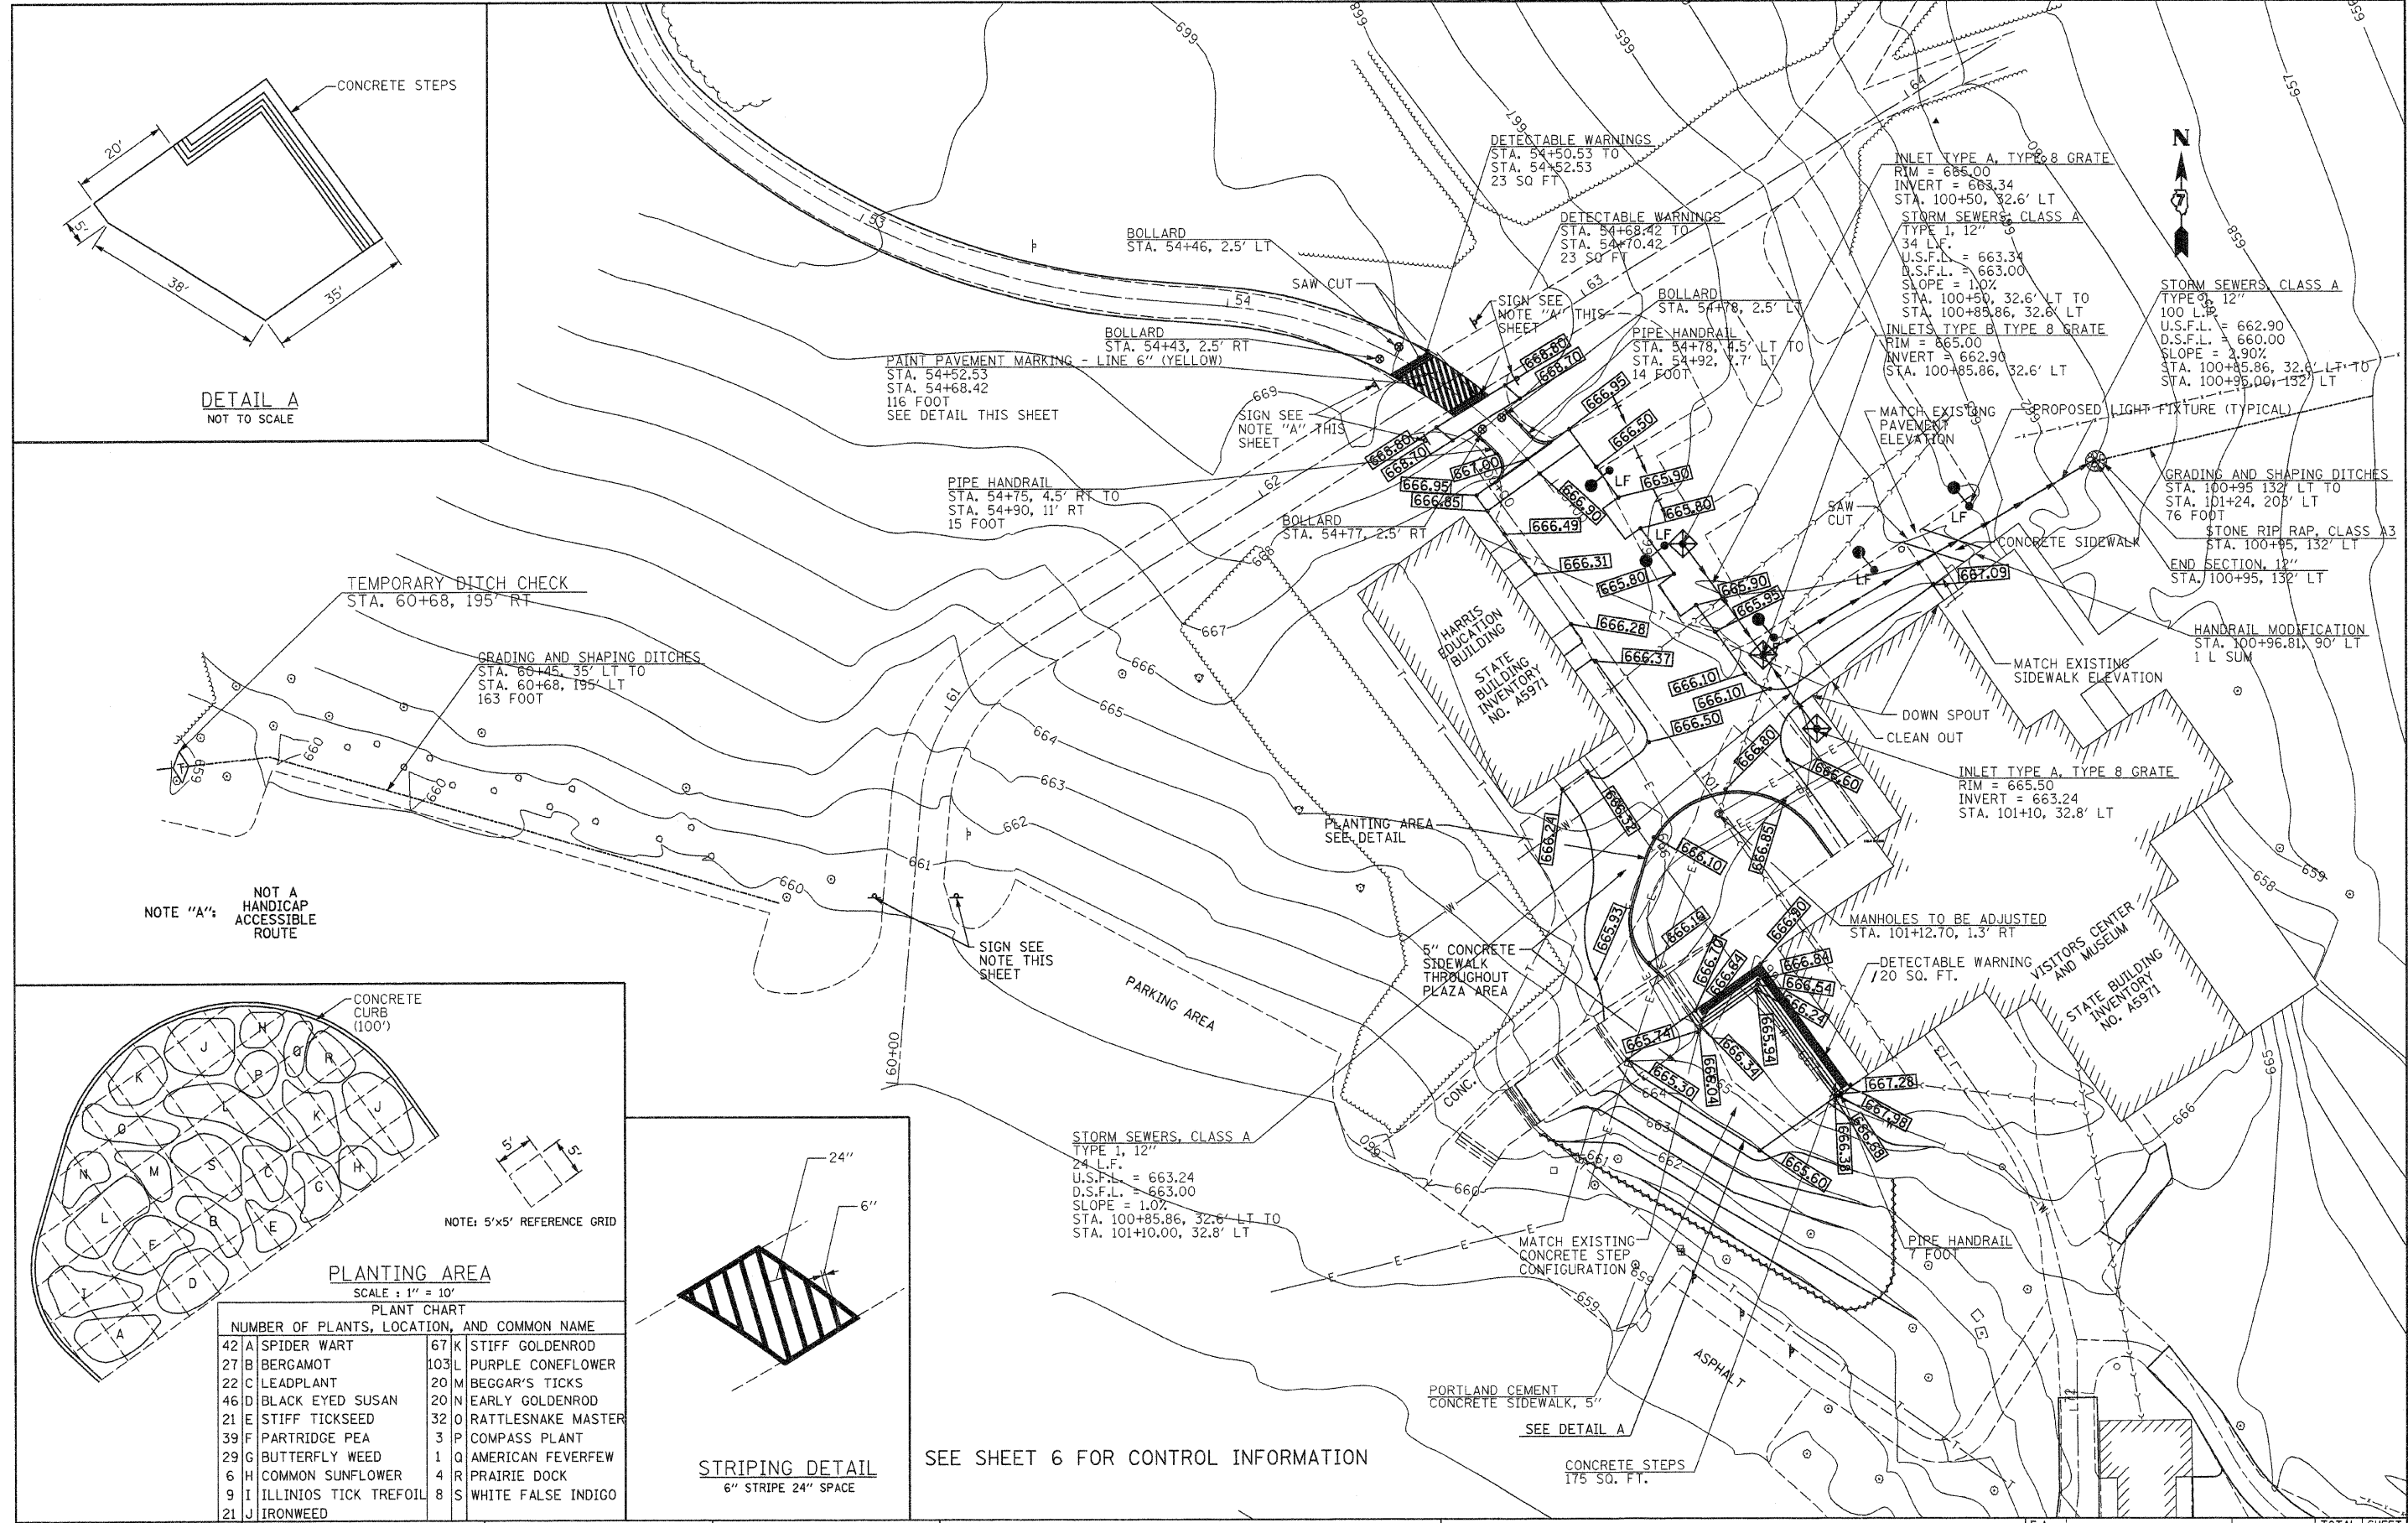

FILE NAME =	USER NAME = #USER#	DESIGNED - R.H.D.	REVISED -
#FILE#		DRAWN - K.M.S.	REVISED -
	PLOT SCALE = #SCALE#	CHECKED - T.T.P.	REVISED -
	PLOT DATE = #DATE#	DATE - 5/22/08	REVISED -

STATE OF ILLINOIS  
DEPARTMENT OF TRANSPORTATION

PROPOSED PLAZA & PATIO LAYOUT  
LINCOLN LOG CABIN STATE HISTORIC SITE

SCALE: 1"=20' SHEET NO. 8 OF 12 SHEETS STA. TO STA.

F.A. RTE.	SECTION	COUNTY	TOTAL SHEETS	SHEET NO.
		COLES	12	8
CONTRACT NO. 46002				
FED. ROAD DIST. NO. [ILLINOIS] FED. AID PROJECT				

JOB NO. 250-061-I VASCONCELLES ENGINEERING CORP. DESIGN FIRM REGISTRATION NUMBER 184-002107