
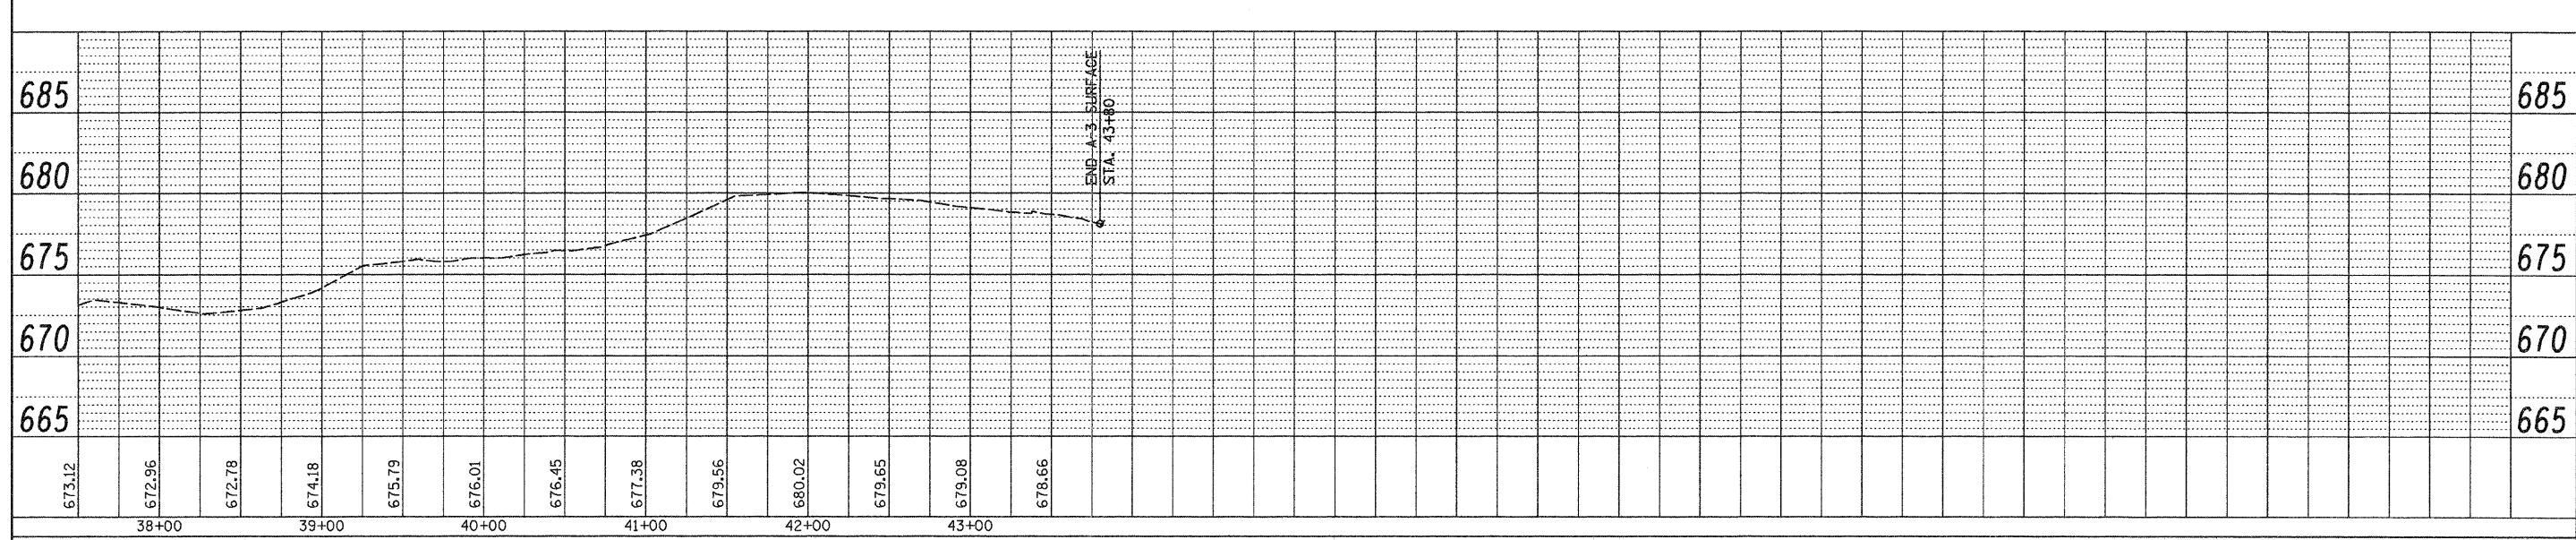
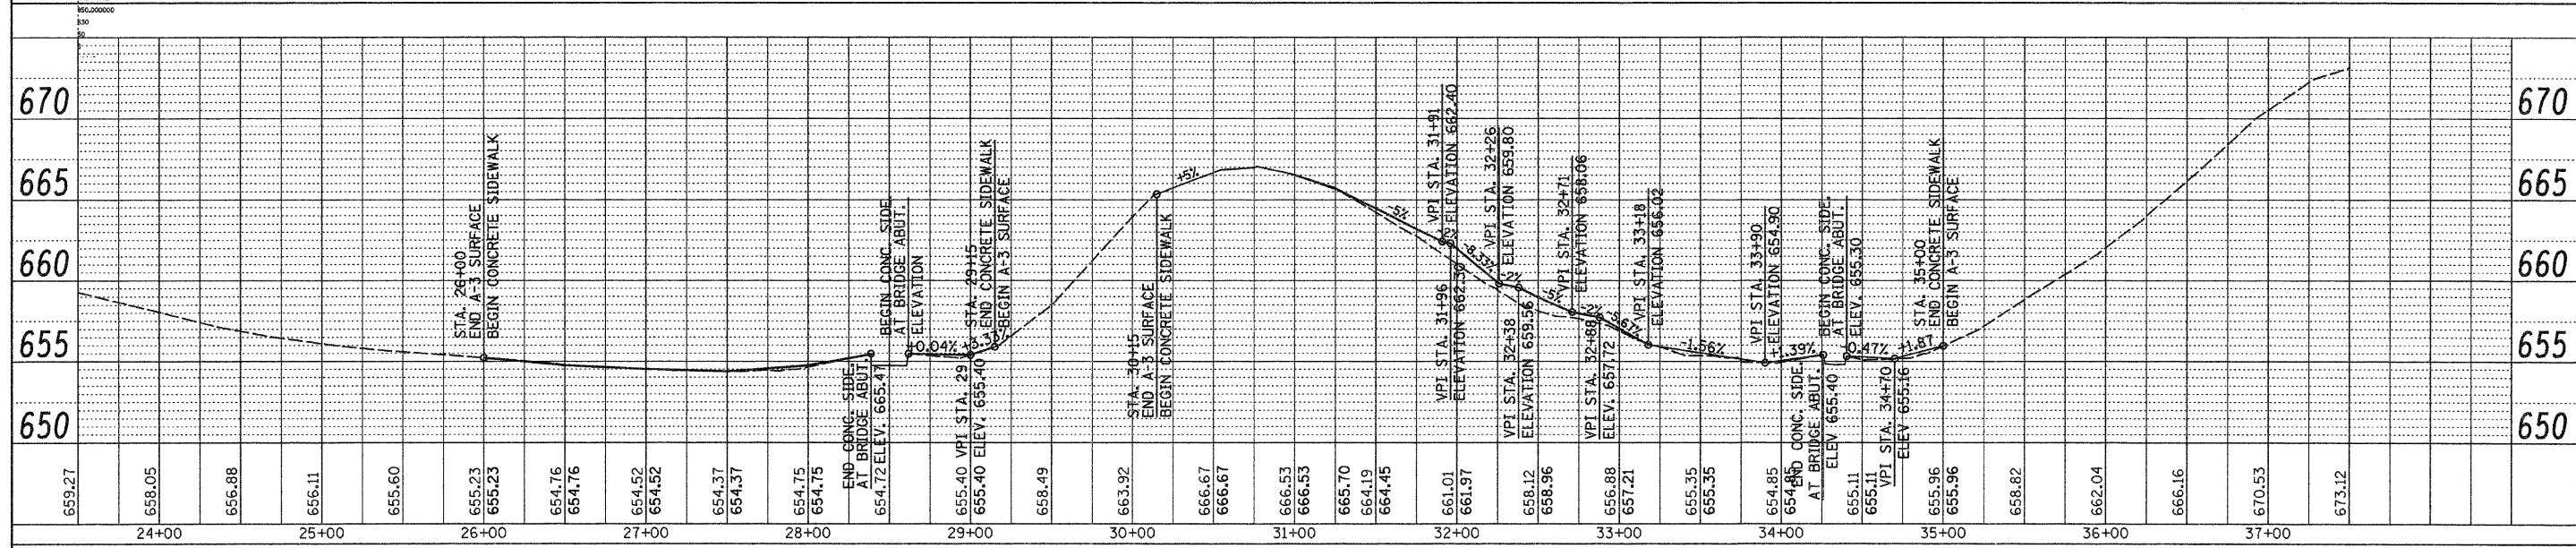


PROFILE	DATE
DRAWN	BY
PLOTTED	
GRADES CHECKED	
NOTE BOOK	
SIGNATURE	NOTARY CHECKED
NO.	

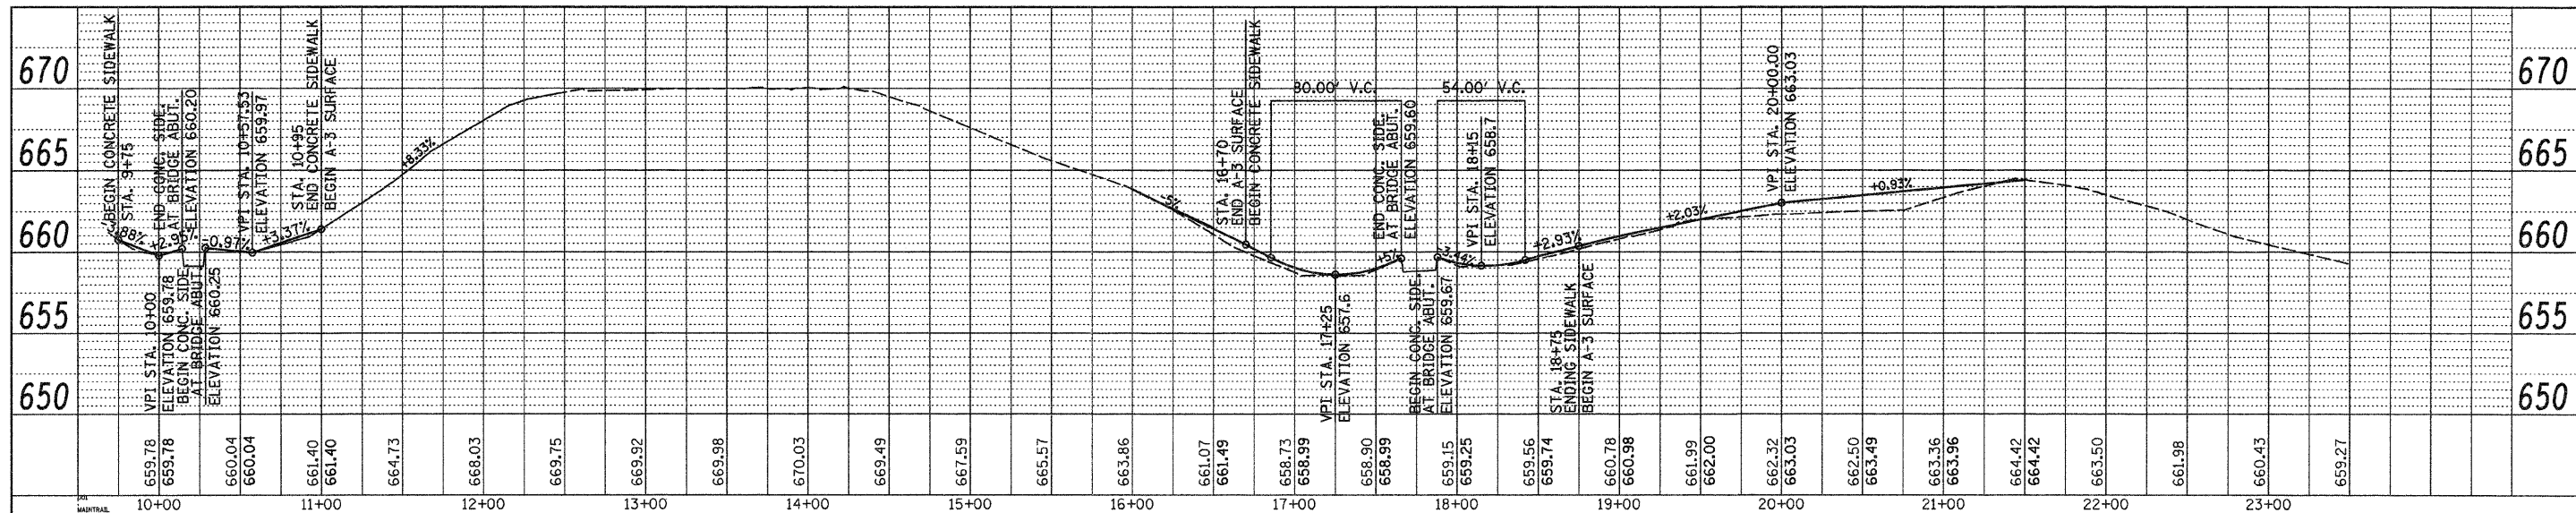

FILE NAME =	USER NAME = #USER#	DESIGNED - R.H.D.	REVISED -	<b>STATE OF ILLINOIS</b> <b>DEPARTMENT OF TRANSPORTATION</b>	<b>MAIN TRAIL PROFILE</b> <b>LINCOLN LOG CABIN STATE HISTORIC SITE</b>	F.A. RTE.	SECTION	COUNTY	TOTAL SHEETS	SHEET NO.
#FILE#		DRAWN - S.D.K.	REVISED -					COLES	12	10
	PLOT SCALE = #SCALE#	CHECKED - T.T.P.	REVISED -			SCALE:	SHEET NO. 10 OF 12 SHEETS	STA.	TO STA.	CONTRACT NO. 46002
	PLOT DATE = #DATE#	DATE - 6/18/08	REVISED -							FED. ROAD DIST. NO. ILLINOIS FED. AID PROJECT