


F.A.I. RTE.	SECTION	COUNTY	TOTAL SHEETS	SHEET NO.
94	2005-068 LS	COOK	58	12
STA. 153+09 (SB I-57) TO STA. 1214+95 (SB I-94)				
STA. 297+76 (NB I-57)				
FED. ROAD DIST. NO. ILLINOIS		FED. AID PROJECT		

60A74

I-57 EXPWY
SEE SHEET 2 OF 7
MATCH LINE "B"

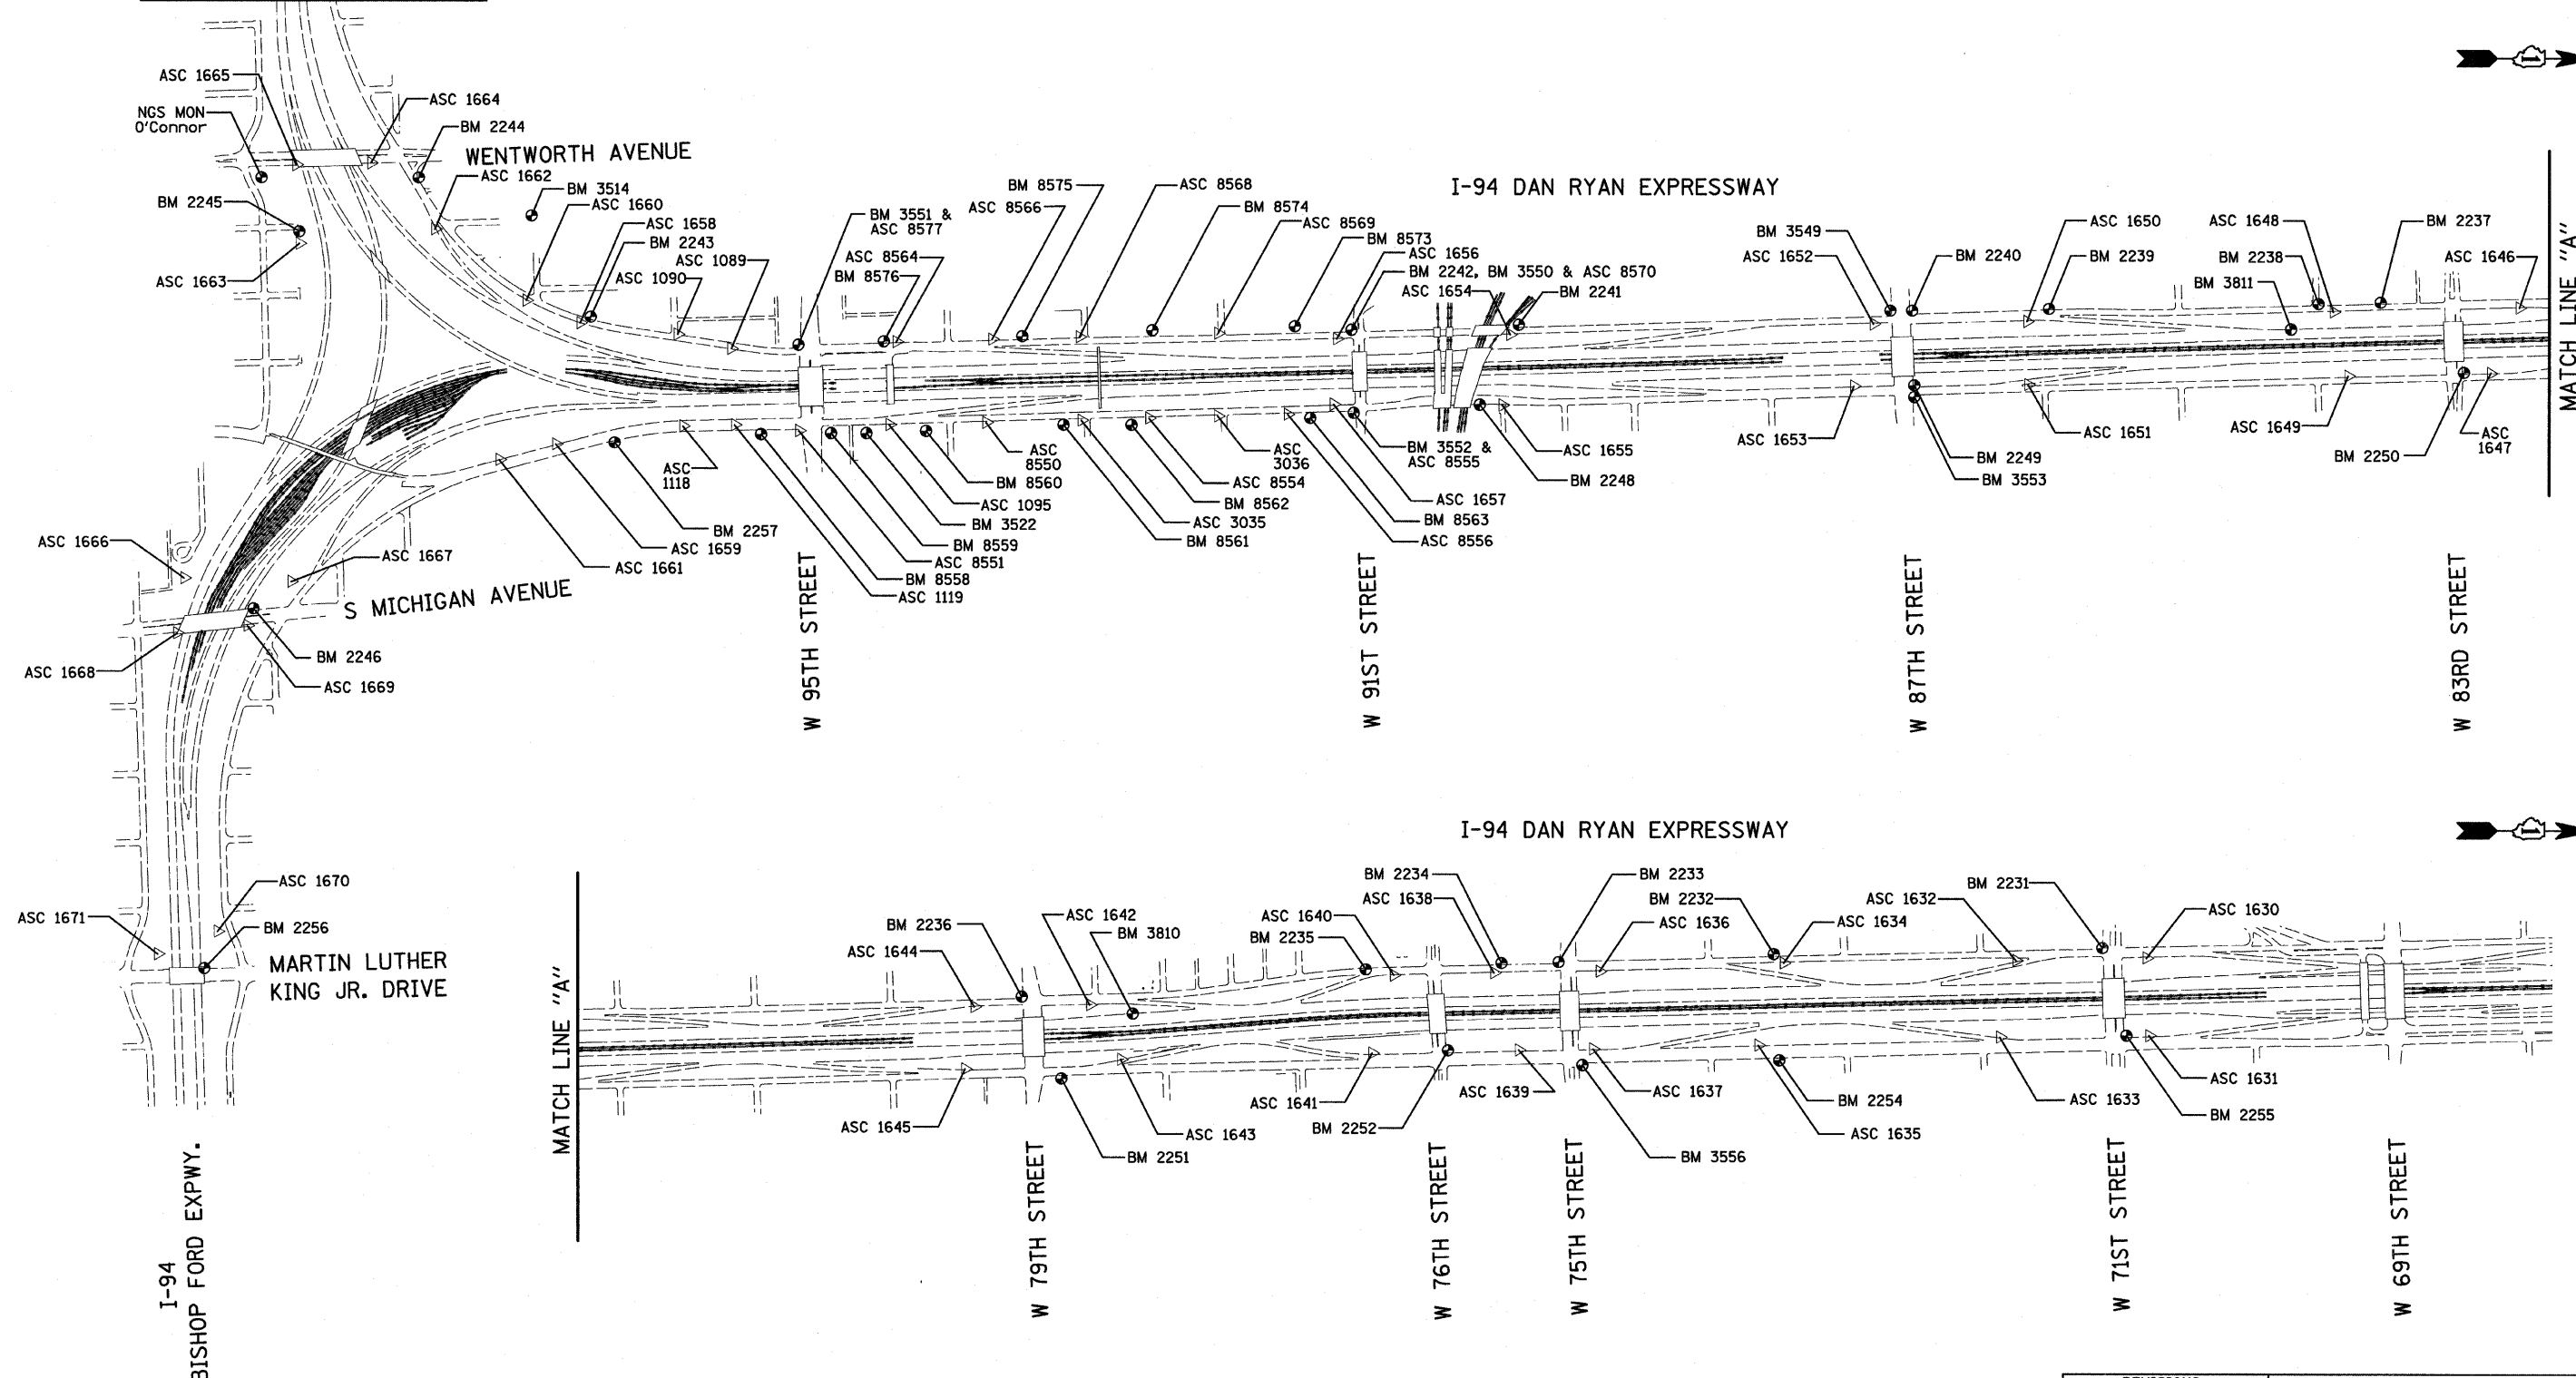

REVISIONS	
NAME	DATE

ILLINOIS DEPARTMENT OF TRANSPORTATION
F.A.I. 94 (DAN RYAN EXPRESSWAY)
SURVEY TIES FOR CONTROL POINTS
SHEET 1 OF 7
SCALE: 1"=400'
DATE: JUNE 20, 2008
DRAWN BY: GSP
CHECKED BY: MMW