


F.A.I. RTE.	SECTION	COUNTY	TOTAL SHEETS	SHEET NO.
94	2005-068 LS	COOK	58	13
STA. 153+09 (SB I-57) TO STA. 1214+95 (SB I-94)				
STA. 257+76 (NB I-57)		TO STA. 2213+00 (NB I-94)		
FED. ROAD DIST. NO.	ILLINOIS	FED. AID PROJECT		

60A74

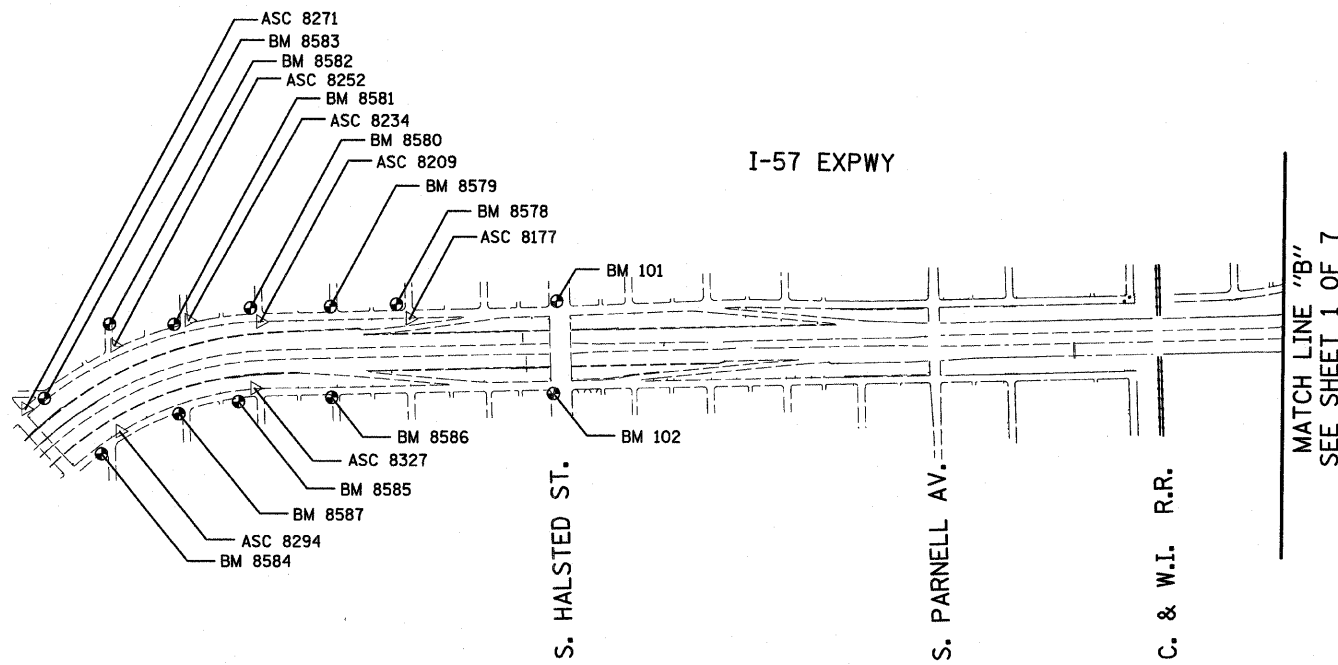

American Surveying Consultants, P.C.
 SURVEYING ENGINEERS & LAND SURVEYORS
 1837 POND DR., CHICAGO, IL 60611 606 N. NORTHWIND ST., CHICAGO, IL 60631
 312-286-4231 773-462-1187

REVISIONS	
NAME	DATE

ILLINOIS DEPARTMENT OF TRANSPORTATION
 F.A.I. 94 (DAN RYAN EXPRESSWAY)
 SURVEY TIES FOR CONTROL POINTS
 SHEET 2 OF 7
 SCALE: 1"=400'
 DATE: JUNE 20, 2008
 DRAWN BY: GSP
 CHECKED BY: MMW

5/20/2008 10:25:25 AM