
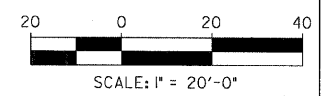
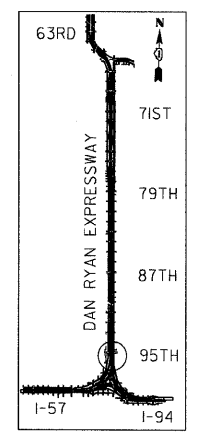
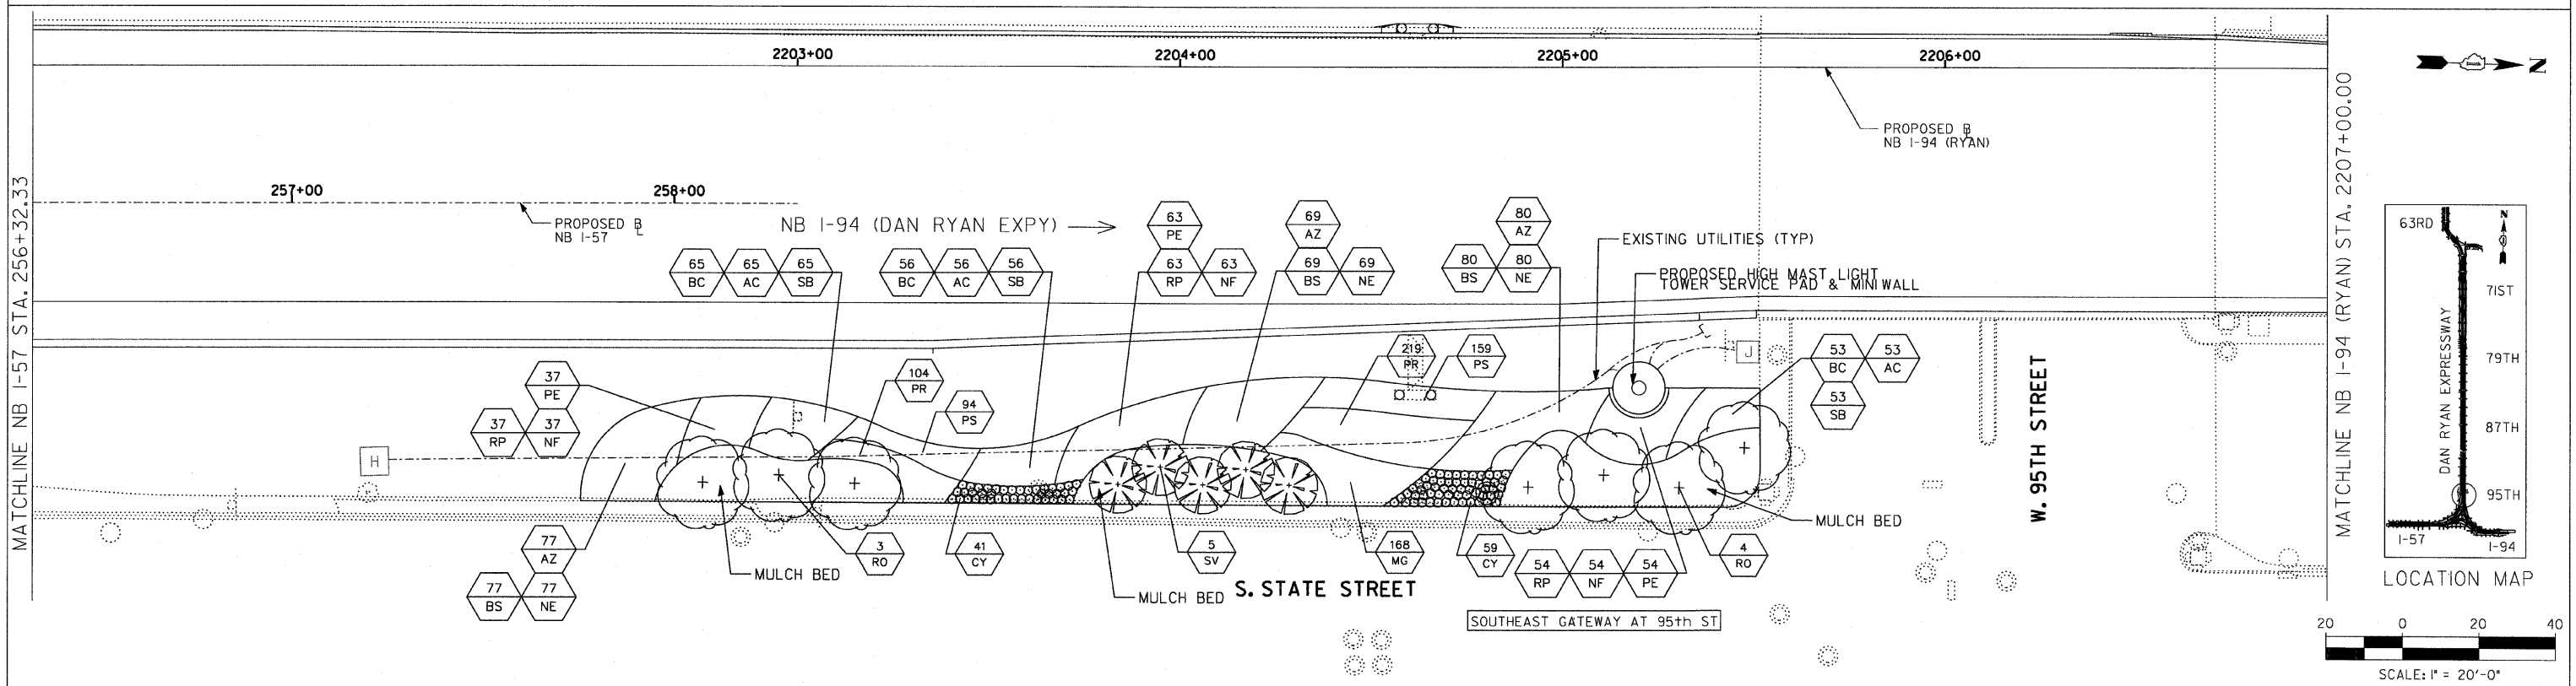


F.A.I. RTE.	SECTION	COUNTY	TOTAL SHEETS	SHEET NO.
94	2005-068 LS	COOK	58	26
STA. 256+32.33		TO STA. 2207+00		
FED. ROAD DIST. NO.	ILLINOIS	FED. AID PROJECT		

60A74

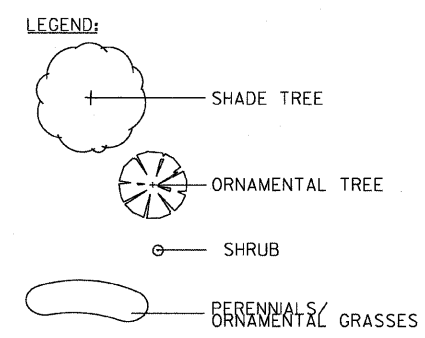

SITE DESIGN GROUP
TYLIN INTERNATIONAL

REVISIONS	
NAME	DATE

ILLINOIS DEPARTMENT OF TRANSPORTATION
F.A.I. 94 (DAN RYAN EXPRESSWAY)
95TH STREET GATEWAY LANDSCAPING AND IRRIGATION
LANDSCAPE PLANS
SE QUADRANTS AT 95TH ST. - NB I-94
SCALE: 1"=20'
DATE: JUNE 20, 2008
DRAWN BY: EM
CHECKED BY: JO

DATE: \$TIME\$