
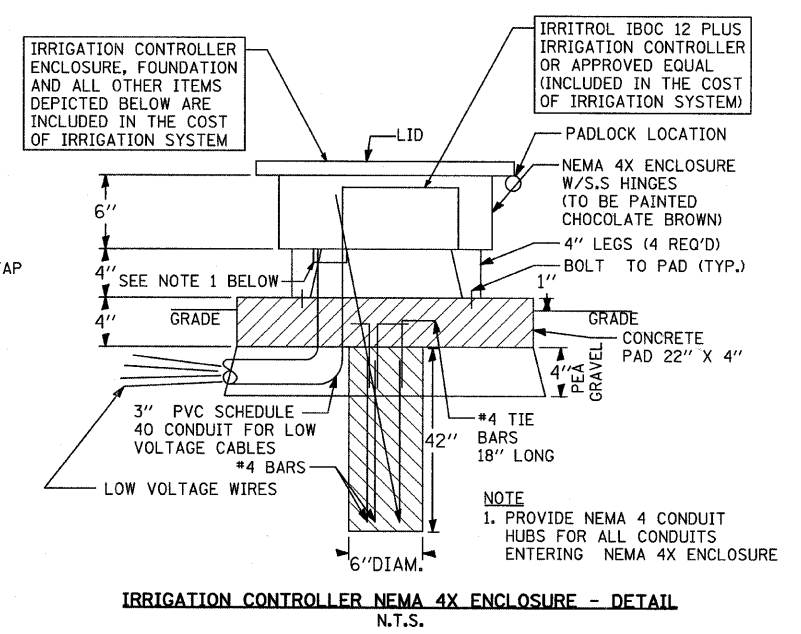
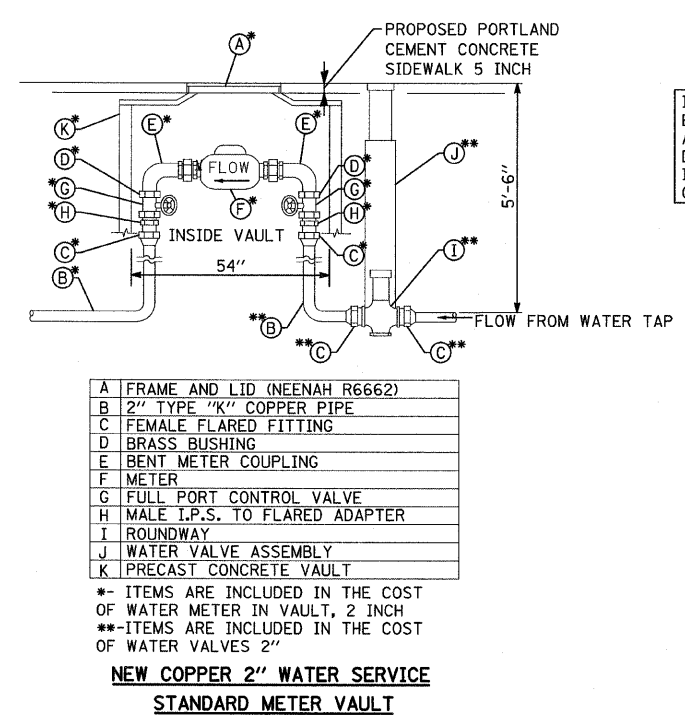
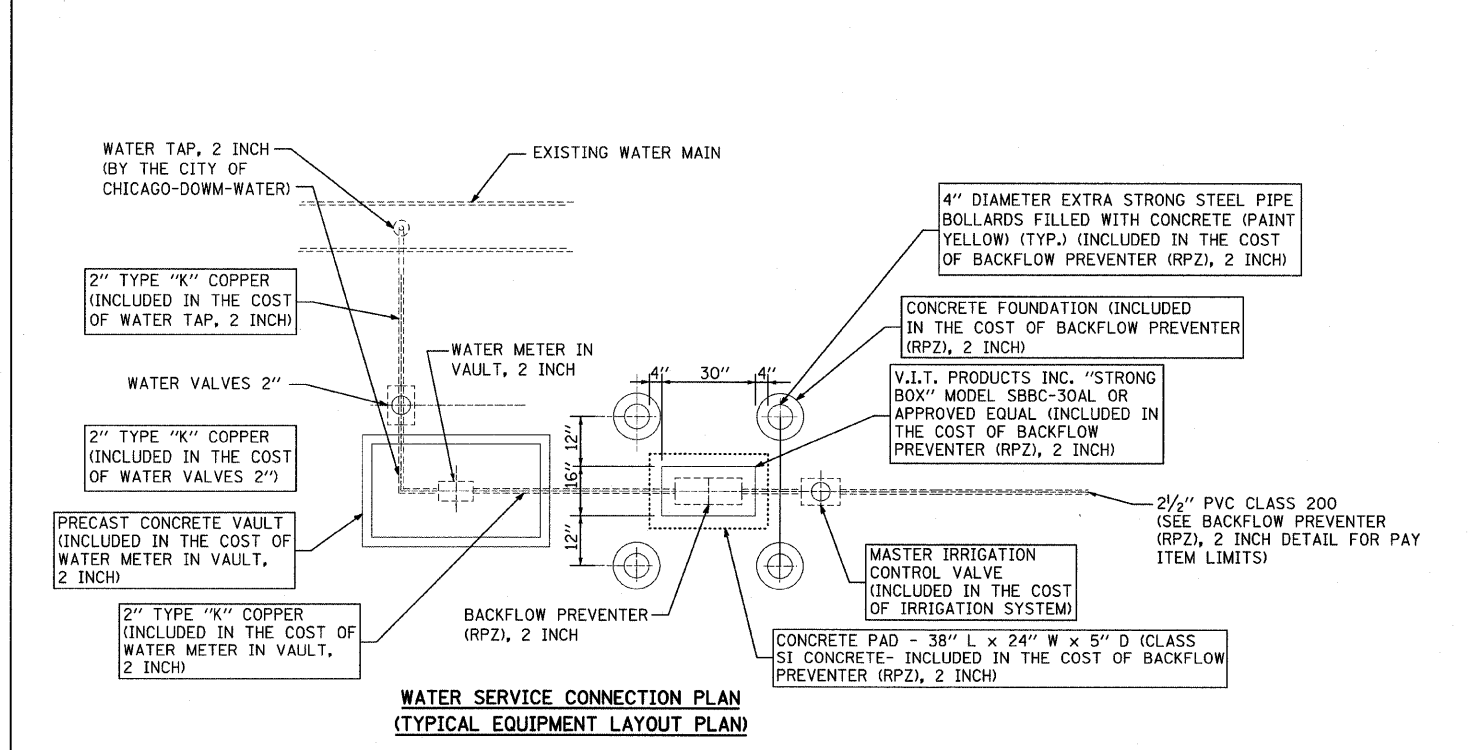


F.A.I. RTE.	SECTION	COUNTY	TOTAL SHEETS	SHEET NO.
94	2005-069 LS	COOK	60	41
STA. 125+81 (NB I-94)	TO STA. 125+45 (NB I-94)			
FED. ROAD DIST. NO.	ILLINOIS	FED. AID PROJECT		

60A75

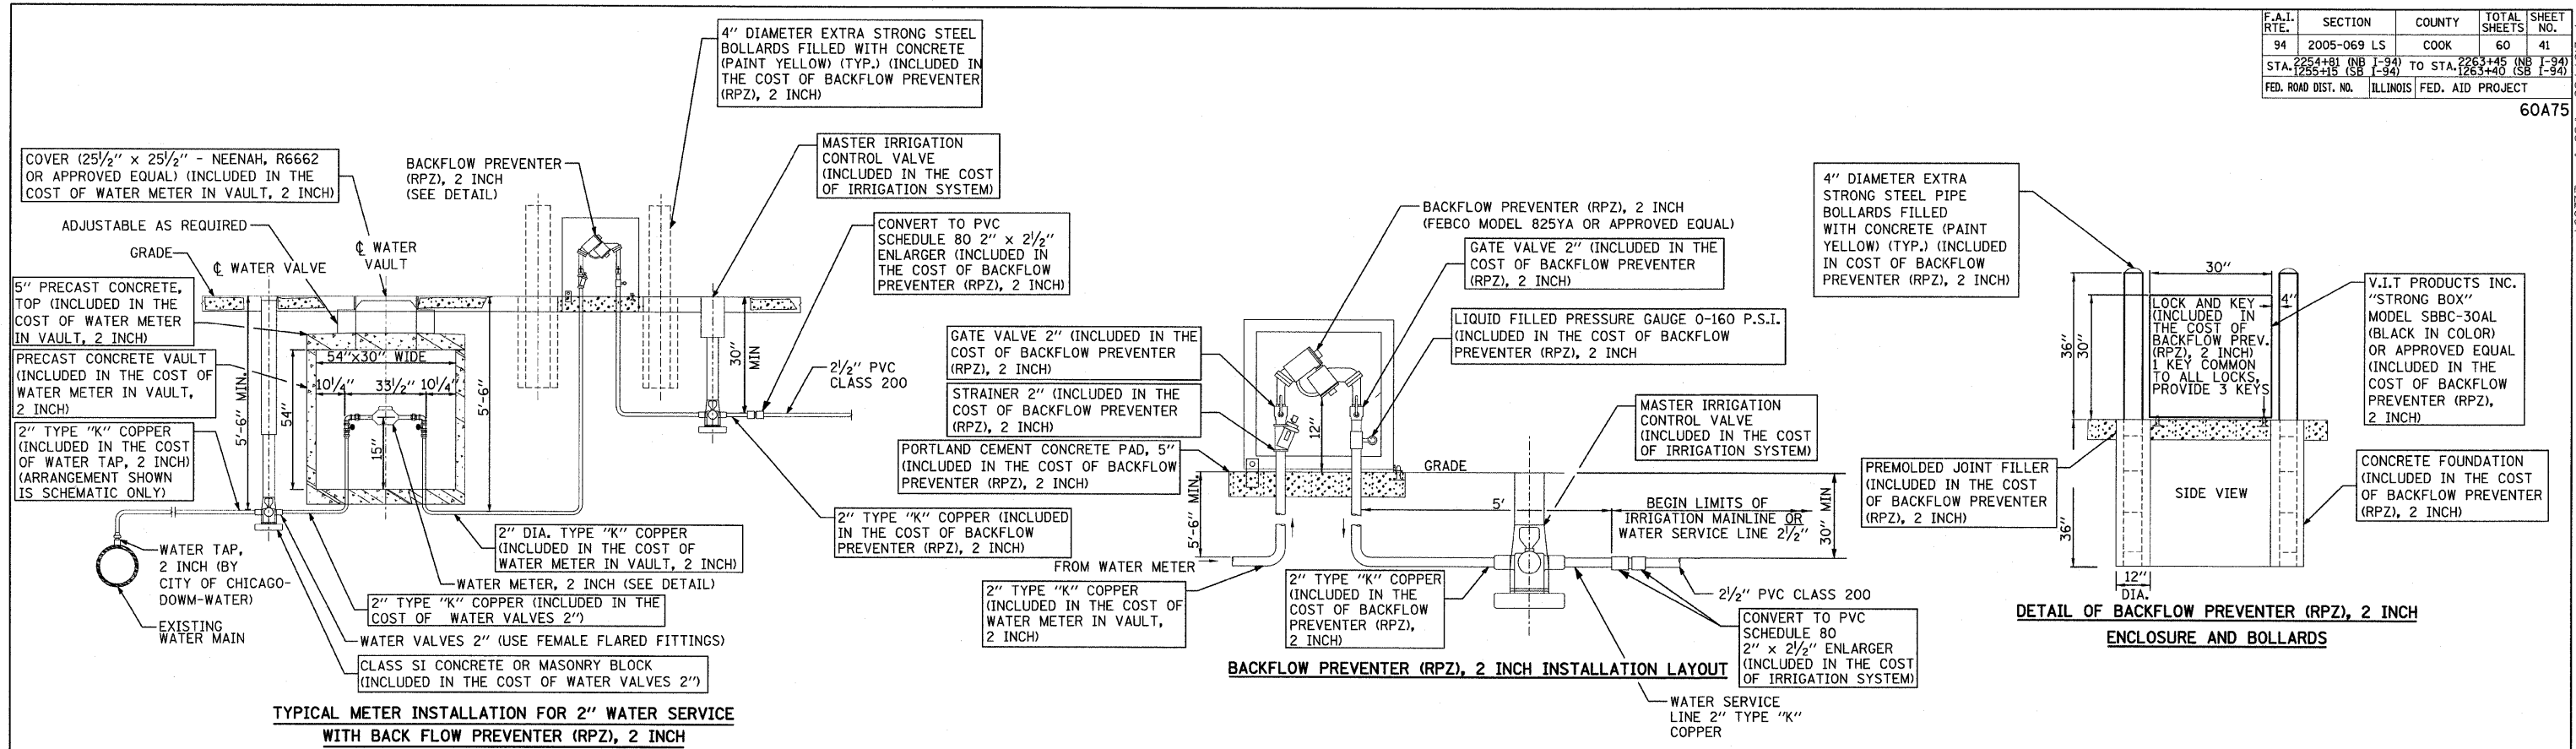

TYLIN INTERNATIONAL

REVISIONS	
NAME	DATE

ILLINOIS DEPARTMENT OF TRANSPORTATION
 F.A.I. 94 (DAN RYAN EXPRESSWAY)
 GATEWAY AND CORNER GARDEN WATER SERVICE EQUIPMENT INSTALLATION, PAVEMENT REMOVAL AND REPLACEMENT DETAILS
 SHEET 1 OF 2

SCALE: N.T.S. DRAWN BY: JDF
 DATE: JUNE 20, 2008 CHECKED BY: JPM

P:\02373\road\222a\mc222a\mc222a19703a.dgn 6/23/2008 9:40:13 AM