


F.A.I. RTE.	SECTION	COUNTY	TOTAL SHEETS	SHEET NO.
94	2005-070 LS	COOK	65	13
STA. 1308+46 (SB 1-94)		TO STA. 1318+61 (SB 1-94)		
FED. ROAD DIST. NO.	ILLINOIS	FED. AID PROJECT		

60A76

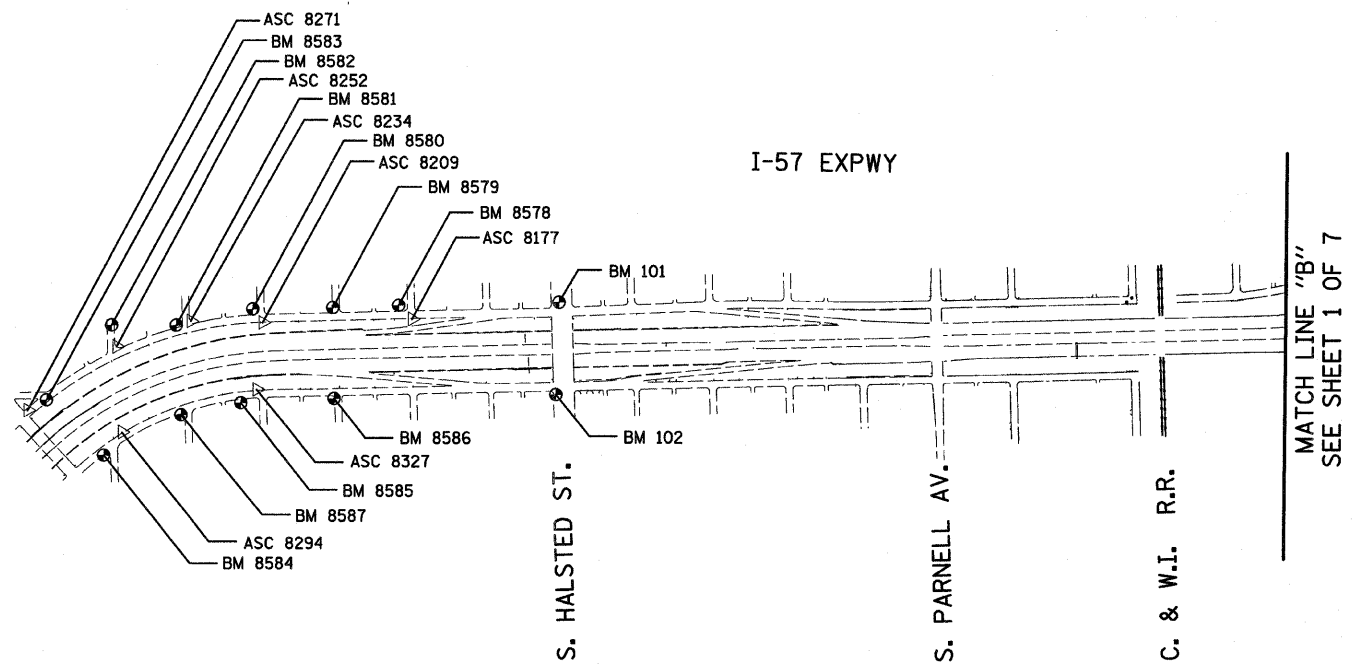

American Surveying Consultants, P.C.
 1837 Plank Rd., Naperville, IL 60563
 630-255-2222

REVISIONS	
NAME	DATE

ILLINOIS DEPARTMENT OF TRANSPORTATION
 F.A.I. 94 (DAN RYAN EXPRESSWAY)
 SURVEY TIES FOR CONTROL POINTS
 SHEET 2 OF 7
 SCALE: 1"=400'
 DATE: MAY 1, 2008
 DRAWN BY: GSP
 CHECKED BY: MMW

4/29/2008 6:06:05 PM