
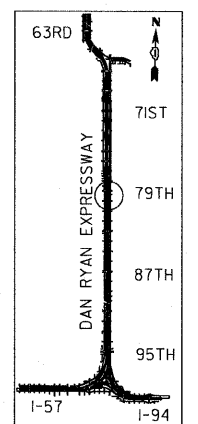



\* PAGE 23 DELETED \*

F.A.I. RTE.	SECTION	COUNTY	TOTAL SHEETS	SHEET NO.
94	2005-070 LS	COOK	65	24
STA. 2307+00		TO STA. 2313+00		
FED. ROAD DIST. NO.		ILLINOIS	FED. AID PROJECT	

60A76

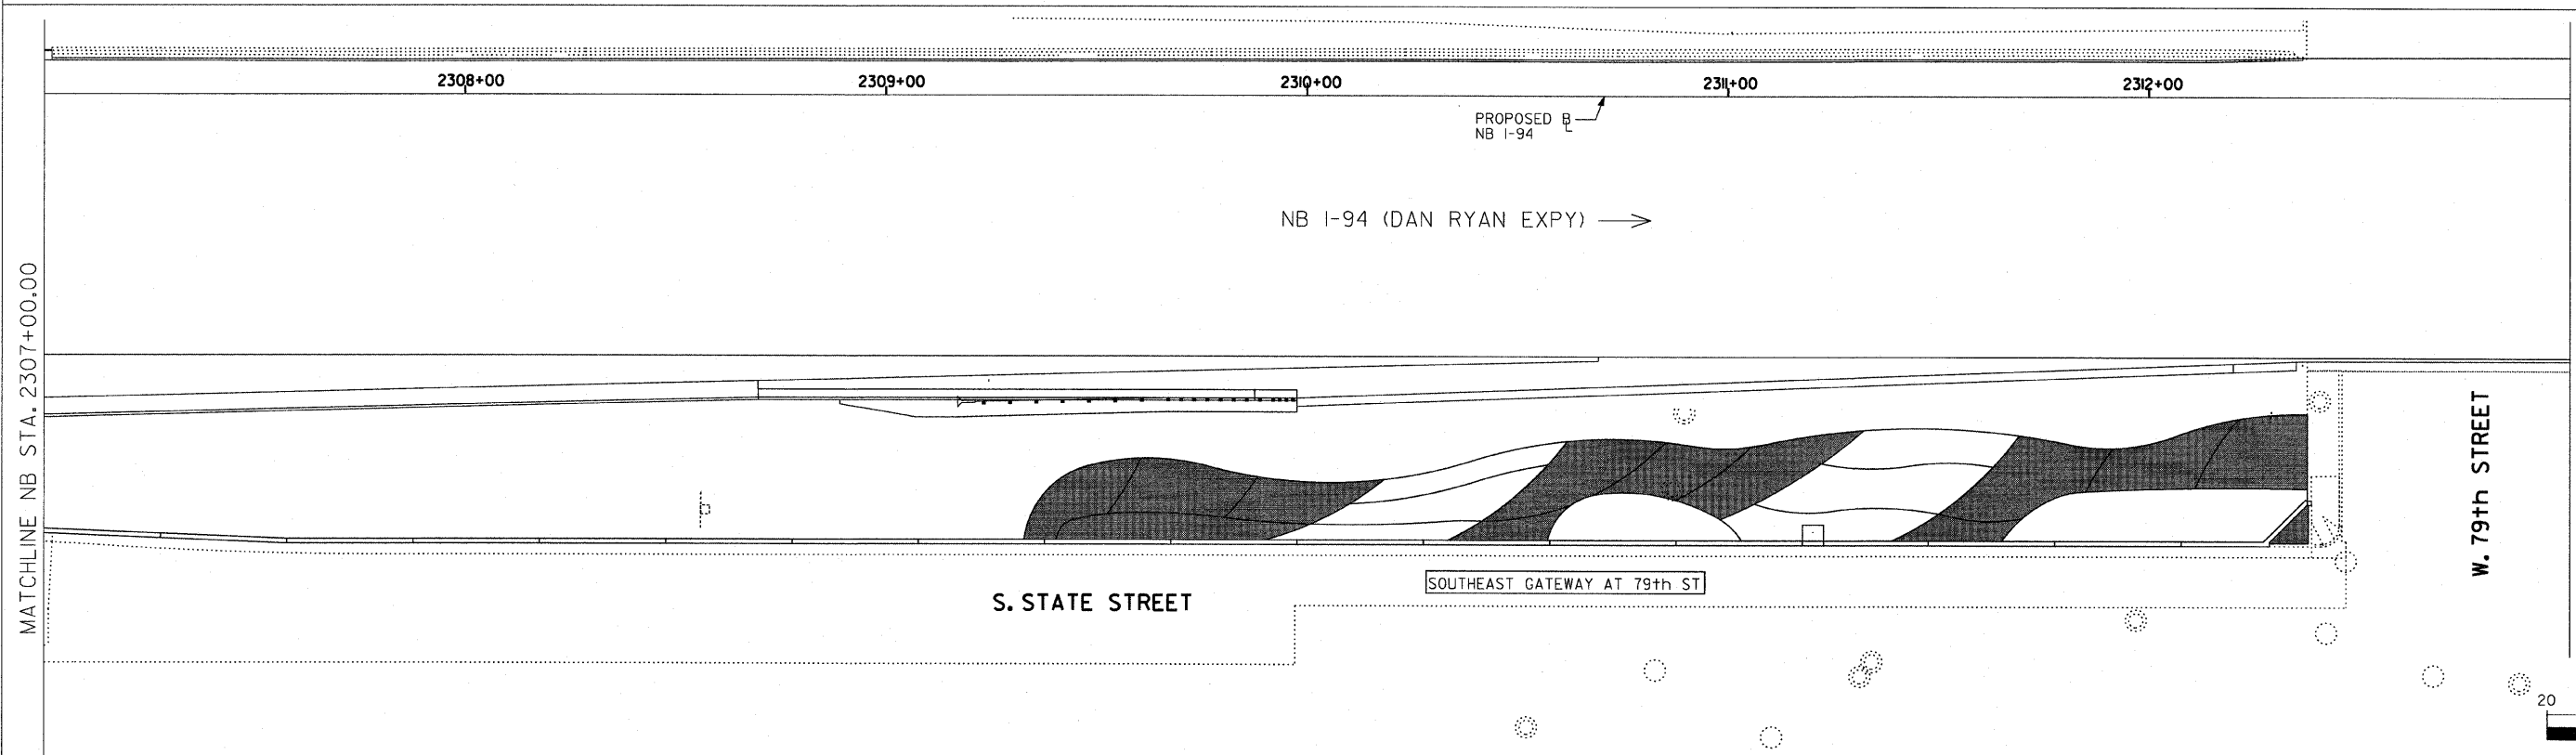

LOCATION MAP

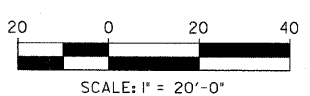

MATCHLINE NB STA. 2307+00.00

MATCHLINE NB STA. 2313+00.00

**SITE DESIGN GROUP**

---

**TYLIN INTERNATIONAL**

**LEGEND:**

AREA TO BE DRIP IRRIGATED

**NOTE:**  
ALL CORNER GARDENS AND PERENNIAL AND SHRUB BEDS SHALL BE IRRIGATED.

REVISIONS	
NAME	DATE

ILLINOIS DEPARTMENT OF TRANSPORTATION  
**F.A.I. 94 (DAN RYAN EXPRESSWAY)**  
 79TH STREET GATEWAY LANDSCAPING AND IRRIGATION  
 IRRIGATION PLAN  
 SE QUADRANT AT 79TH ST. - NB I-94

SCALE: 1"=20'  
 DATE: **May 1, 2008**

DRAWN BY: EM  
 CHECKED BY: JO

\$DATE\$