
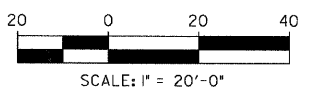
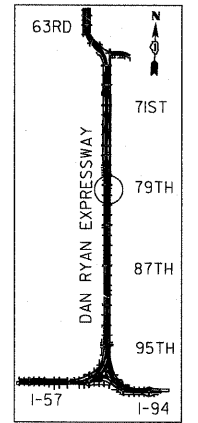
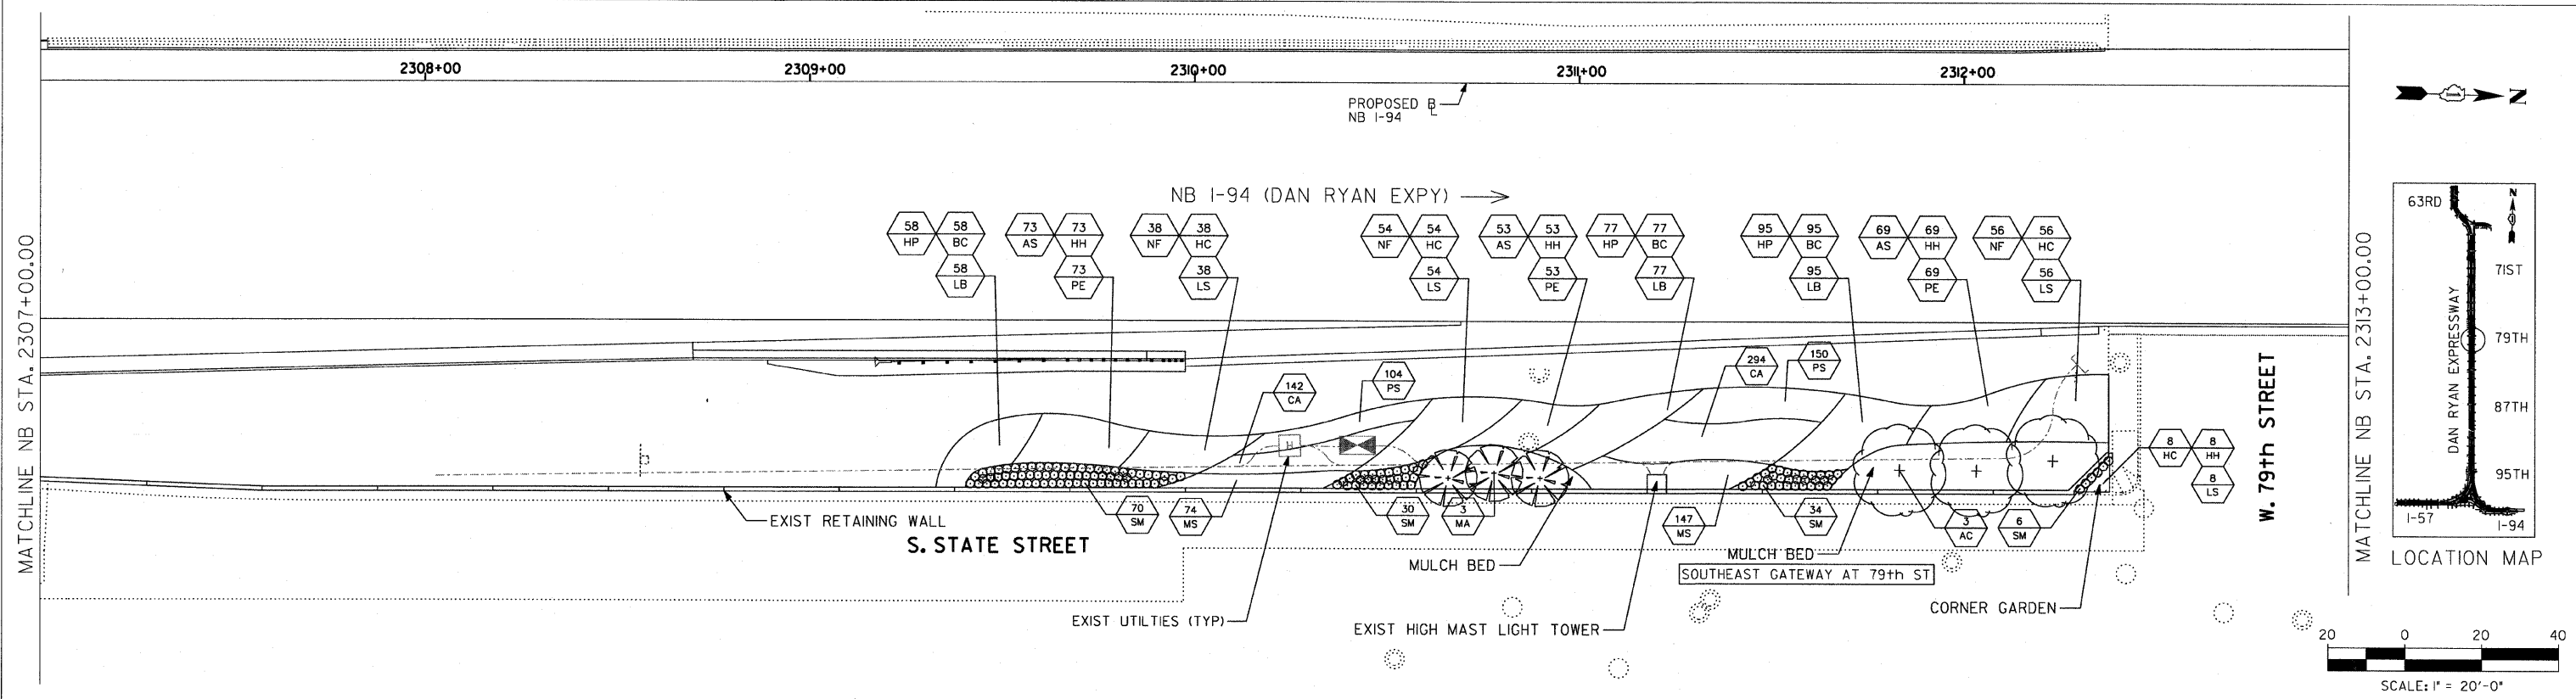


★ PAGE 25 DELETED ★

F.A.I. RTE.	SECTION	COUNTY	TOTAL SHEETS	SHEET NO.
94	2005-070 LS	COOK	65	26
STA. 2307+00		TO STA. 2313+00		
FED. ROAD DIST. NO.	ILLINOIS	FED. AID PROJECT		
		60A76		

LEGEND:

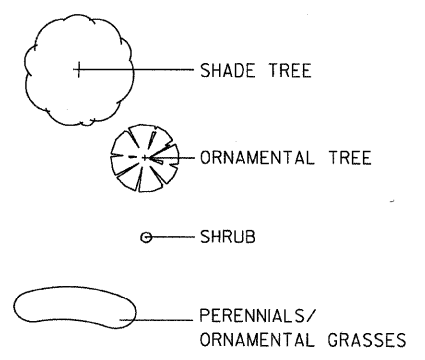

MATCHLINE NB STA. 2307+00.00

MATCHLINE NB STA. 2313+00.00

SITE DESIGN GROUP
TYLIN INTERNATIONAL

REVISIONS	
NAME	DATE

ILLINOIS DEPARTMENT OF TRANSPORTATION
F.A.I. 94 (DAN RYAN EXPRESSWAY)
79TH STREET GATEWAY LANDSCAPING AND IRRIGATION
LANDSCAPE PLAN
SE QUADRANT AT 79TH ST. - NB I-94
SCALE: 1"=20'
DATE: May 1, 2008
DRAWN BY: EM
CHECKED BY: JO

DATE\$