




PROFILE SURVEYED BY DATE  
 GRADES CHECKED  
 E.M. NOTED  
 NO. PLUG DATE NOTATIONS DRWD

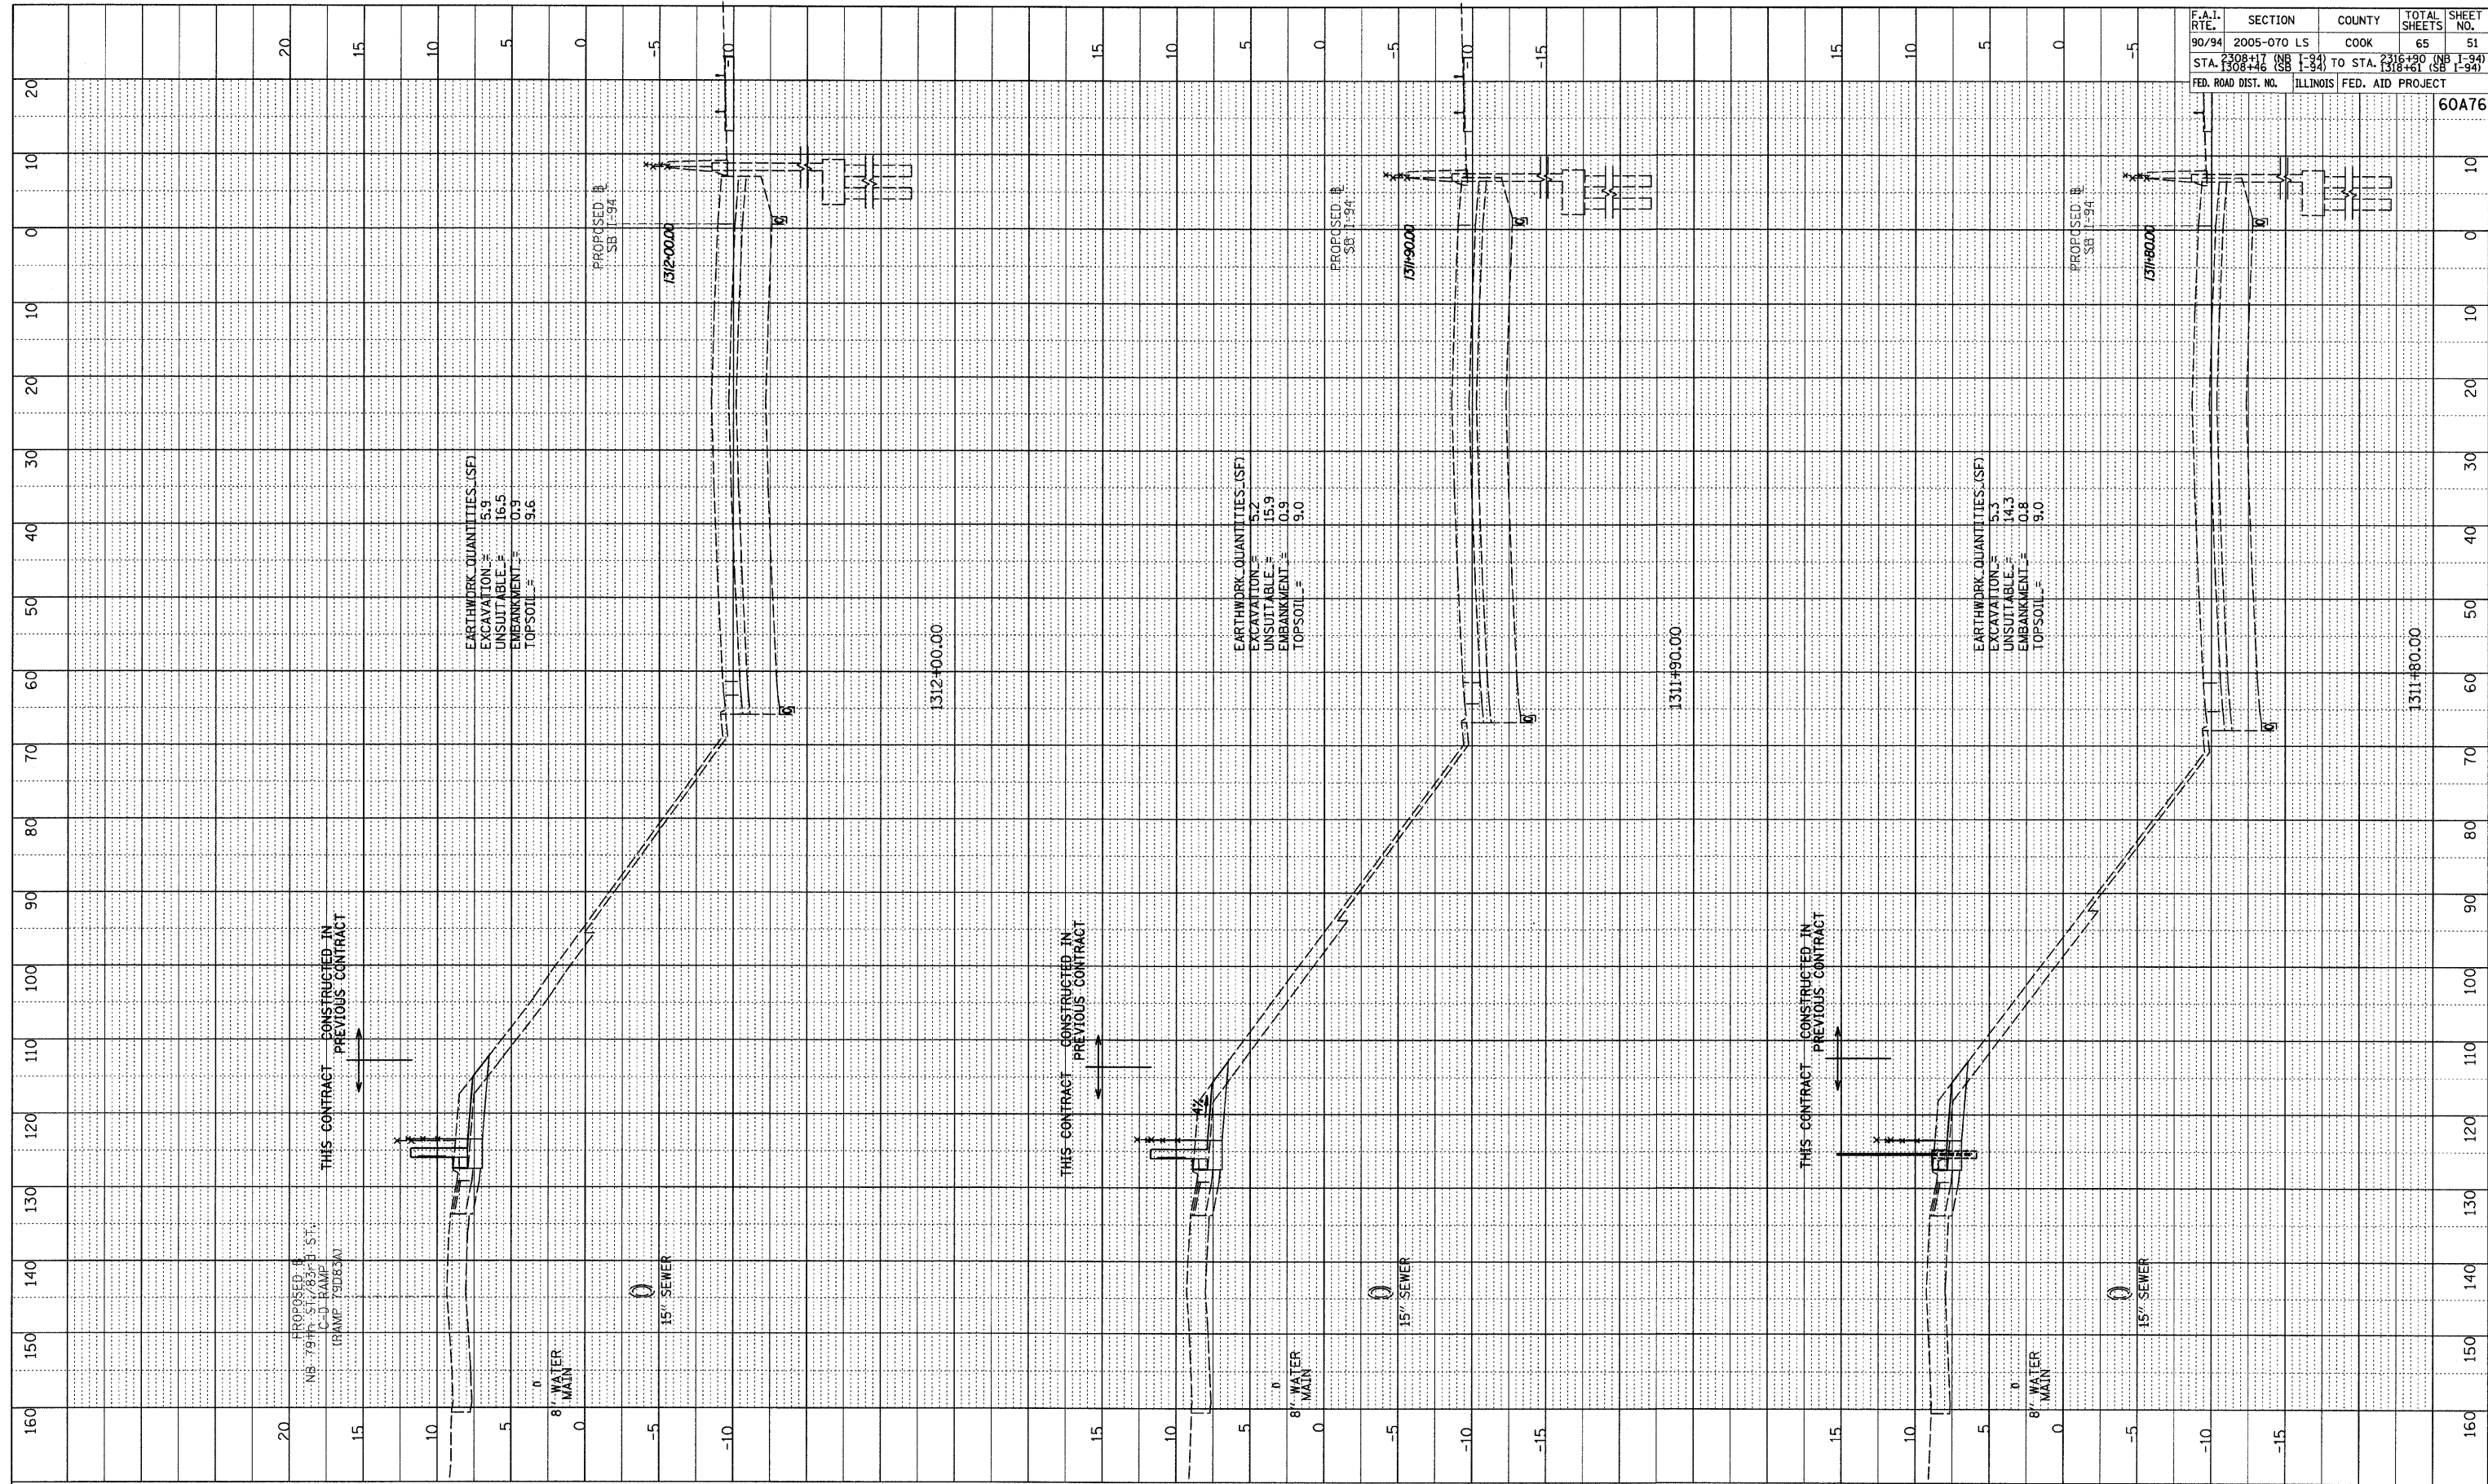

F.A.I. RTE.	SECTION	COUNTY	TOTAL SHEETS	SHEET NO.
90/94	2005-070 LS	COOK	65	51
STA. 1308+46 (SB I-94)	TO STA. 1316+90 (NB I-94)			
FED. ROAD DIST. NO.	ILLINOIS	FED. AID PROJECT		

60A76

TYLIN INTERNATIONAL

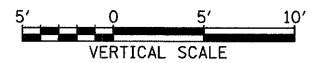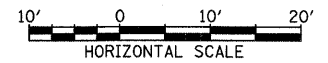

SB I-94 (DAN RYAN EXPRESSWAY)  
 STA. 1311+80 TO STA. 1312+00