
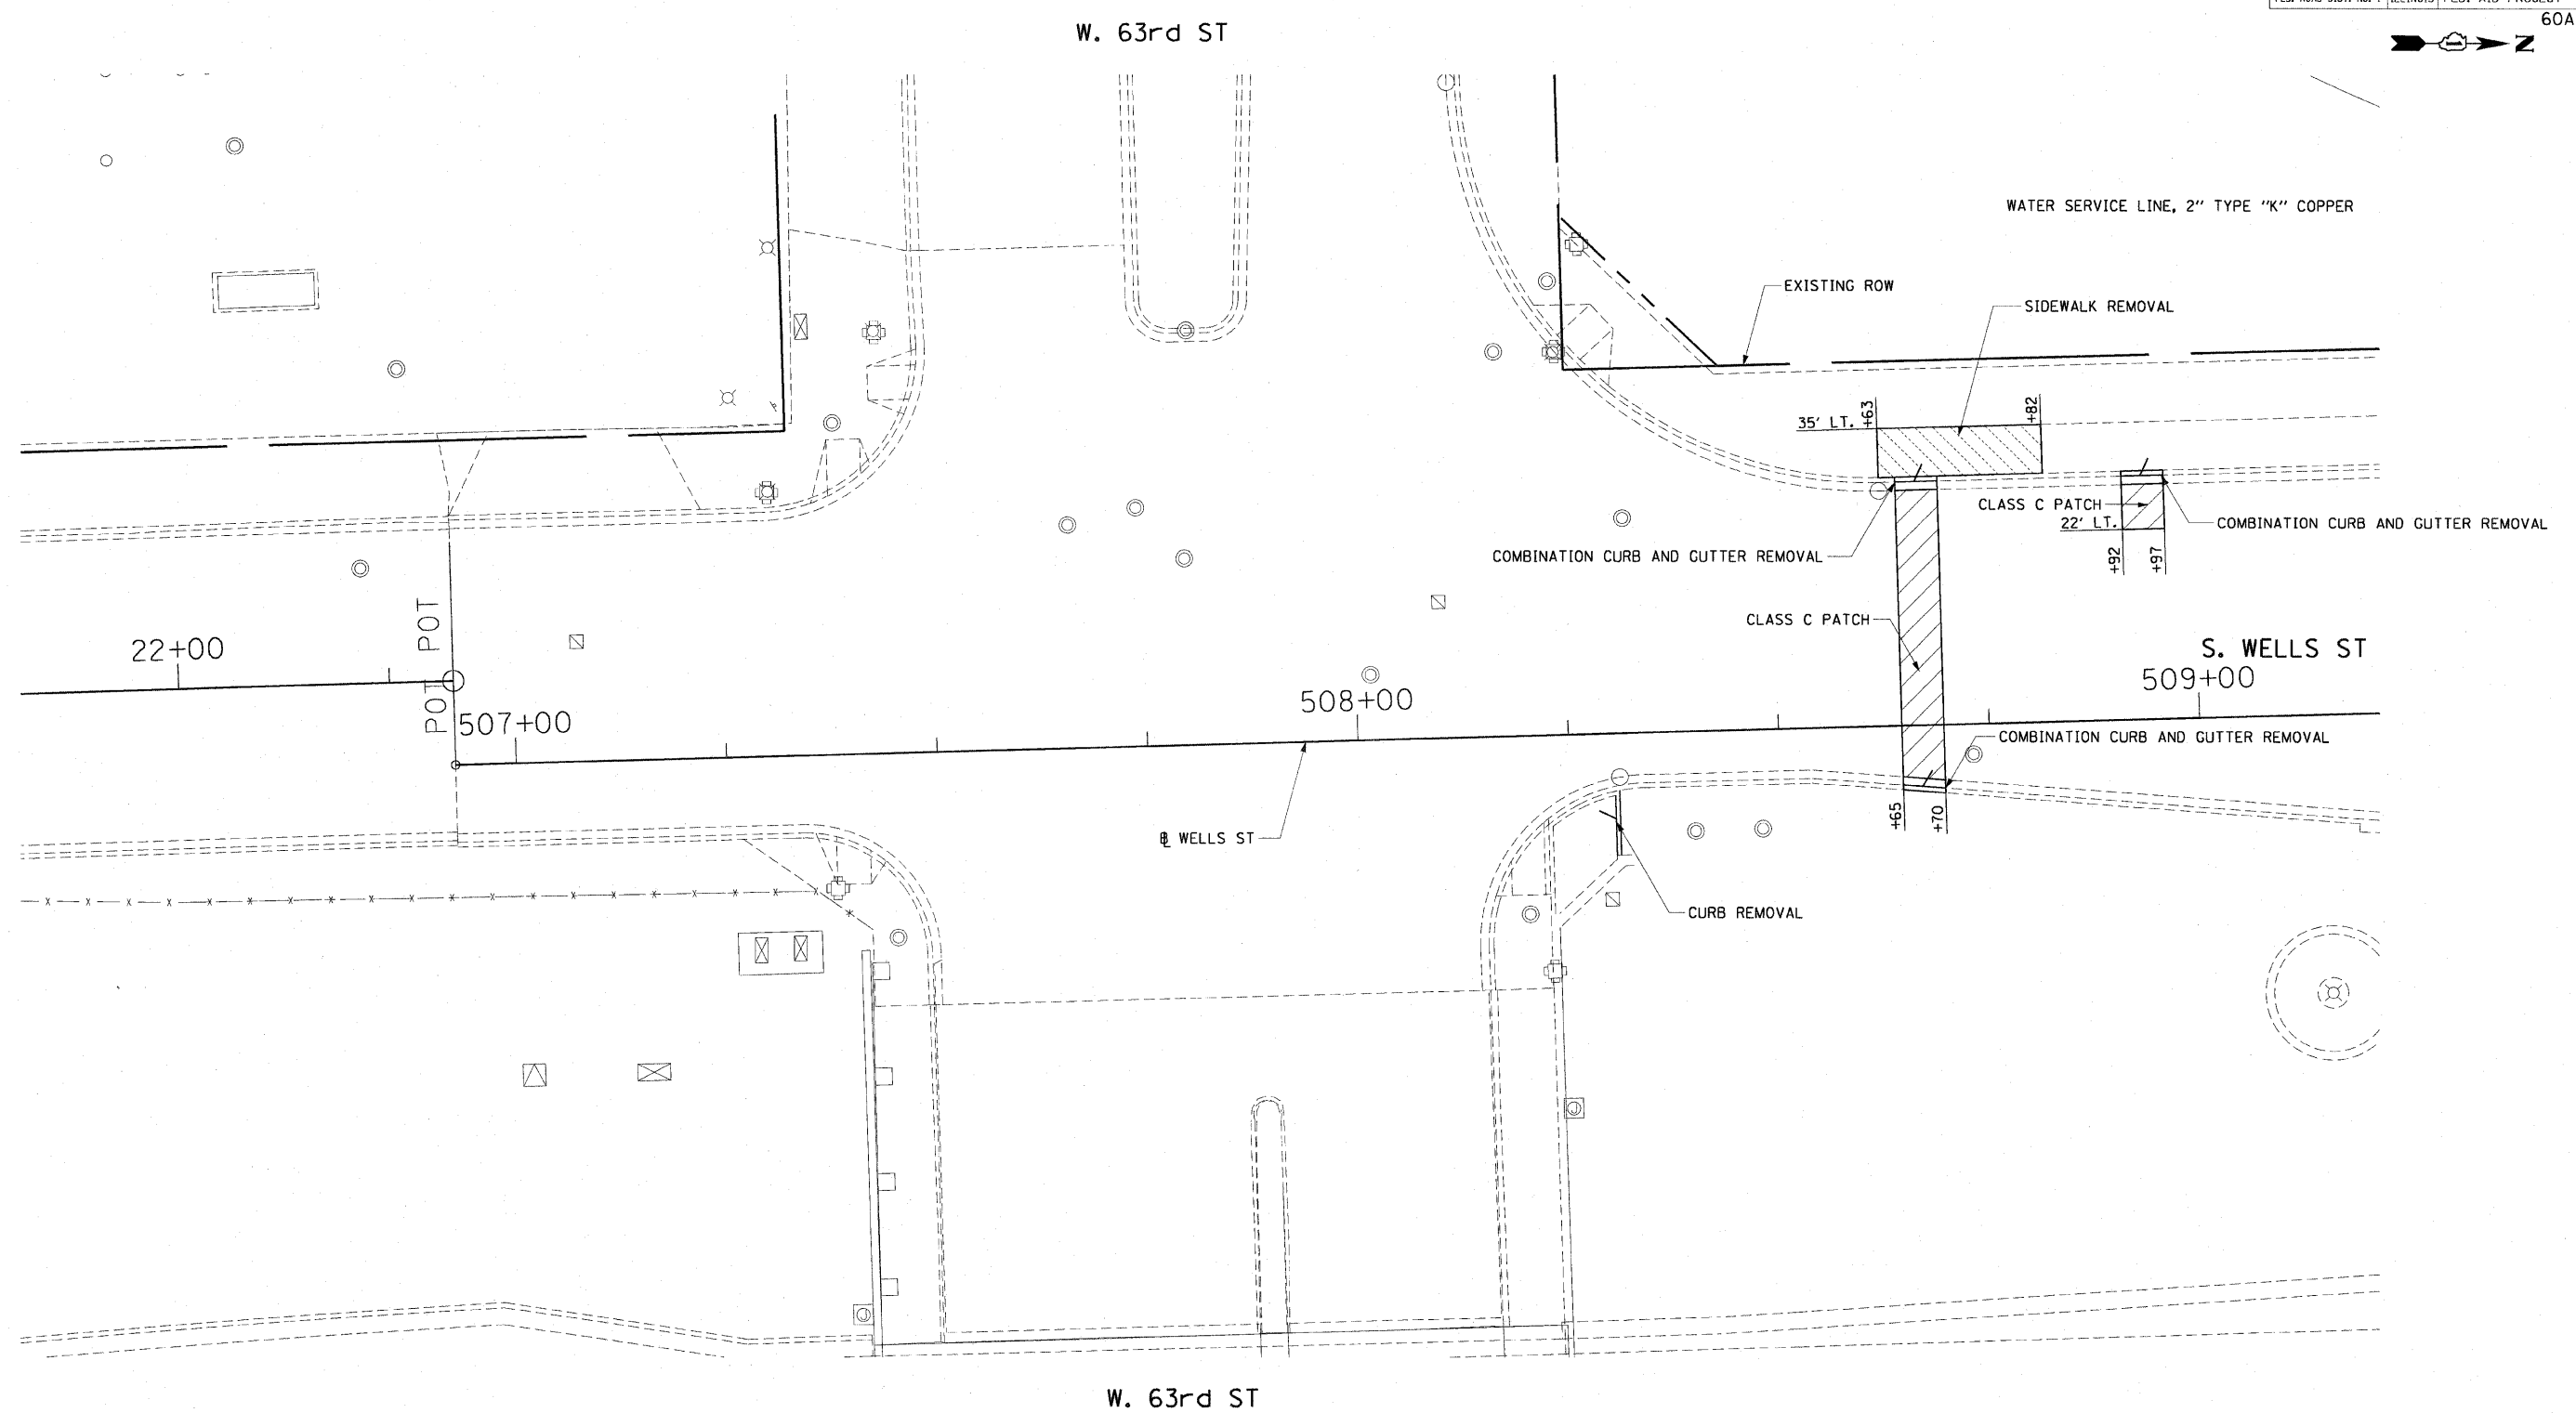


F.A.I. RTE. 90/94	SECTION 2005-071 LS	COUNTY COOK	TOTAL SHEETS 39	SHEET NO. 16
STA.	TO STA.			
FED. ROAD DIST. NO. 1	ILLINOIS	FED. AID PROJECT		
60A77				

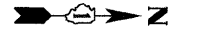


LEGEND:

	PAVEMENT REMOVAL FOR CLASS C PATCH
	MEDIAN REMOVAL
	LINEAR REMOVALS
	SIDEWALK REMOVAL
	DRIVEWAY PAVEMENT REMOVAL

NOTES:

1. THE REMOVAL LIMIT STATIONS ARE APPROXIMATE AND SHALL BE VERIFIED WITH THE LOCATION OF THE WATER SERVICE LINES.

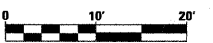

REVISIONS		ILLINOIS DEPARTMENT OF TRANSPORTATION F.A.I. 90/94 (DAN RYAN EXPRESSWAY) 63RD STREET GATEWAY LANDSCAPING AND IRRIGATION ROADWAY REMOVAL PLANS
NAME	DATE	
REVISION 1	9/19/08	

SCALE: 1"=10'  
DATE: MAY 02, 2008  
DRAWN BY: RMG  
CHECKED BY: JAL

I:\Projects\2005-071 LS\63rd St Gateway\11111\11111.dwg (11/19/08) 11:25 AM  
 9/18/2008 11:25 AM