
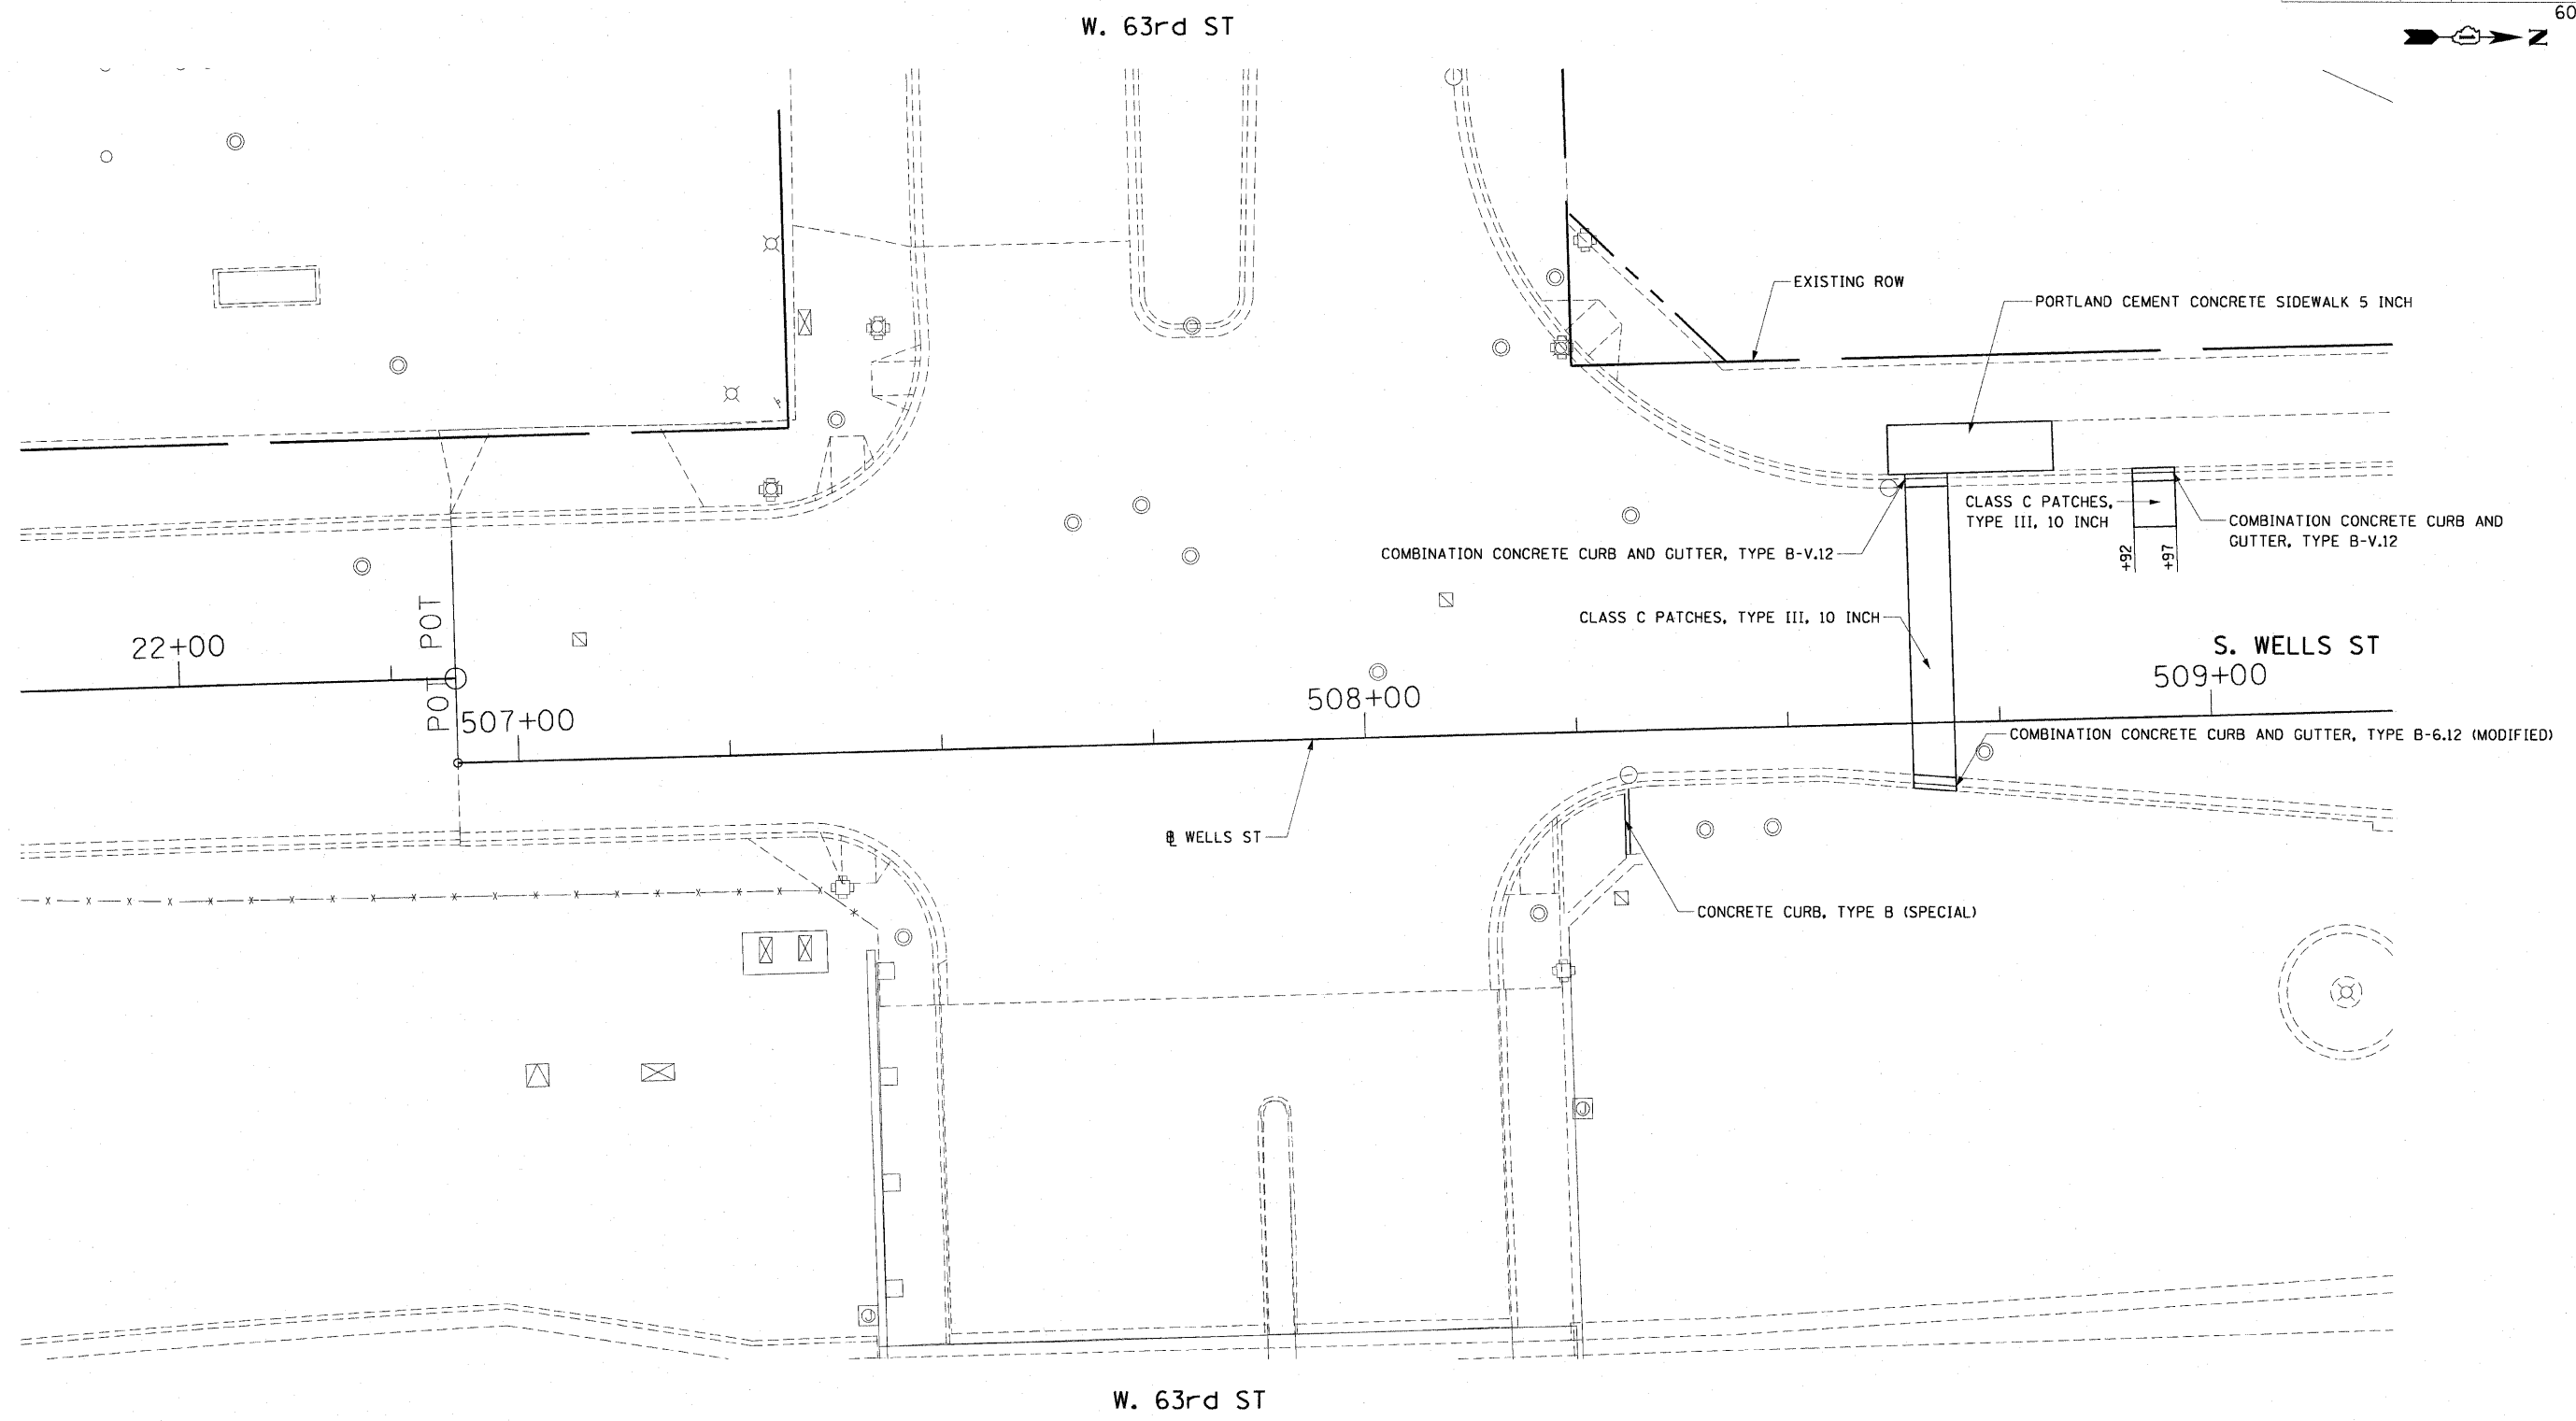


F.A.I. RTE.	SECTION	COUNTY	TOTAL SHEETS	SHEET NO.
90/94	2005-071 LS	COOK	39	18
STA.		TO STA.		
FED. ROAD DIST. NO. 1		ILLINOIS	FED. AID PROJECT	
		60A77		

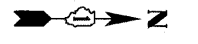

REVISIONS	
NAME	DATE
REVISION 1	9/19/08

ILLINOIS DEPARTMENT OF TRANSPORTATION  
 F.A.I. 90/94 (DAN RYAN EXPRESSWAY)  
 63RD STREET GATEWAY LANDSCAPING AND IRRIGATION  
 PROPOSED ROADWAY PLANS

SCALE: 1"=10'  
 DATE: MAY 02, 2008

DRAWN BY: RMG  
 CHECKED BY: JAL

NOTES:  
 1. SEE ROADWAY REMOVAL PLANS FOR RESTORATION LIMITS.

P:\P\0468\0468\129-gateway-1rrigation\STA\22F-163rd\0468\04683222A.SST  
 9/18/2008 4:25 PM