
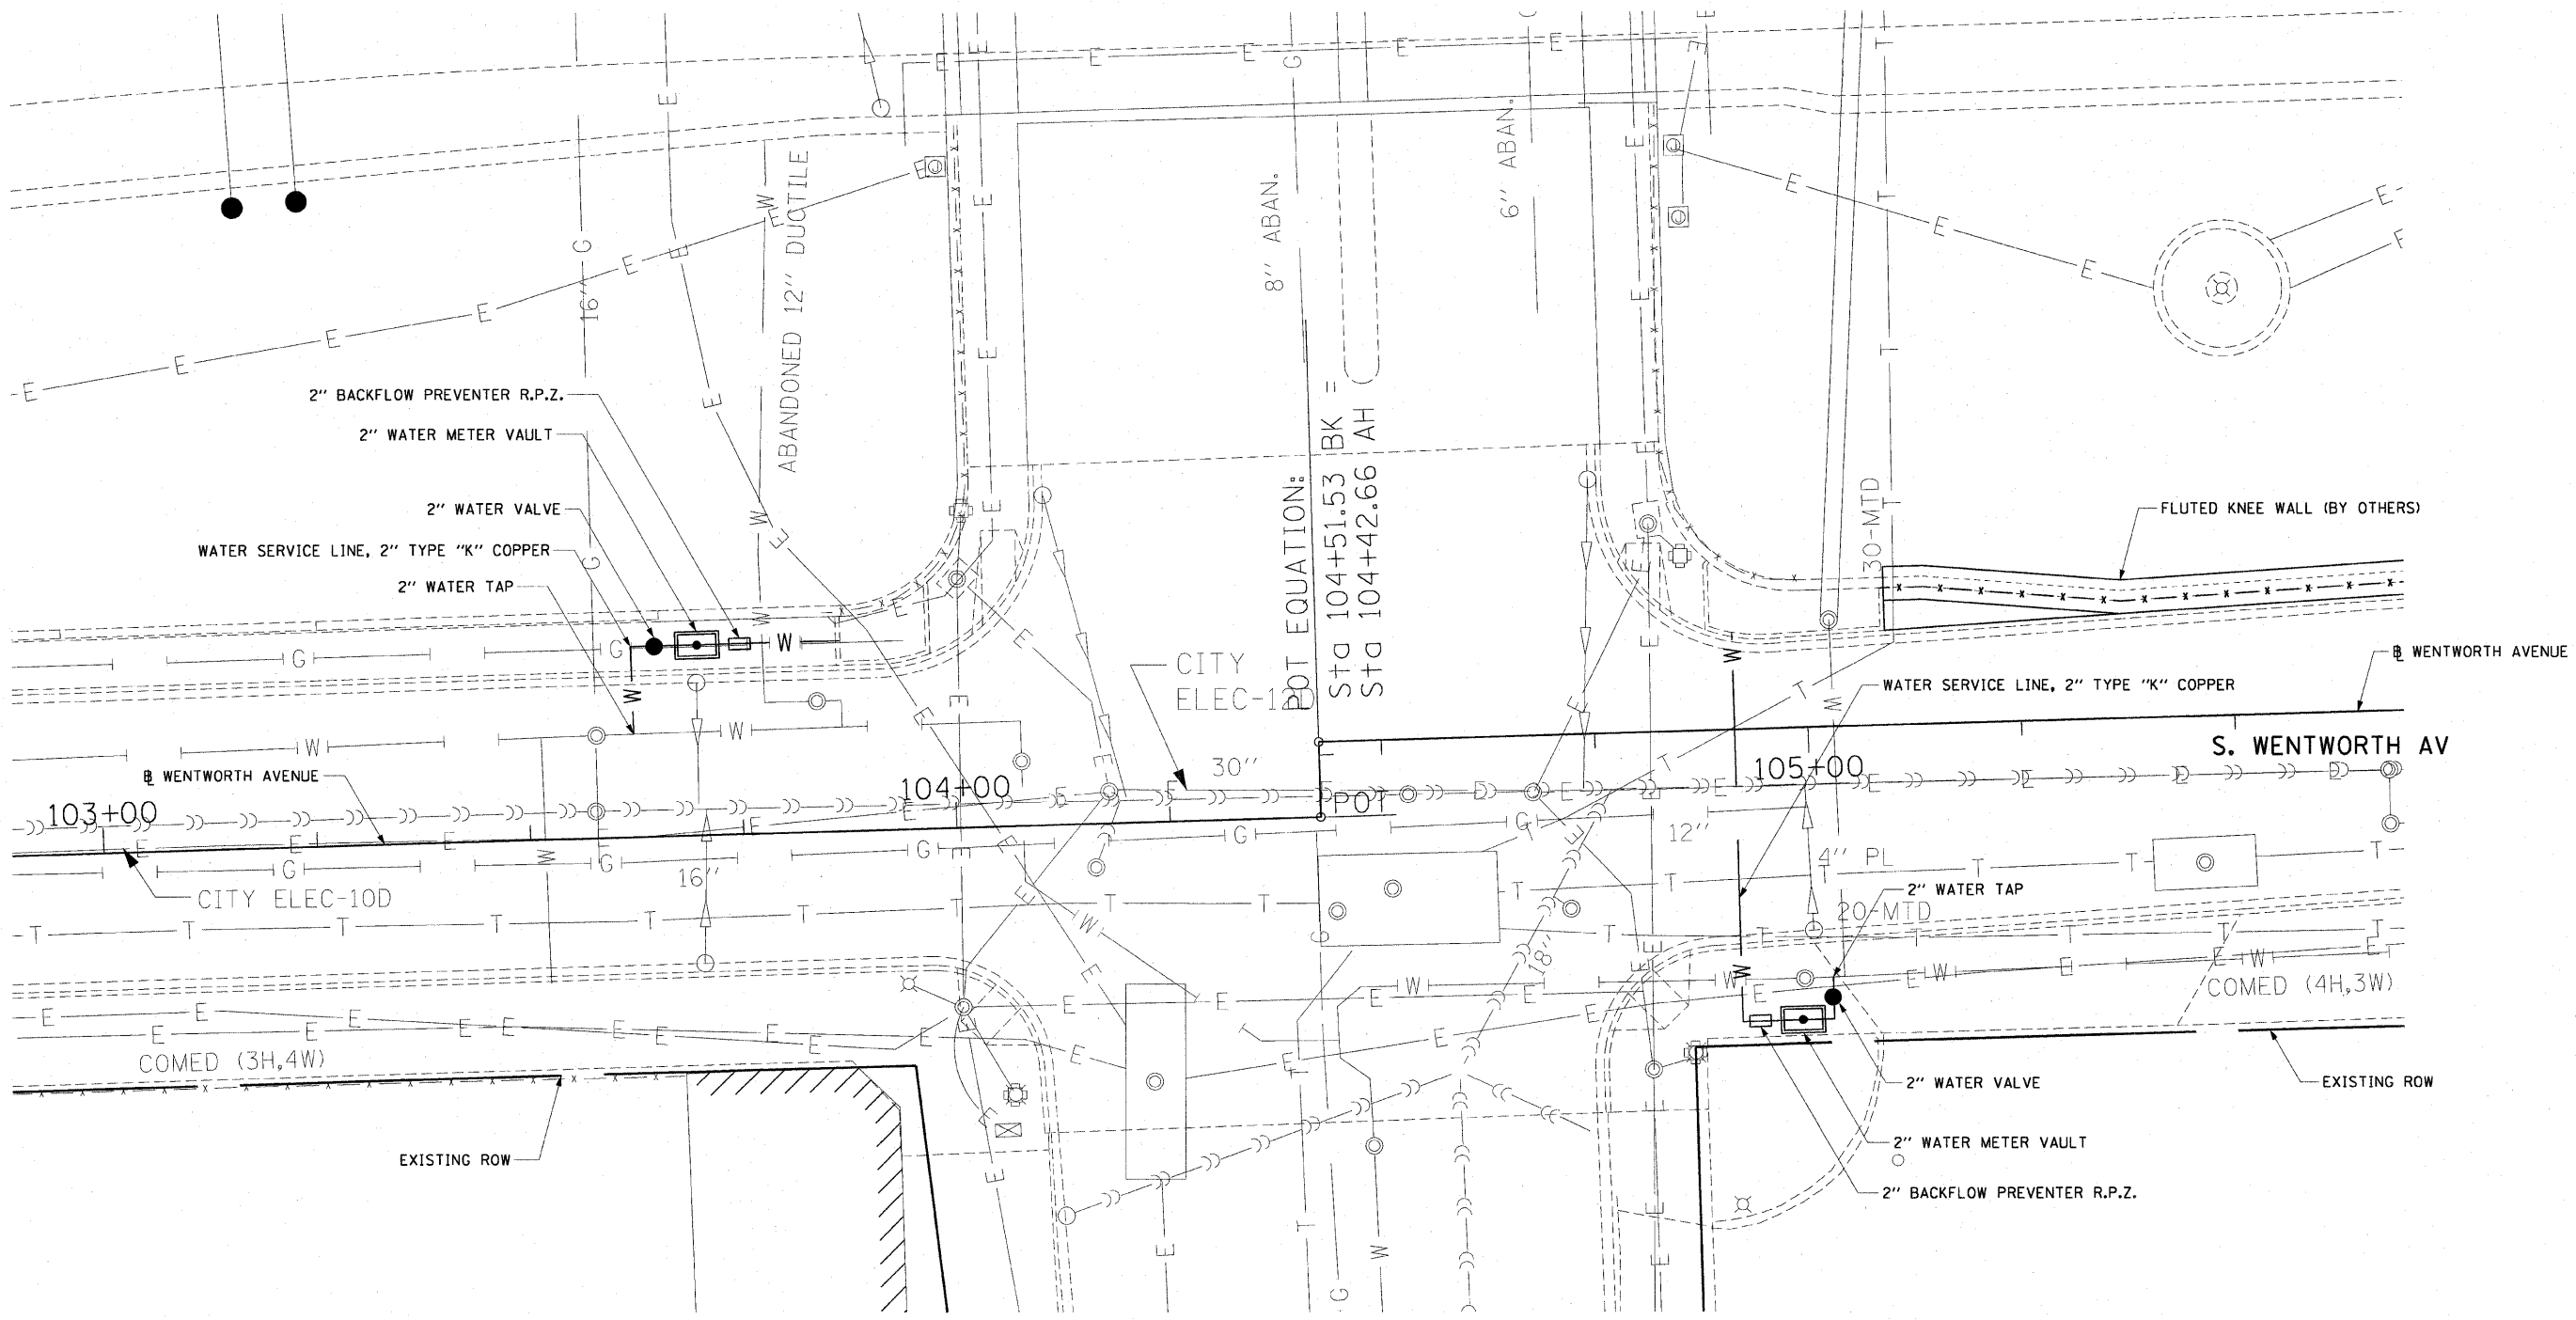



W. 63rd ST

NORTHBOUND DAN RYAN LOCAL LANES

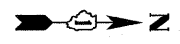

NOTES:

- FOR LOCATIONS OF IRRIGATED AREAS SEE THE IRRIGATION PLAN SHEETS.

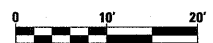

REVISIONS	
NAME	DATE

ILLINOIS DEPARTMENT OF TRANSPORTATION
 F.A.I. 90/94 (DAN RYAN EXPRESSWAY)
 63RD STREET GATEWAY LANDSCAPING AND IRRIGATION
 WATER SERVICE LINE PLANS

SCALE: 1"=10'
 DATE: MAY 02, 2008

DRAWN BY: RMG
 CHECKED BY: JAL

CTE | AECOM

P:\940468\940468-01\29-gateway_gateway_1rrigation\940468-01\21 163rd\16296c312a.dwg 05/01/2008 03:49:27 PM