



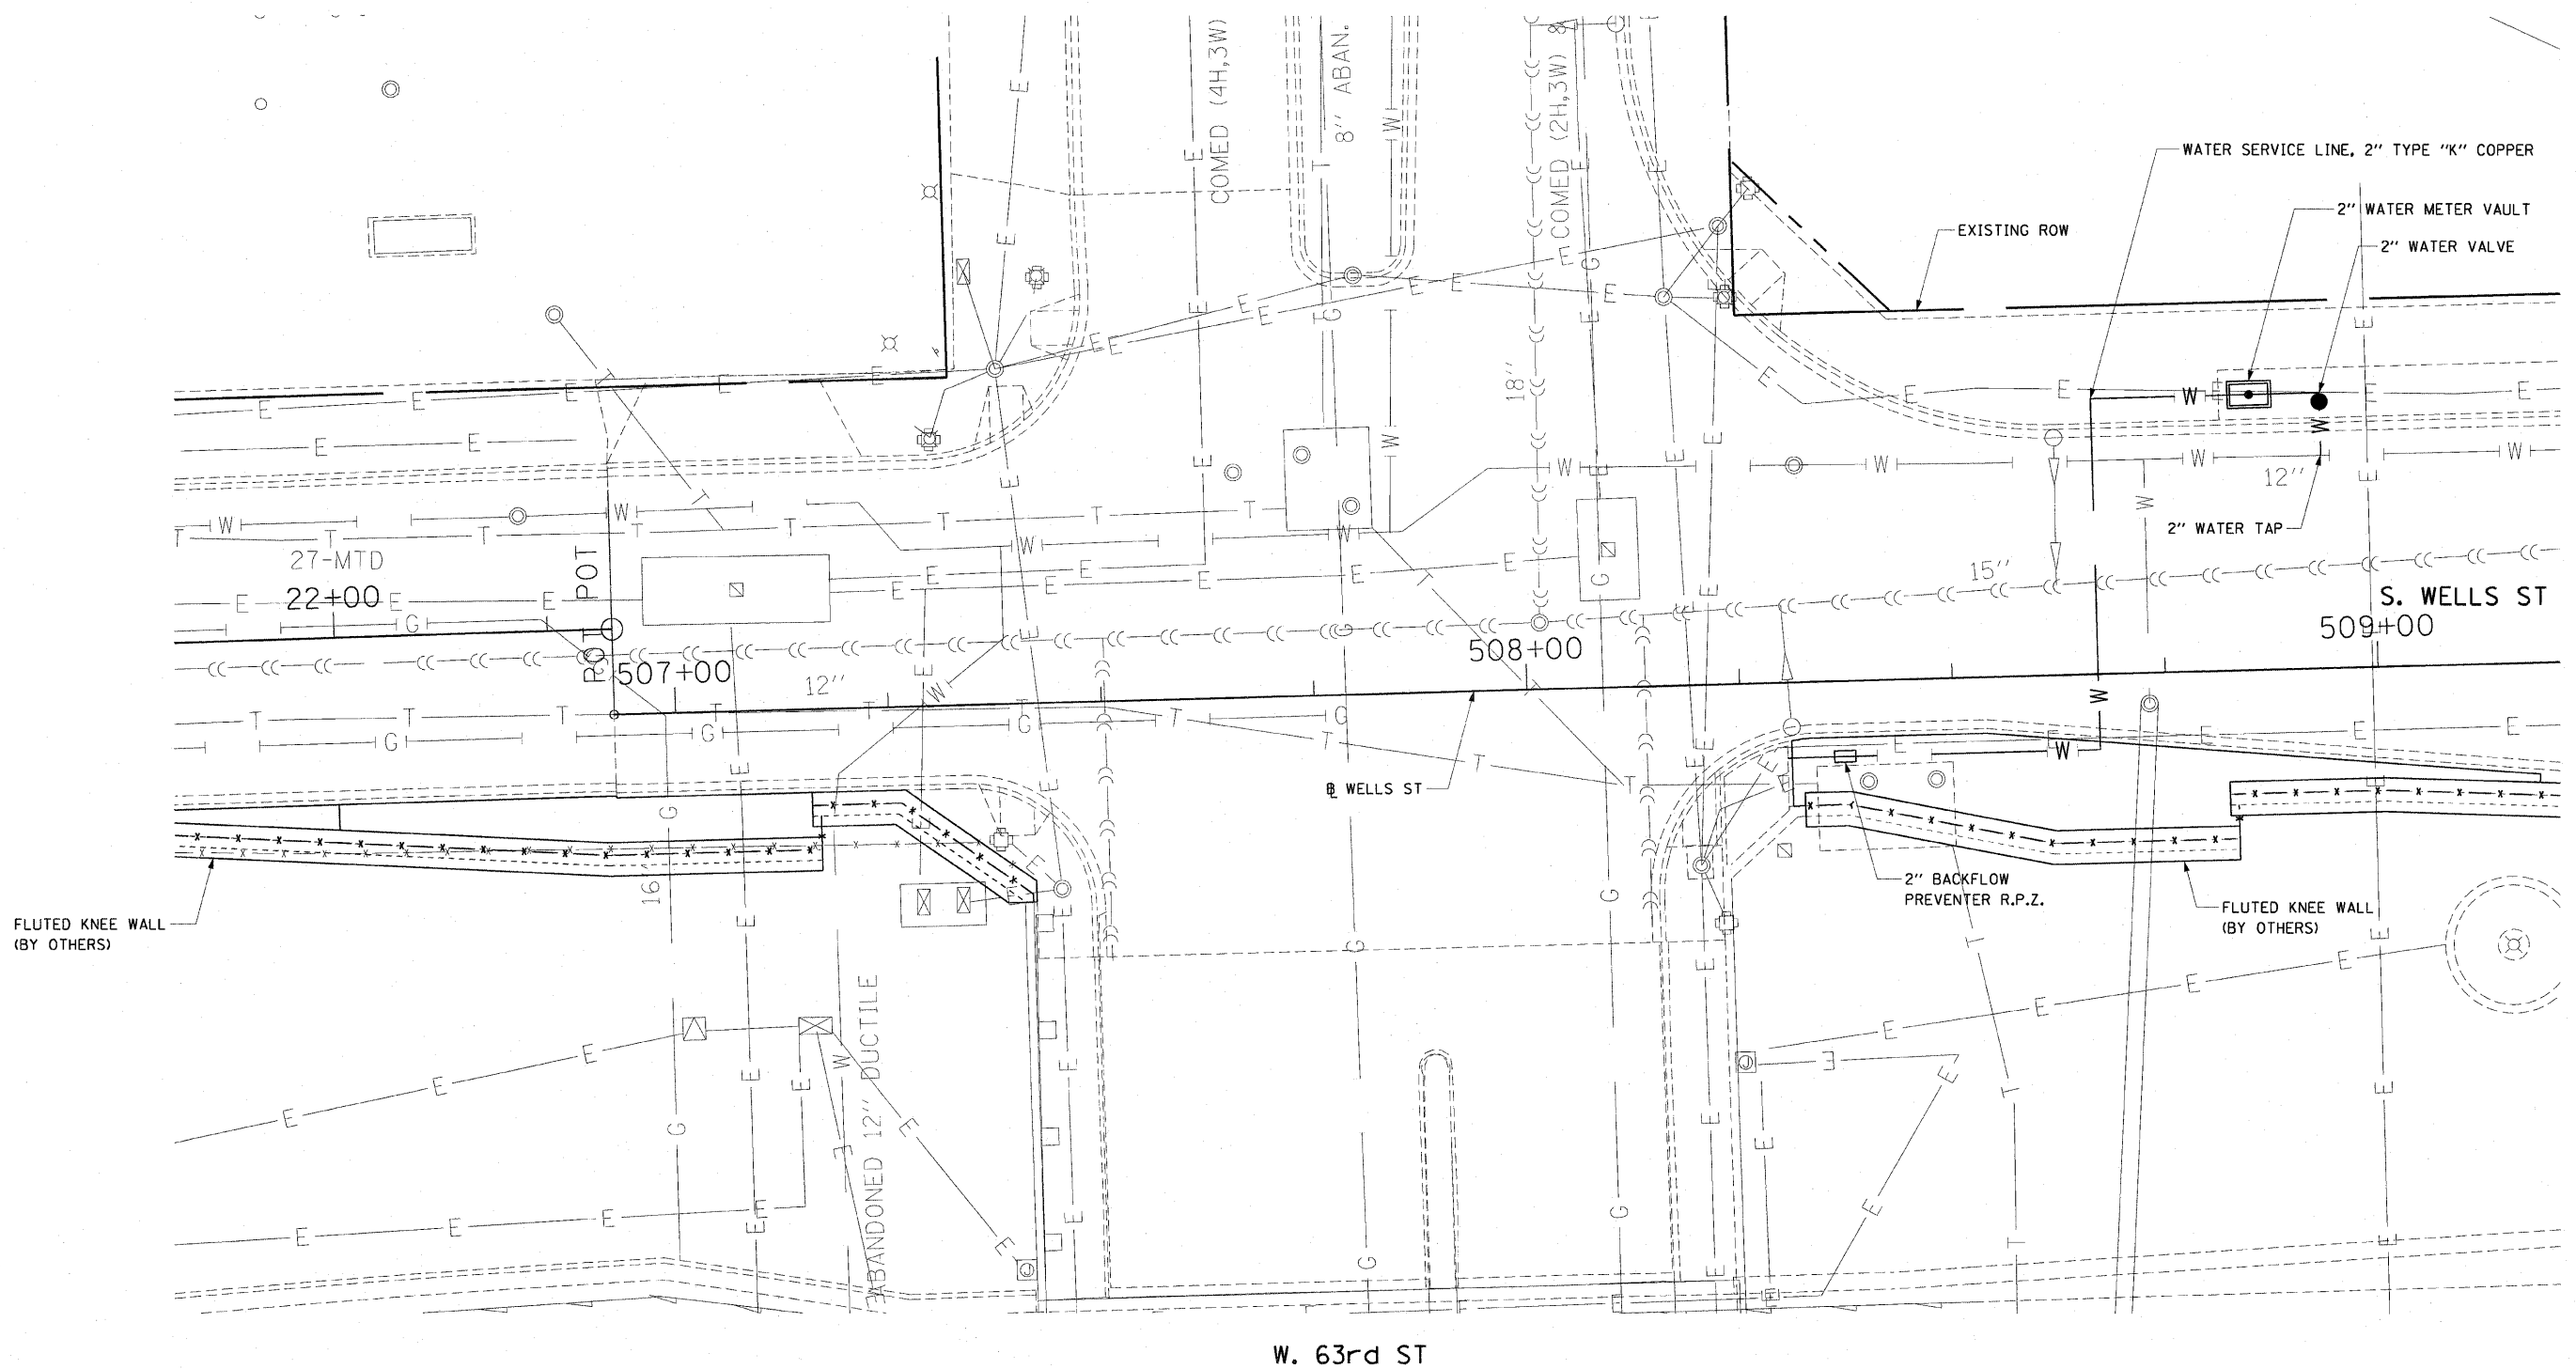

W. 63rd ST

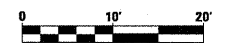

W. 63rd ST



REVISIONS	
NAME	DATE
REVISION 1	9/19/08

ILLINOIS DEPARTMENT OF TRANSPORTATION
 F.A.I. 90/94 (DAN RYAN EXPRESSWAY)
 63RD STREET GATEWAY LANDSCAPING AND IRRIGATION
 WATER SERVICE LINE PLANS
 SCALE: 1"=10'
 DATE: MAY 02, 2008
 DRAWN BY: RMG
 CHECKED BY: JAL

- NOTES:
- FOR LOCATIONS OF IRRIGATED AREAS SEE THE IRRIGATION PLAN SHEETS.



P:\40466\01\129_gateway_1\129_gateway_1\129_gateway_1.dwg (6/3/08) 12:29:32 PM
 9/18/2008 4:25 PM