



F.A.I. RTE.	SECTION	COUNTY	TOTAL SHEETS	SHEET NO.
90/94	2005-071 LS	COOK	39	24
STA. 3418+00		TO STA. 3428+00		
FED. ROAD DIST. NO. 1		ILLINOIS FED. AID PROJECT		
60A77				



LEGEND:

- SHADE TREE
- ORNAMENTAL TREE
- ORNAMENTAL SHRUBS
- PERENNIALS/
ORNAMENTAL GRASSES

X NOT INCLUDED IN THIS CONTRACT

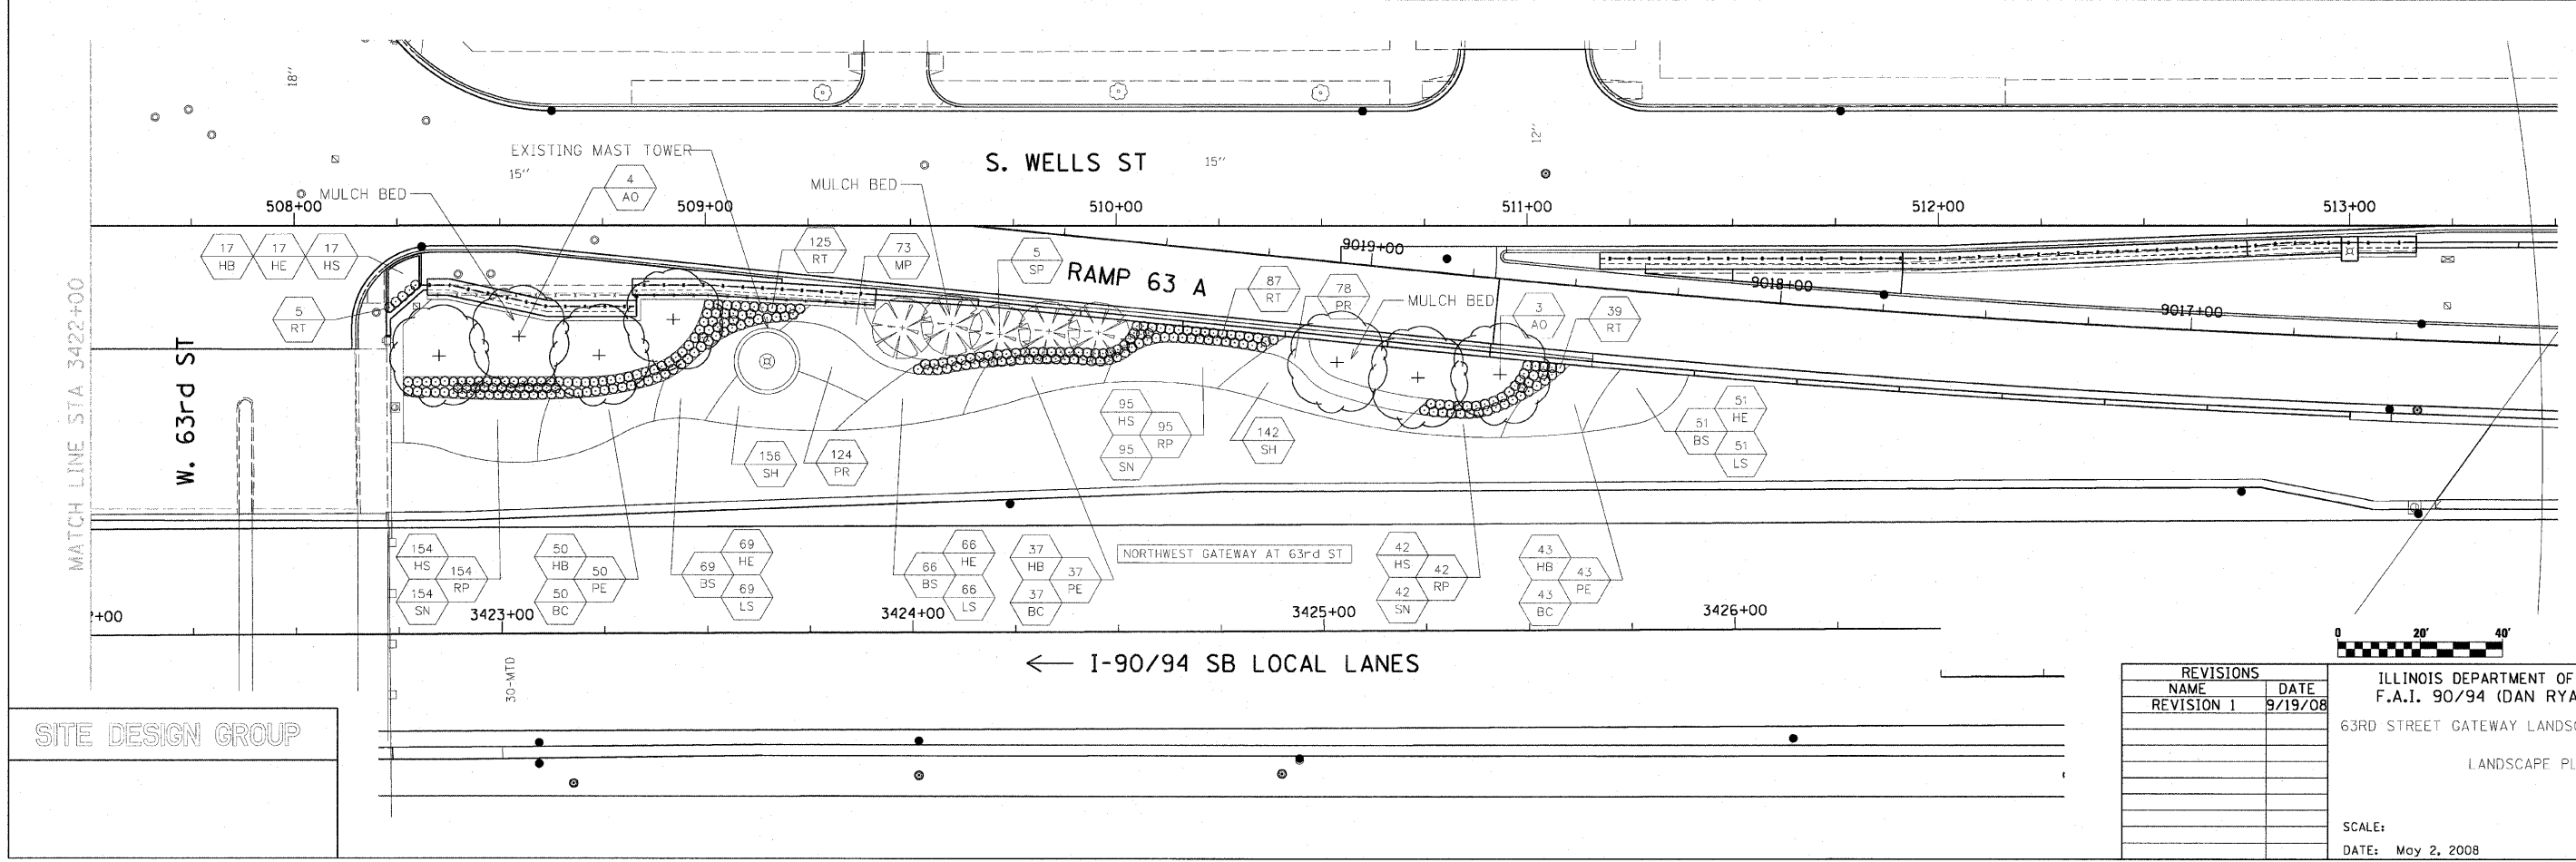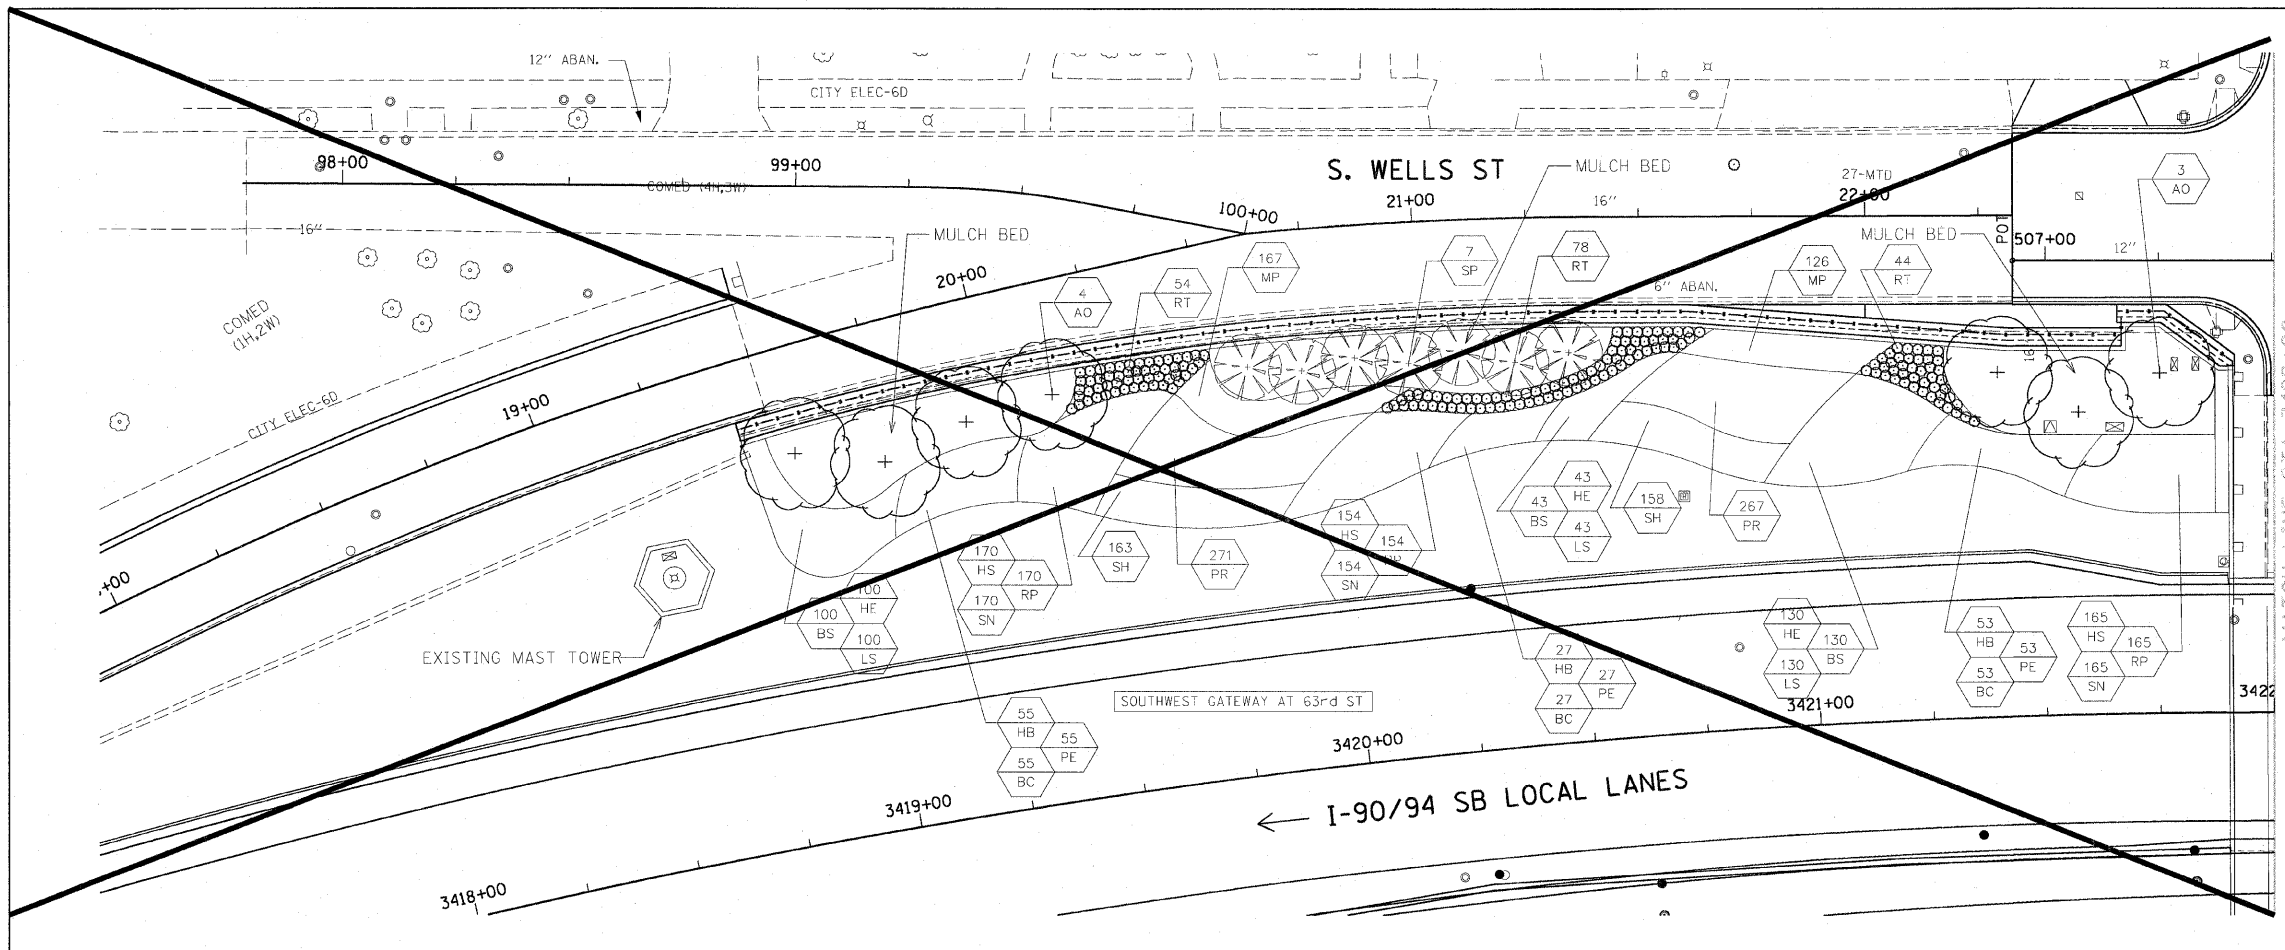

SITE DESIGN GROUP

REVISIONS	
NAME	DATE
REVISION 1	9/19/08

SHT-L1

ILLINOIS DEPARTMENT OF TRANSPORTATION
F.A.I. 90/94 (DAN RYAN EXPRESSWAY)
63RD STREET GATEWAY LANDSCAPING AND IRRIGATION
LANDSCAPE PLANS

SCALE: DATE: May 2, 2008

DRAWN BY: EM
CHECKED BY: JO

P:\p40468\civil\28-gateway_Terrigations\090908\090908.dwg Files\6162-63.dwg 5/18/2008 1:08:45 PM