




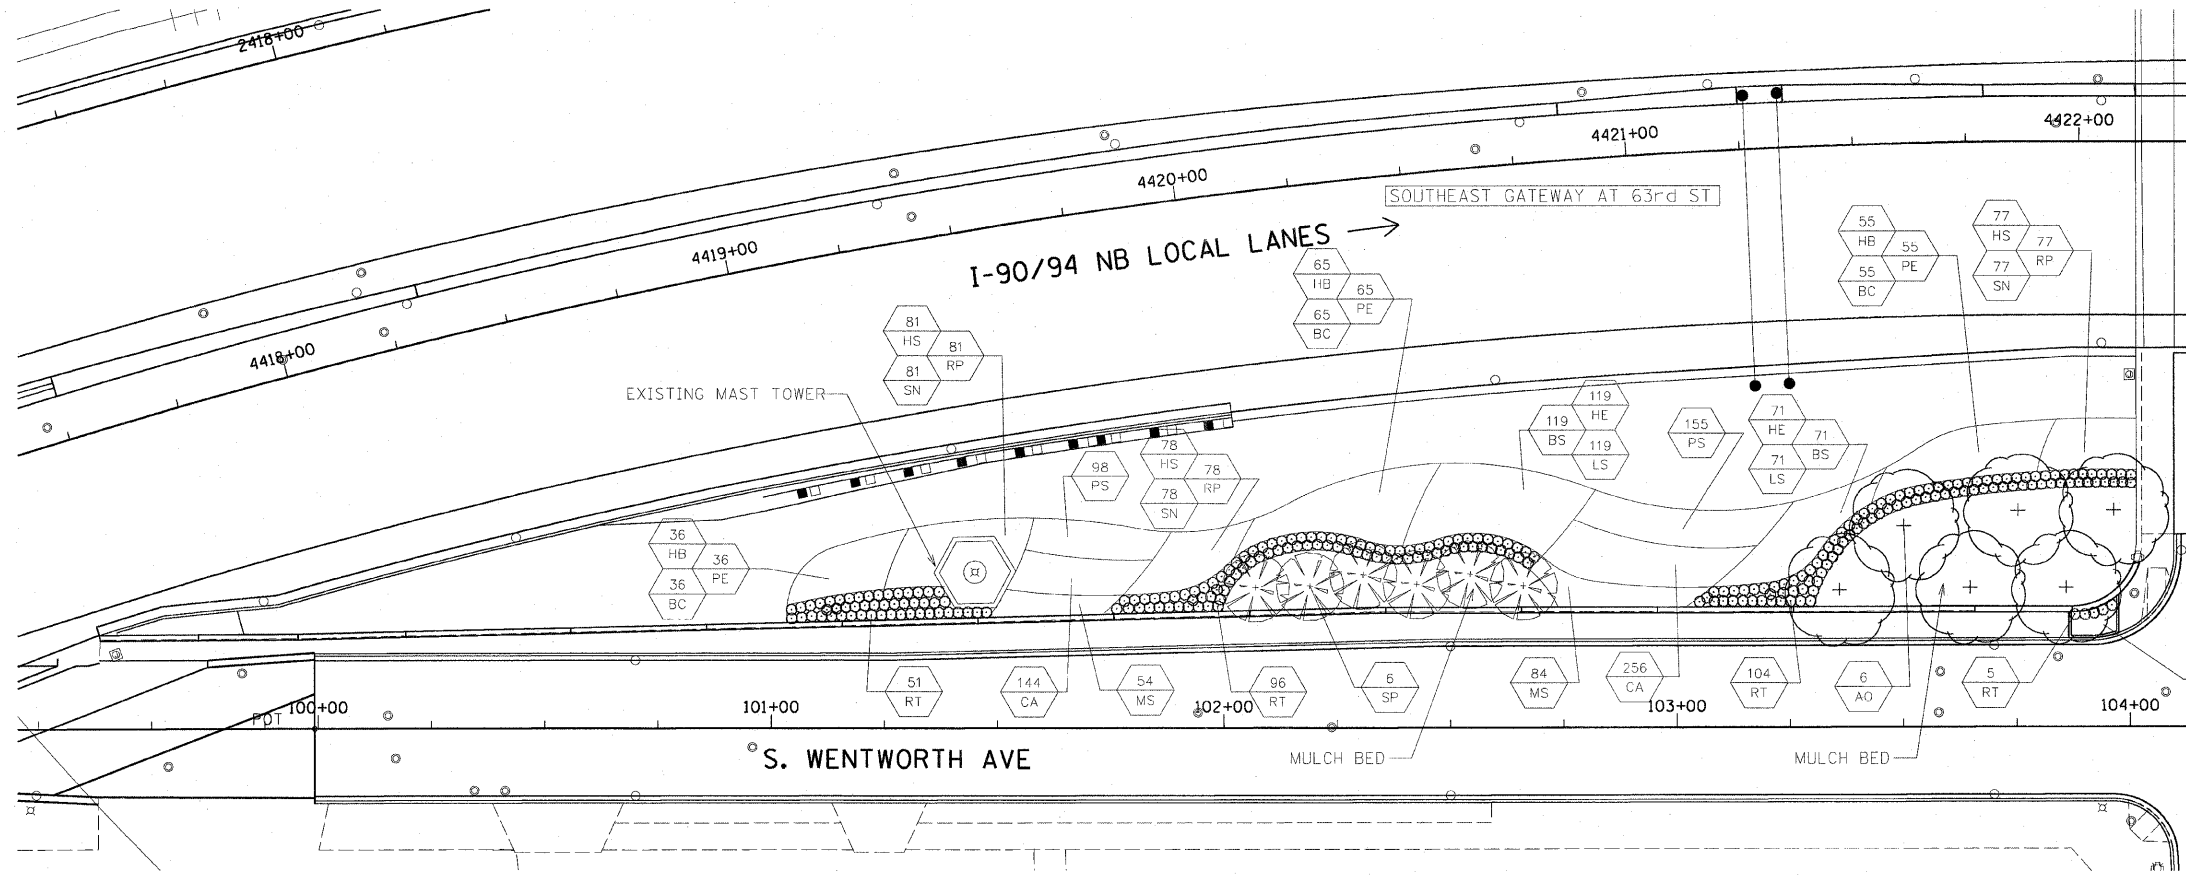


F.A.I. RTE.	SECTION	COUNTY	TOTAL SHEETS	SHEET NO.
90/94	2005-071 LS	COOK	39	25
STA.		TO STA.		
FED. ROAD DIST. NO. 1		ILLINOIS FED. AID PROJECT		
60A77				

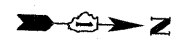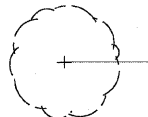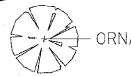


LEGEND:

-  SHADE TREE
-  ORNAMENTAL TREE
-  ORNAMENTAL SHRUBS
-  PERENNIALS/
ORNAMENTAL GRASSES
- X** NOT INCLUDED IN THIS CONTRACT

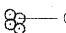


MATCH LINE STA 4422+25
W. 63rd ST

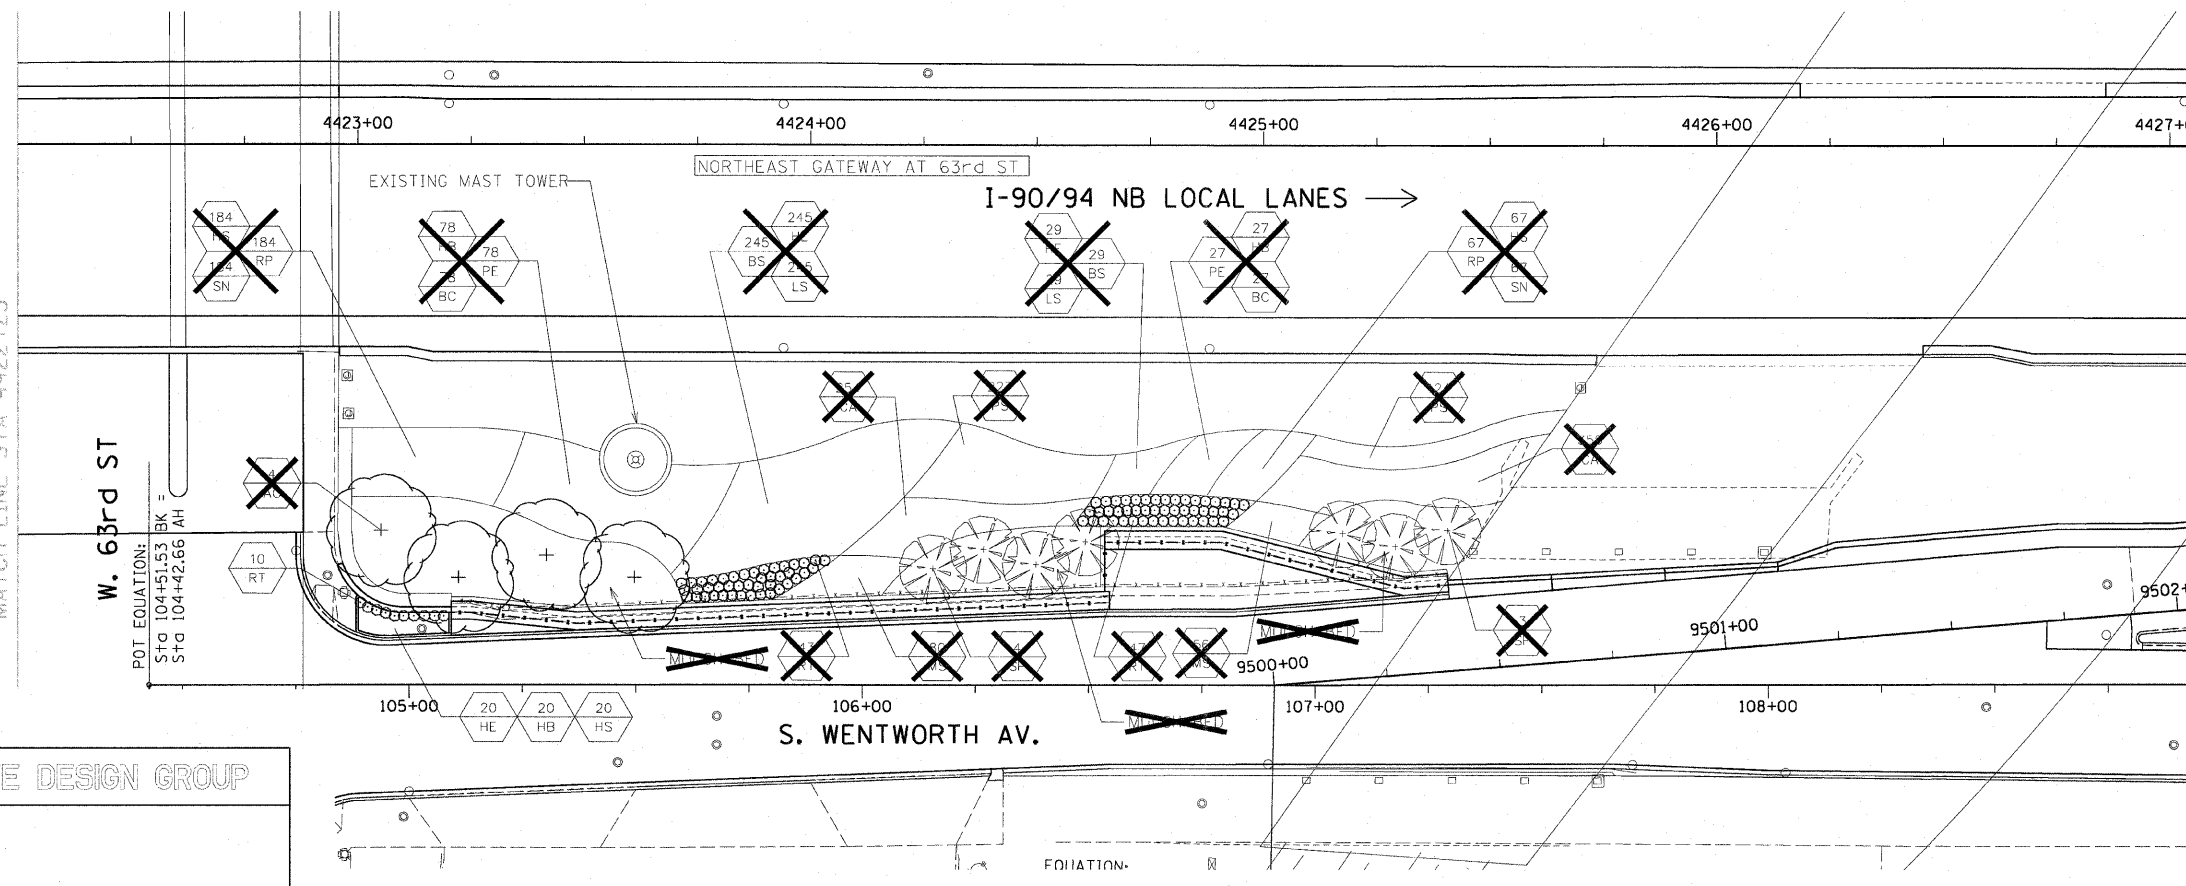

MATCH LINE STA 4422+25

W. 63rd ST

POT. EQUATION:
STG 104+51.53 BK =
STG 104+42.66 AH

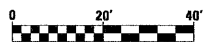

SHT-L2

SITE DESIGN GROUP

REVISIONS	
NAME	DATE
REVISION 1	9/19/08

ILLINOIS DEPARTMENT OF TRANSPORTATION
F.A.I. 90/94 (DAN RYAN EXPRESSWAY)
63RD STREET GATEWAY LANDSCAPE AND IRRIGATION
LANDSCAPE PLANS

SCALE: 1"=20'
DATE: May 2, 2008

DRAWN BY: EM
CHECKED BY: JO

p:\040465\ch\N29-gateway_jrr\lignations\scg\08908\scg_files\62_63rd_l2.dgn 9/18/2008 4:08:53 PM