

| | | | | |
|-----------------------|-------------|-----------------|--------------|------------------|
| F.A.I. RTE. | SECTION | COUNTY | TOTAL SHEETS | SHEET NO. |
| 90/94 | 2005-071 LS | COOK | 39 | 28 |
| STA. 3418+00 | | TO STA. 3428+00 | | |
| FED. ROAD DIST. NO. 1 | | ILLINOIS | | FED. AID PROJECT |
| 60A77 | | | | |





LEGEND:

- AREA TO BE IRRIGATED
- NOT INCLUDED IN THIS CONTRACT

NOTES:

1. ALL PERENNIAL AND SHRUB BEDS SHALL BE IRRIGATED.
2. FOR IRRIGATION SERVICE DETAILS SEE WATER SERVICE LINE PLANS.
3. ALL CORNER GARDENS SHALL BE IRRIGATED.

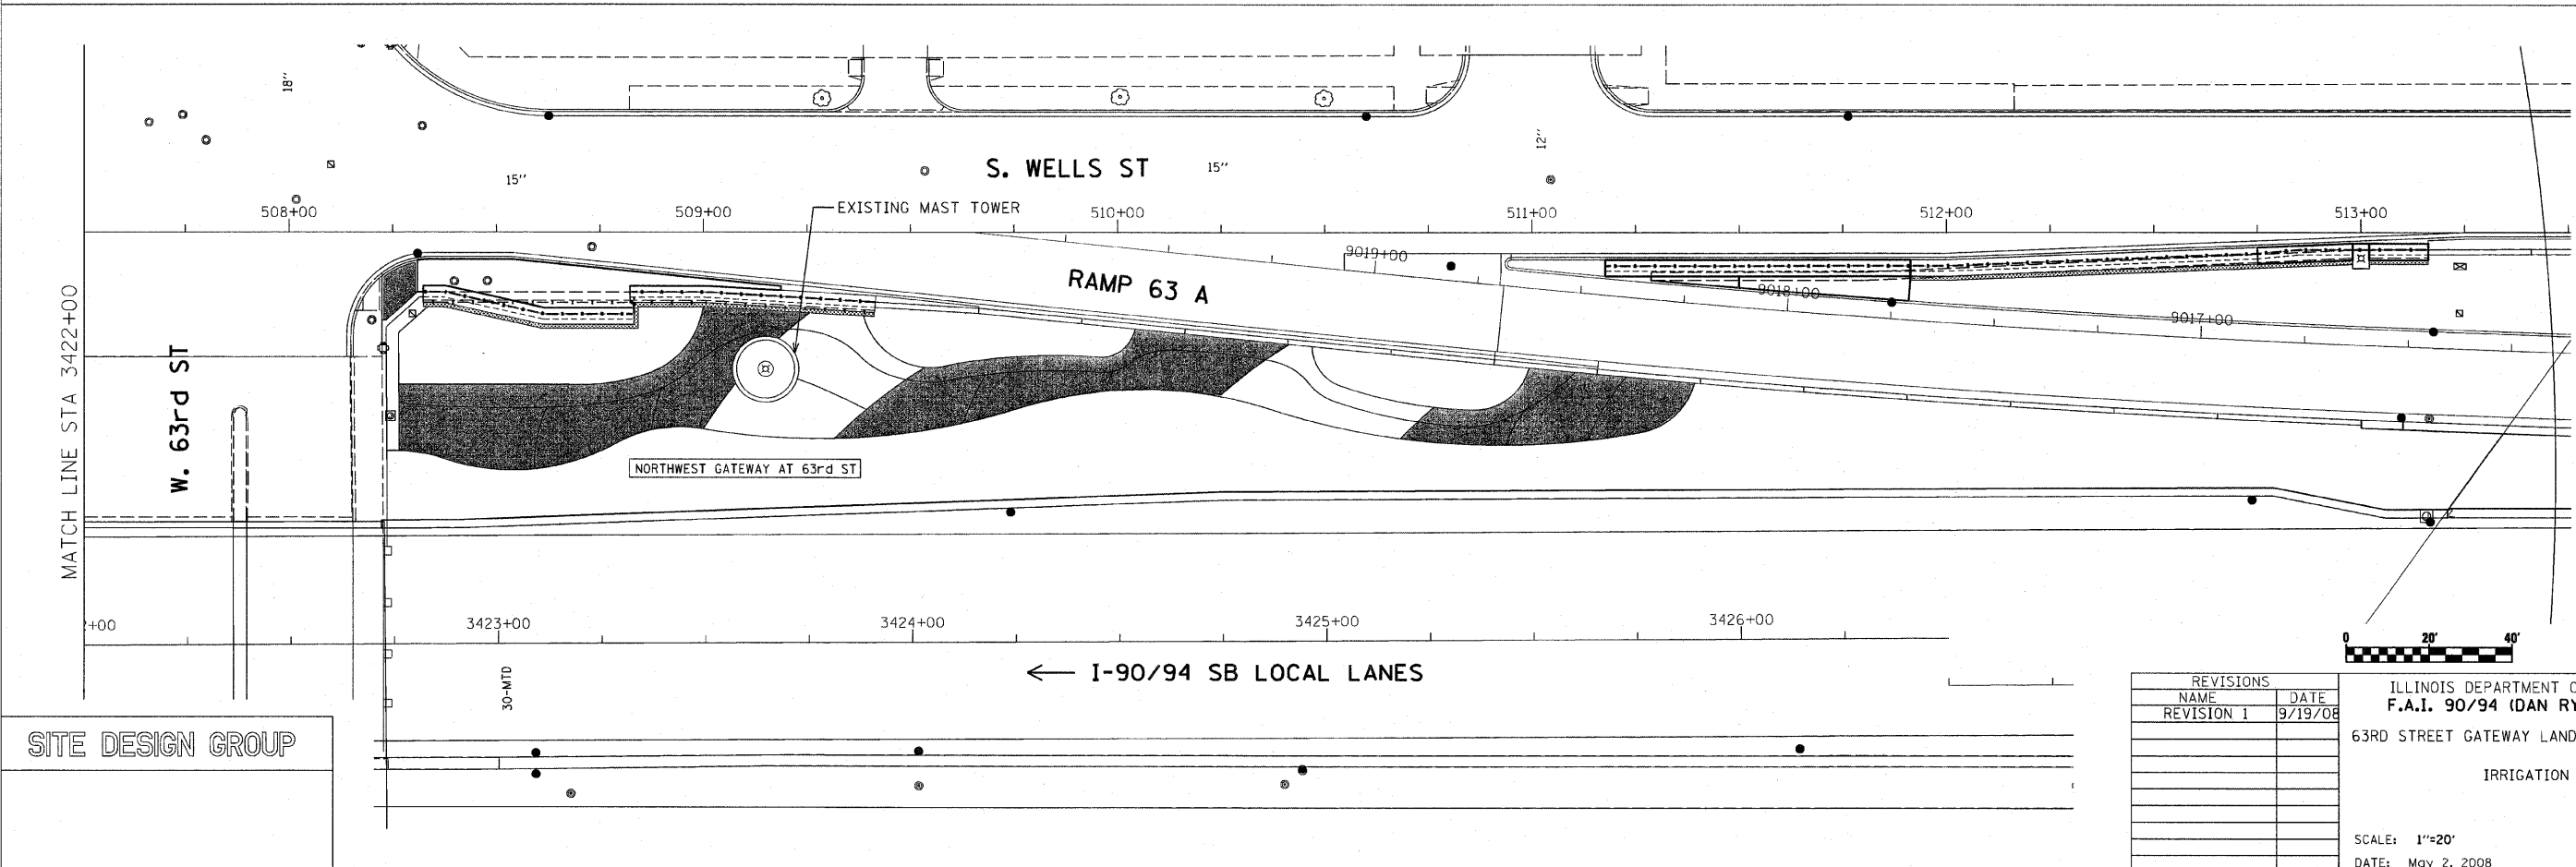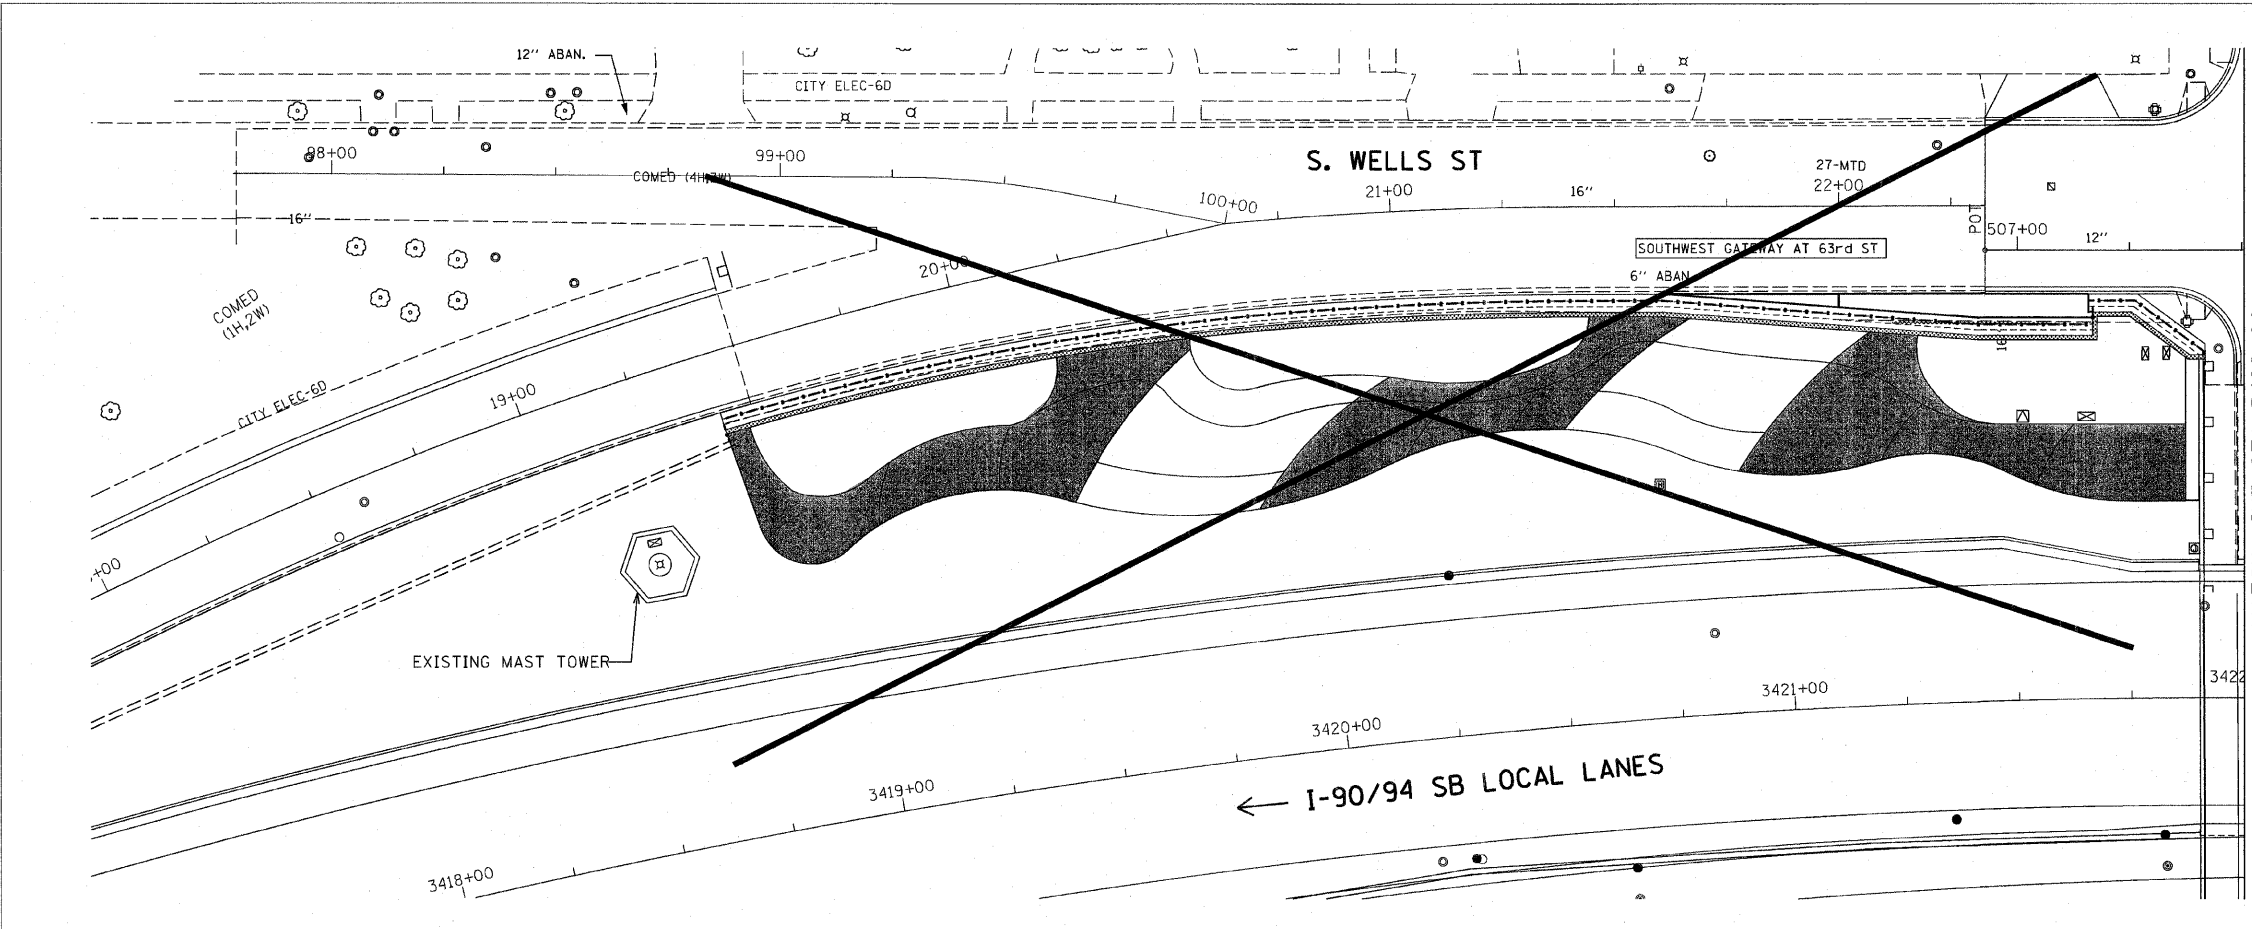

SITE DESIGN GROUP

| REVISIONS | |
|------------|---------|
| NAME | DATE |
| REVISION 1 | 9/19/08 |
| | |
| | |
| | |
| | |
| | |
| | |
| | |
| | |

SHT-I-1

ILLINOIS DEPARTMENT OF TRANSPORTATION
F.A.I. 90/94 (DAN RYAN EXPRESSWAY)
 63RD STREET GATEWAY LANDSCAPING AND IRRIGATION
 IRRIGATION PLANS

SCALE: 1"=20'
 DATE: May 2, 2008

DRAWN BY: EM
 CHECKED BY: JO

