



F.A.I. RTE.	SECTION	COUNTY	TOTAL SHEETS	SHEET NO.
90/94	2005-072 LS	COOK	38	25
STA. 4524+00		TO STA. 4534+50		
FED. ROAD DIST. NO. 1		ILLINOIS		FED. AID PROJECT
60A78				

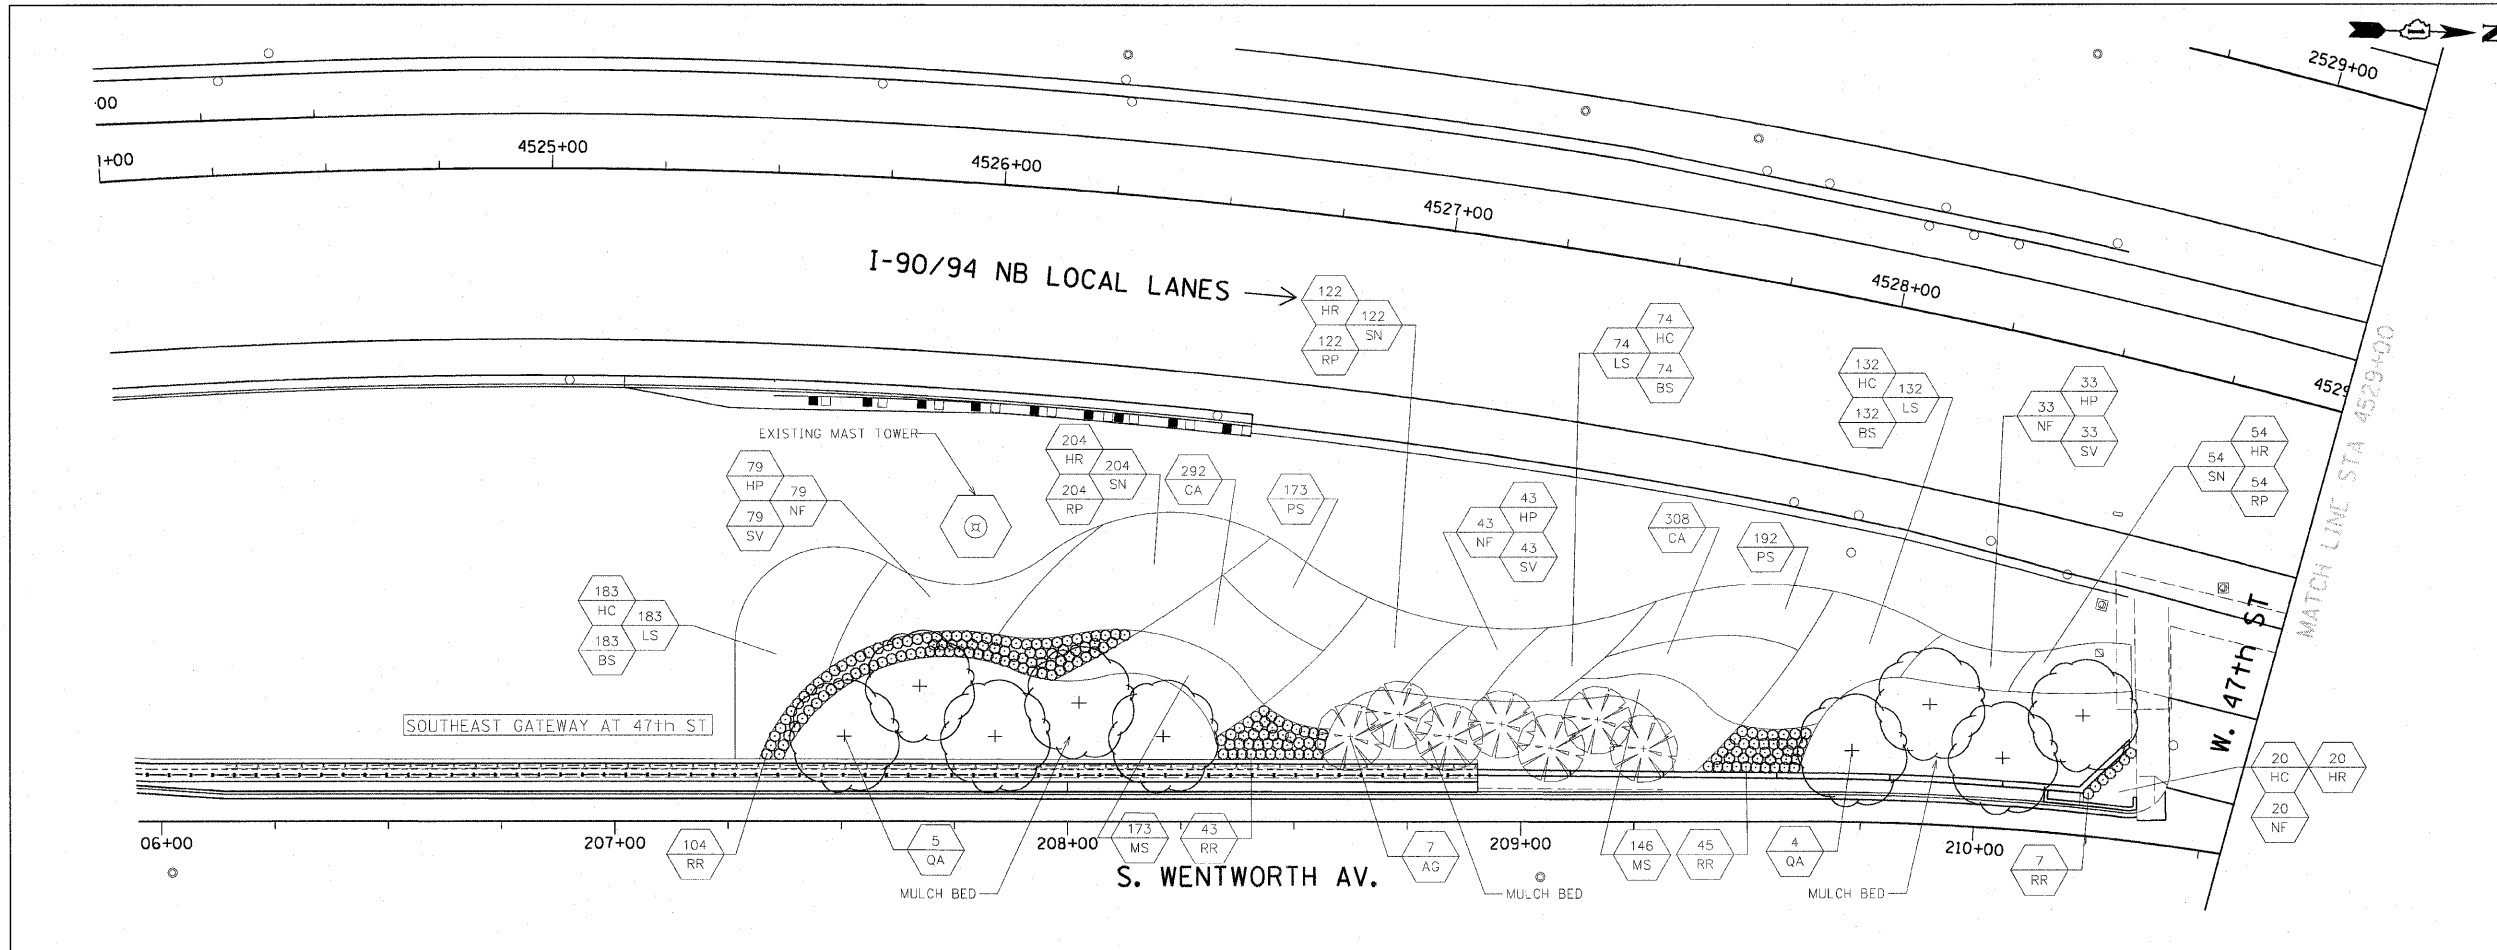

- LEGEND:
- SHADE TREE
 - ORNAMENTAL TREE
 - ORNAMENTAL SHRUBS
 - PERENNIALS/
ORNAMENTAL GRASSES
 - NOT INCLUDED IN THIS CONTRACT

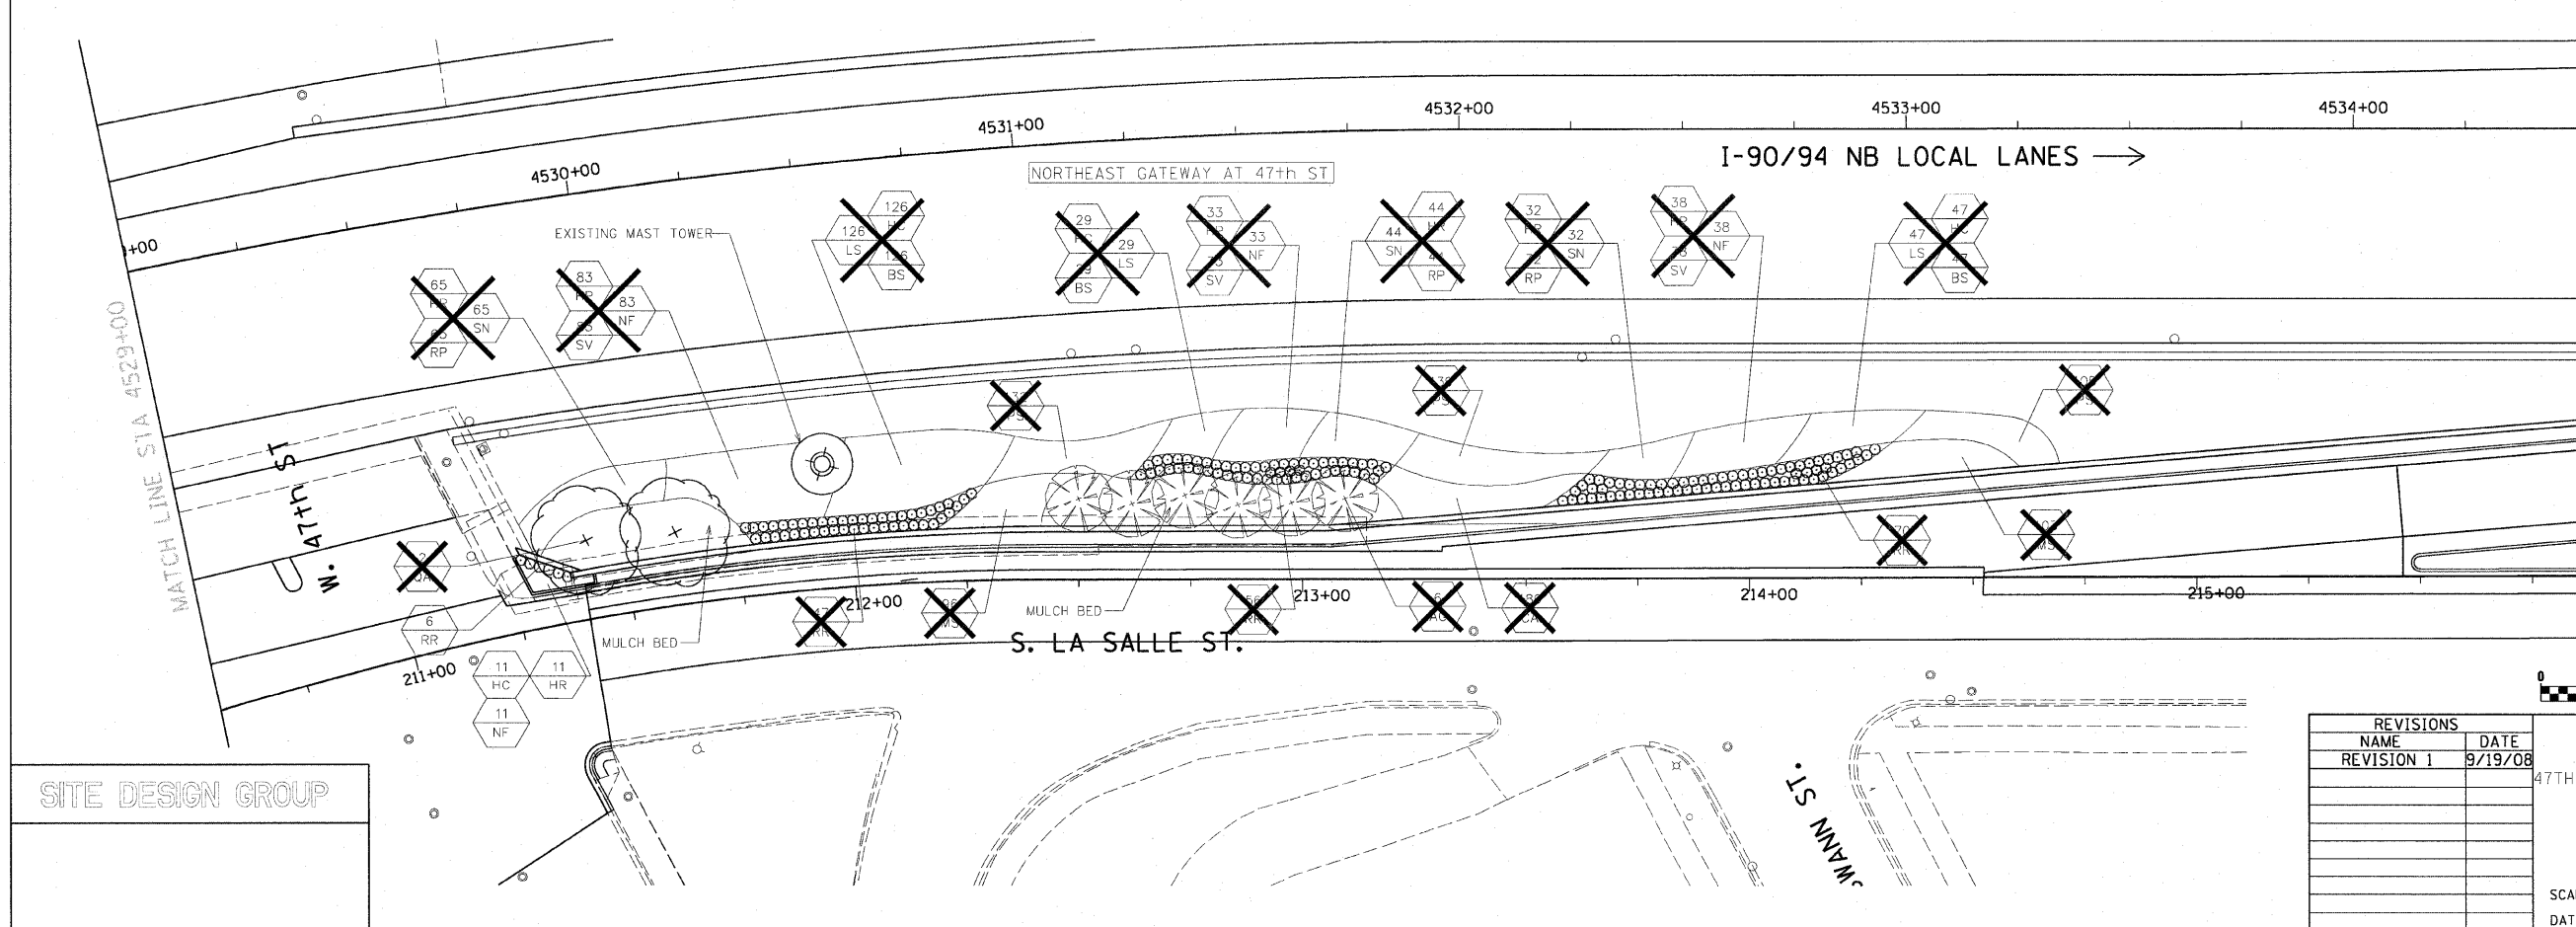

SITE DESIGN GROUP

REVISIONS	
NAME	DATE
REVISION 1	9/19/08

SHT-L2

ILLINOIS DEPARTMENT OF TRANSPORTATION
F.A.I. 90/94 (DAN RYAN EXPRESSWAY)
47TH STREET GATEWAY LANDSCAPING AND IRRIGATION
LANDSCAPE PLANS

SCALE: 1"=20'
DATE: May 2, 2008

DRAWN BY: EM
CHECKED BY: JO

P:\040468\civil\29-gateway\lrrigation\scg\080908\scg_files\62_rtl.dwg 5/18/2008 1:06:35 PM