

**EXISTING TYPICAL SECTION
US 45 (NORTH & SOUTH OF E J & E RR VIADUCT)**

LEGEND


- ① EXISTING HMA SURFACING, 6" (±)
- ② EXISTING PCCPAVEMENT (9-7-9)
- ③ EXISTING COMBINATION CONCRETE CURB AND GUTTER, TYPE B-6.12
- ④ EXISTING COMBINATION CONCRETE CURB AND GUTTER, TYPE B.6-24
- ⑤ EXISTING STEEL PLATE BEAM GUARDRAIL, TYPE A
- ⑥ EXISTING HMA SHOULDER
- ⑦ EXISTING GROUND LINE

R CURB AND GUTTER REMOVAL AND REPLACEMENT
(LOCATION AS DIRECTED BY THE ENGINEER)

NOTES:

ADDITIONAL SUB-BASE GRANULAR MATERIAL UNDER PROPOSED CUB AND GUTTER SHALL NOT BE PAID FOR SEPARATELY BUT WILL BE CONSIDERED AS INCLUDED IN THE COST PER SQUARE YARD OF "SUB-BASE GRANULAR MATERIAL, TYPE B 4 INCHES."

ANY SAW CUTTING REQUIRED TO REMOVE ANY ITEM ADJACENT TO AN ITEM TO BE SAVED WILL BE CONSIDERED AS PART OF THE REMOVAL ITEM AND WILL NOT BE PAID FOR SEPARATELY.

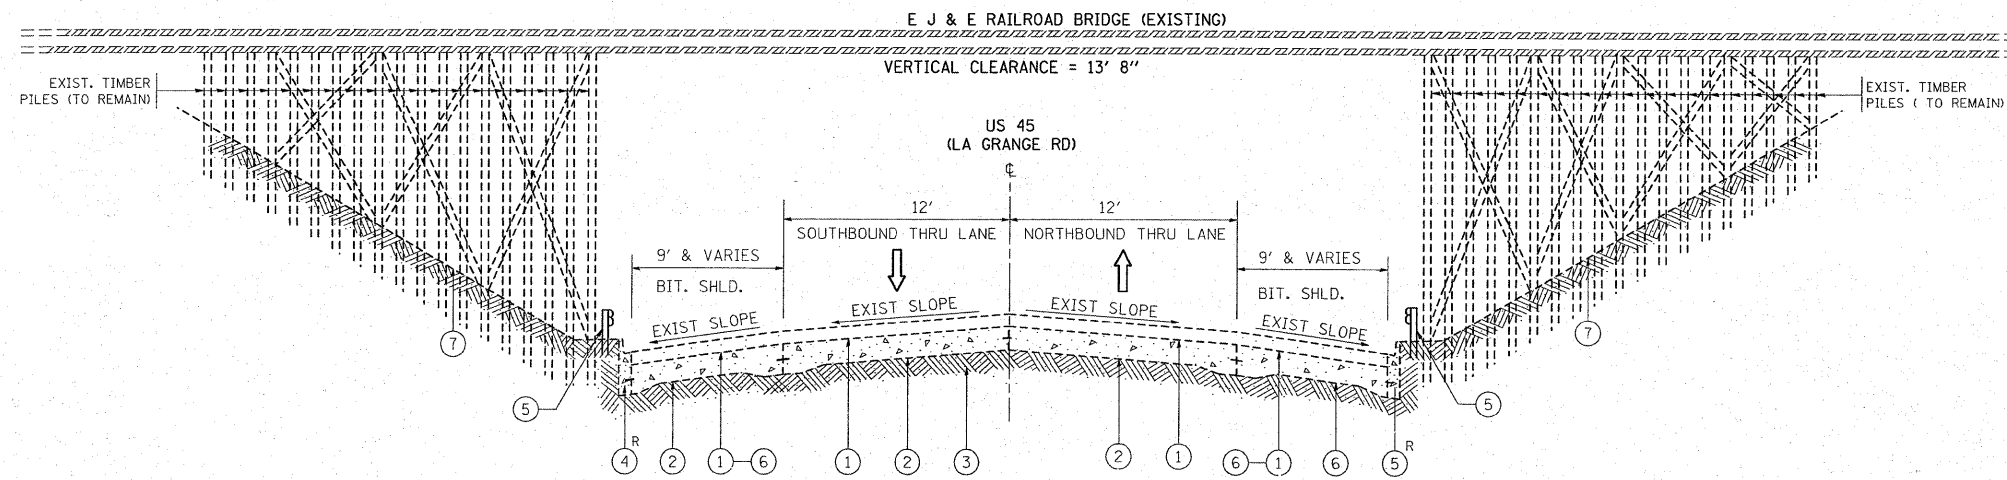

**EXISTING TYPICAL SECTION
US 45 UNDER E J & E RR VIADUCT**

FILE NAME = c:\projects\p118604\design_00.dgn	USER NAME = galbannb	DESIGNED -	REVISED -	STATE OF ILLINOIS DEPARTMENT OF TRANSPORTATION	US 45 (LA GRANGE RD) UNDER EJ & E RAILROAD VIADUCT EXISTING TYPICAL SECTION		F.A.P. RTE. 330	SECTION 104 T-3	COUNTY WILL	TOTAL SHEETS 4	SHEET NO. 4
	PLOT SCALE = 52.9396' / IN.	CHECKED -	REVISED -				SCALE: NTS	SHEET NO. OF SHEETS	STA.	TO STA.	FED. ROAD DIST. NO. 1 ILLINOIS FED. AID PROJECT
PLOT DATE = 12/27/2007	DATE -	REVISED -	REVISED -								

V:\PROJECTS\118604\00.dgn 12/27/2007 7:57:44 AM 118604.dwg