


PLOT DATE = 7/9/2008  
 FILE NAME = c:\p3\p3\p3\10684\w.d\10684.dwg  
 USER NAME = gabsorb

ORIGINAL SURVEY SHOWN  
 SURVEY PLOTTED  
 TEMPLATE  
 NO. AREAS CHECKED

FINAL SURVEY SHOWN  
 SURVEY PLOTTED  
 NOTE BOOK  
 NO. AREAS CHECKED

BY DATE

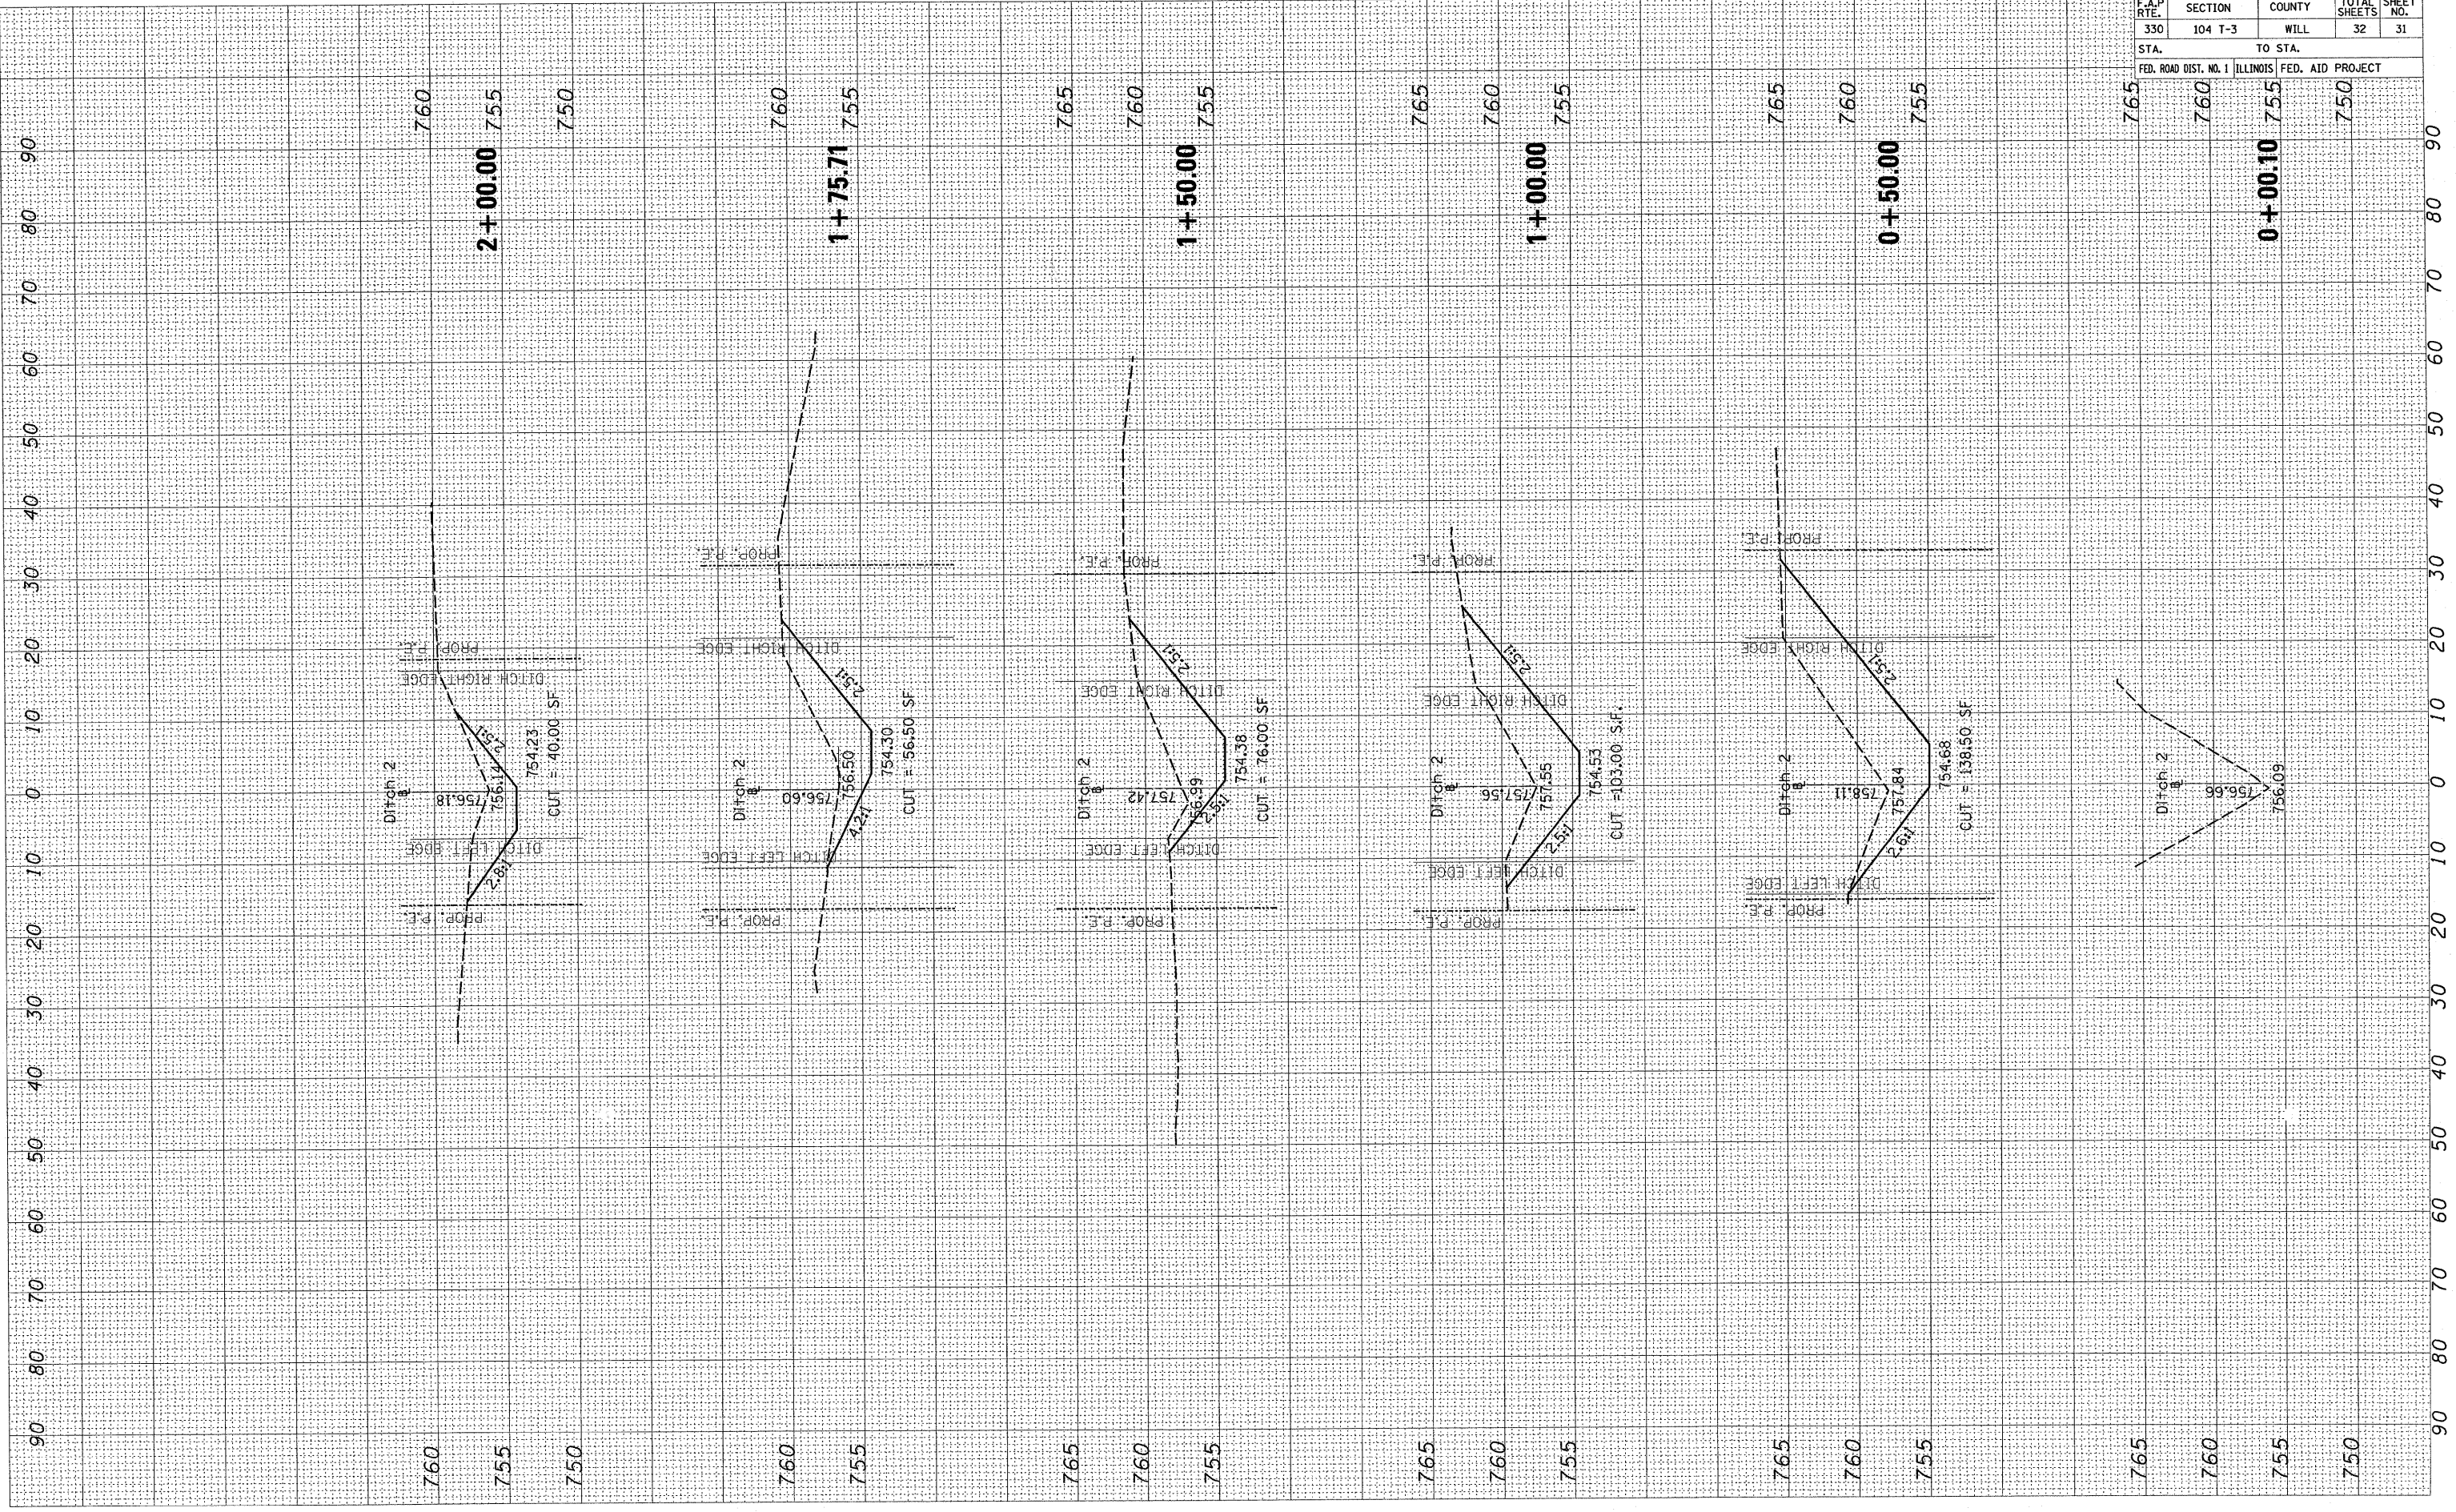

CONTRACT NO. 60B09				
F.A.P. RTE.	SECTION	COUNTY	TOTAL SHEETS	SHEET NO.
330	104 T-3	WILL	32	31
STA.		TO STA.		
FED. ROAD DIST. NO. 1	ILLINOIS	FED. AID PROJECT		

