


F.A.P. RTE.	SECTION	COUNTY	TOTAL SHEETS	SHEET NO.
876	9Y-RS-7	WILL	100	11
STA. 1+475		TO STA. 1+775		
FED. ROAD DIST. NO. 1		ILLINOIS FED. AID PROJECT		
CONTRACT NO. 60E52				

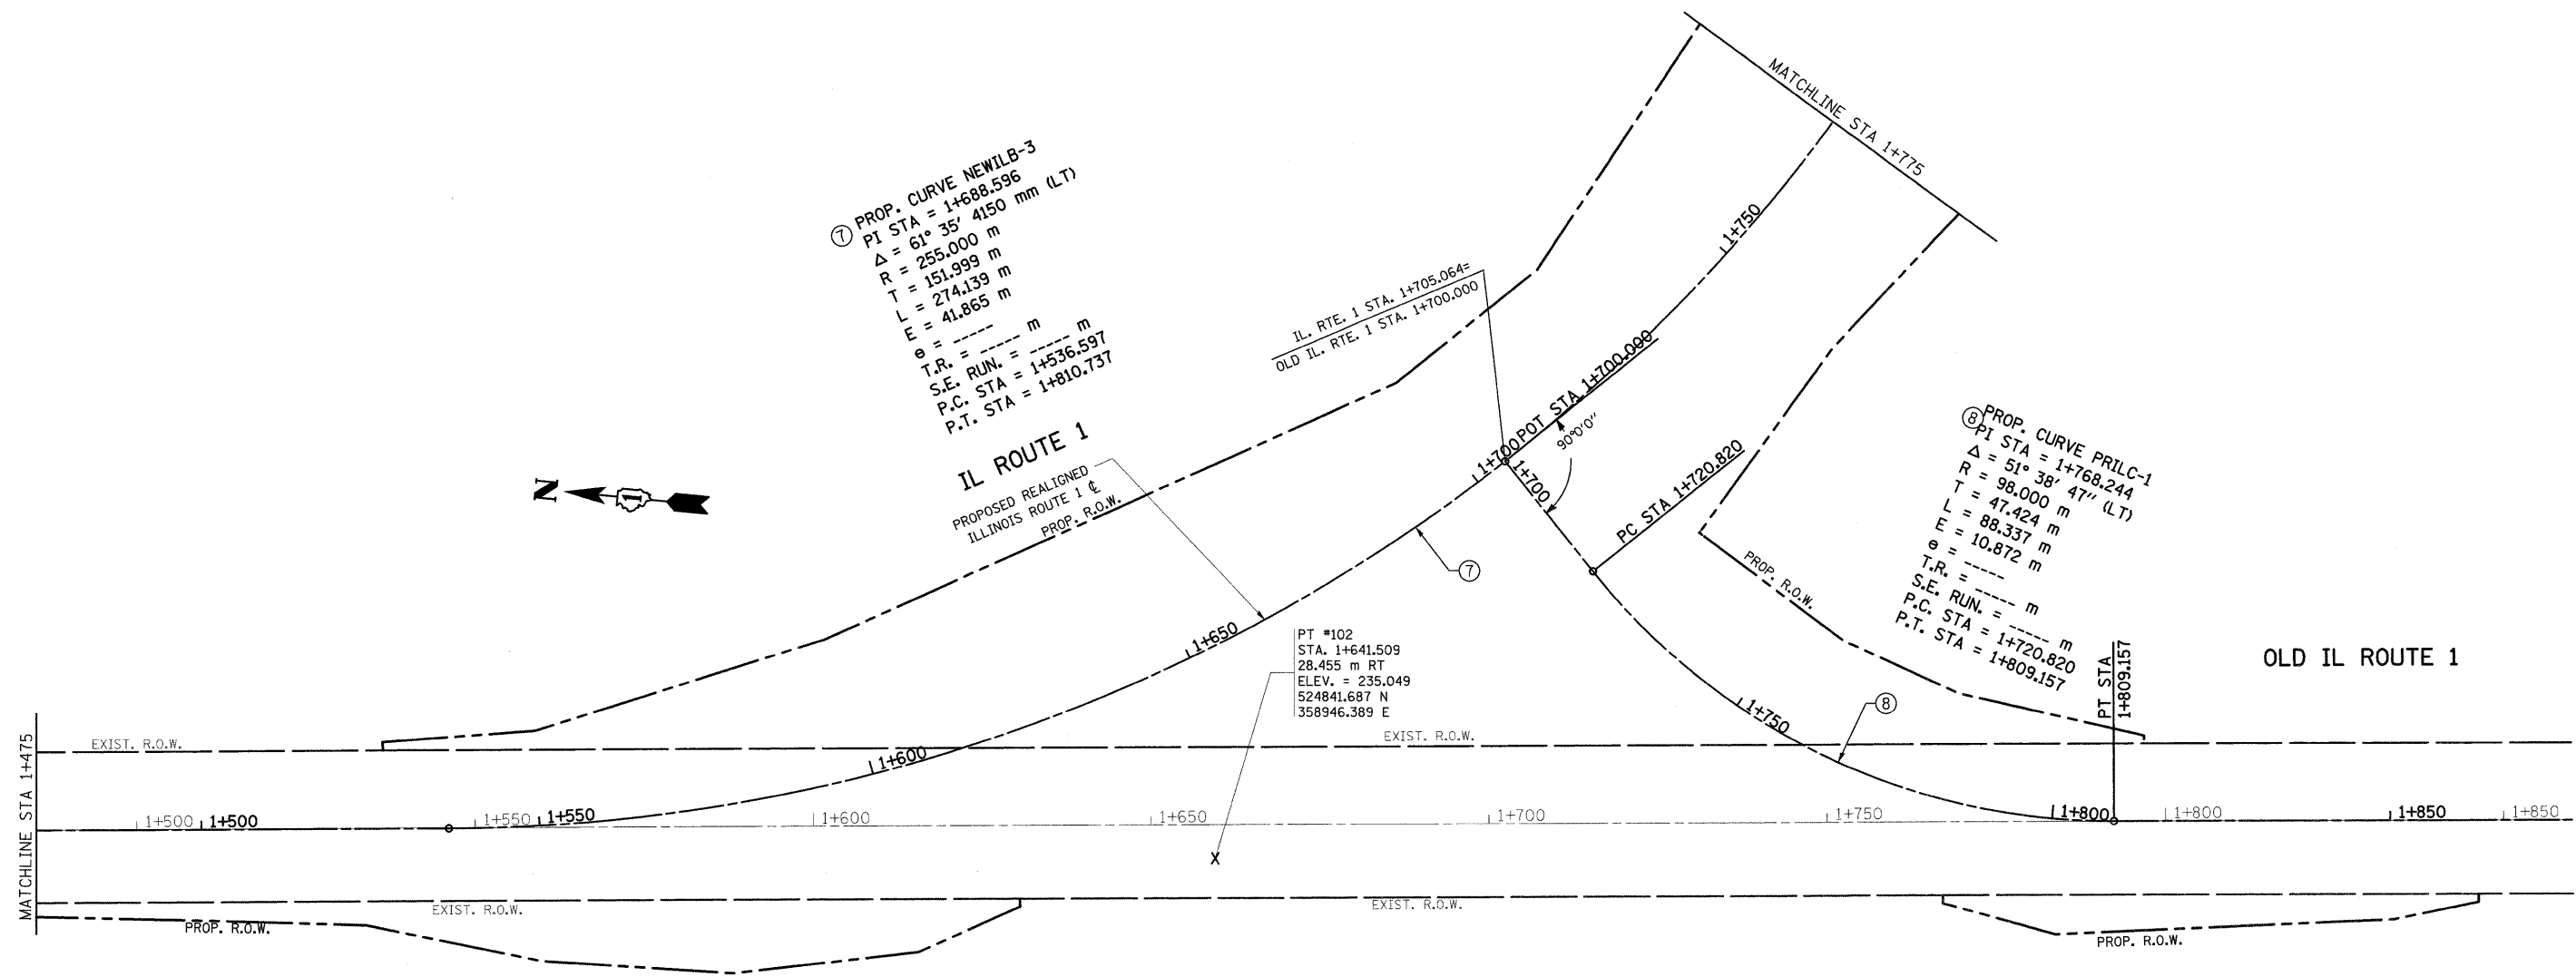

REVISIONS	
NAME	DATE

ILLINOIS DEPARTMENT OF TRANSPORTATION

**IL. ROUTE 1  
EXISTING & PROPOSED  
ALIGNMENT & TIE PLAN**

SCALE 1:500  
DATE 9/3/2008

DRAWN BY  
CHECKED BY