
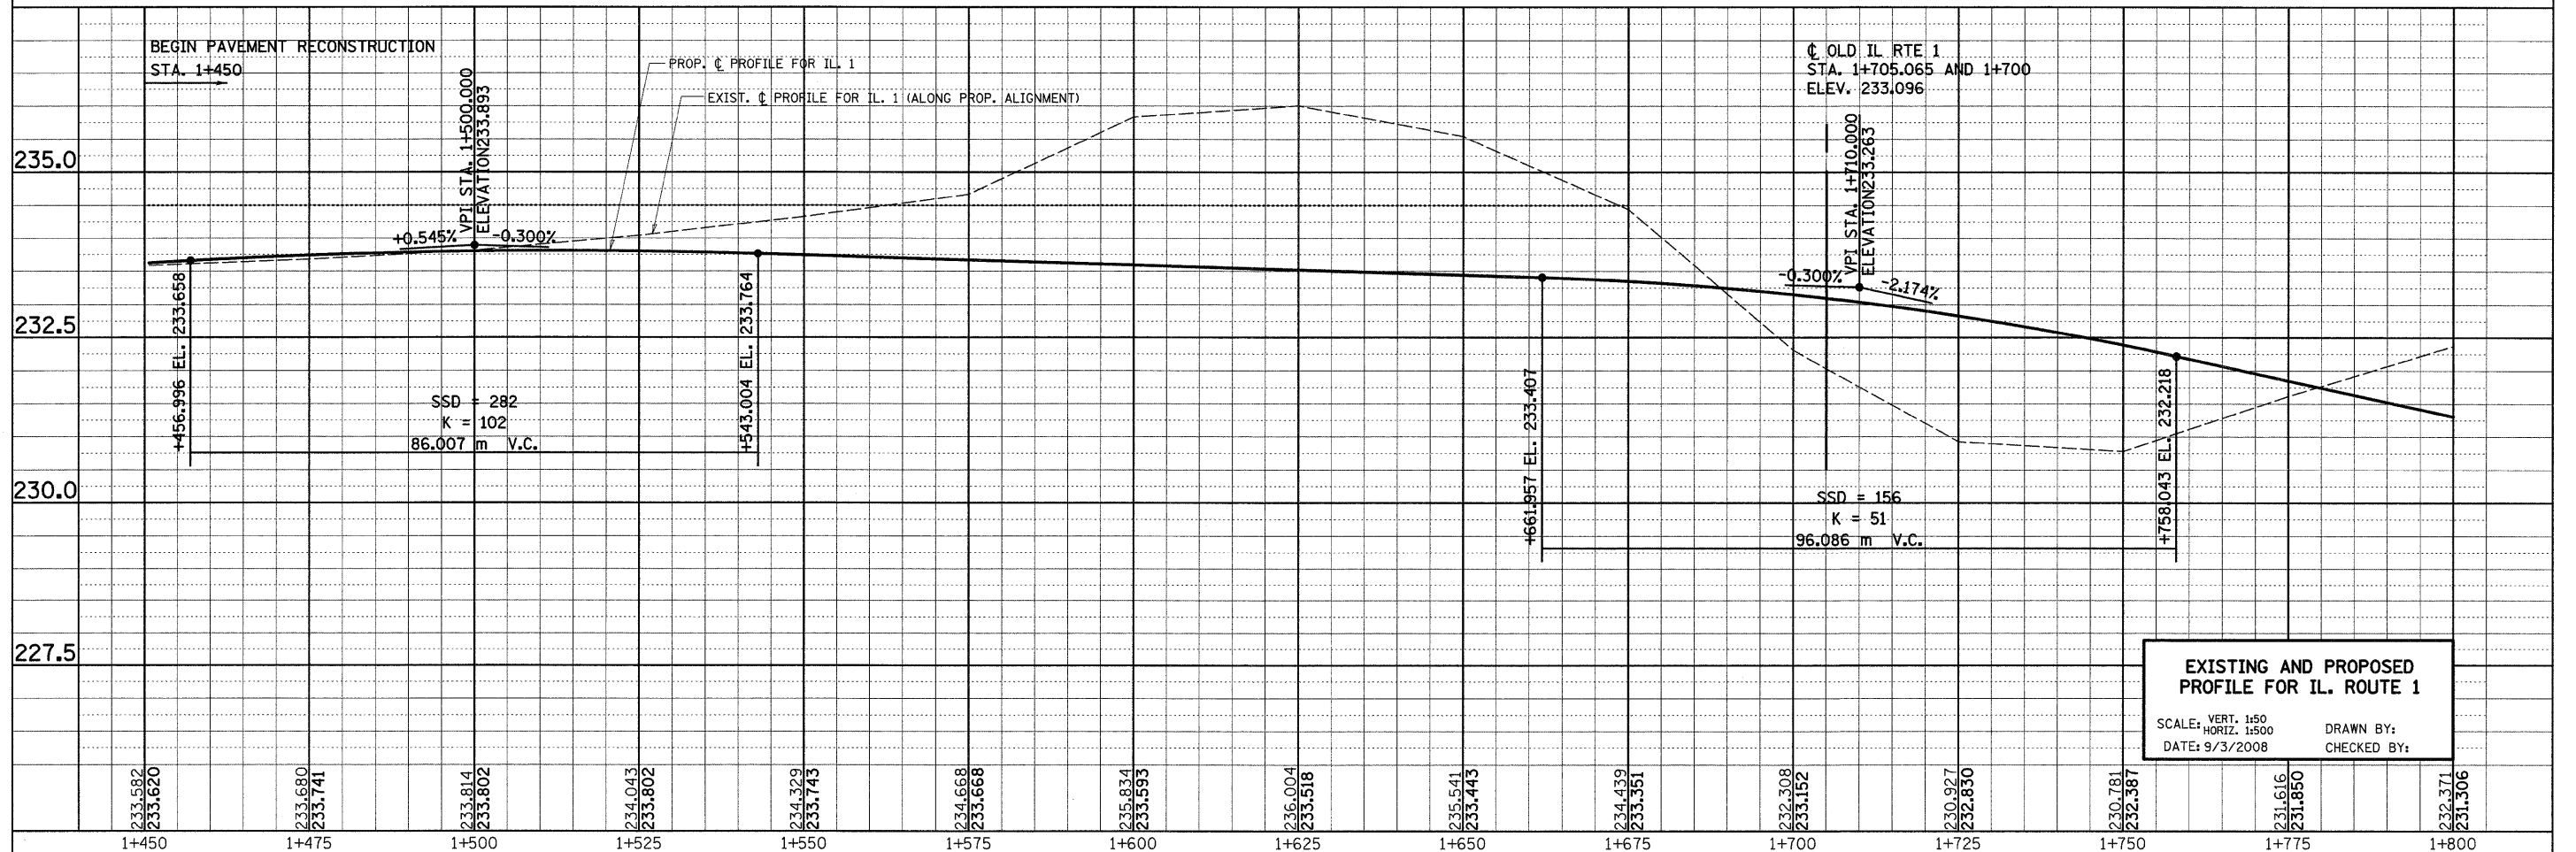


F.A.P. RTE.	SECTION	COUNTY	TOTAL SHEETS	SHEET NO.
876	9Y-RS-7	WILL	100	20
STA. 1+100		TO STA. 1+800		
FED. ROAD DIST. NO. 1		ILLINOIS FED. AID PROJECT		

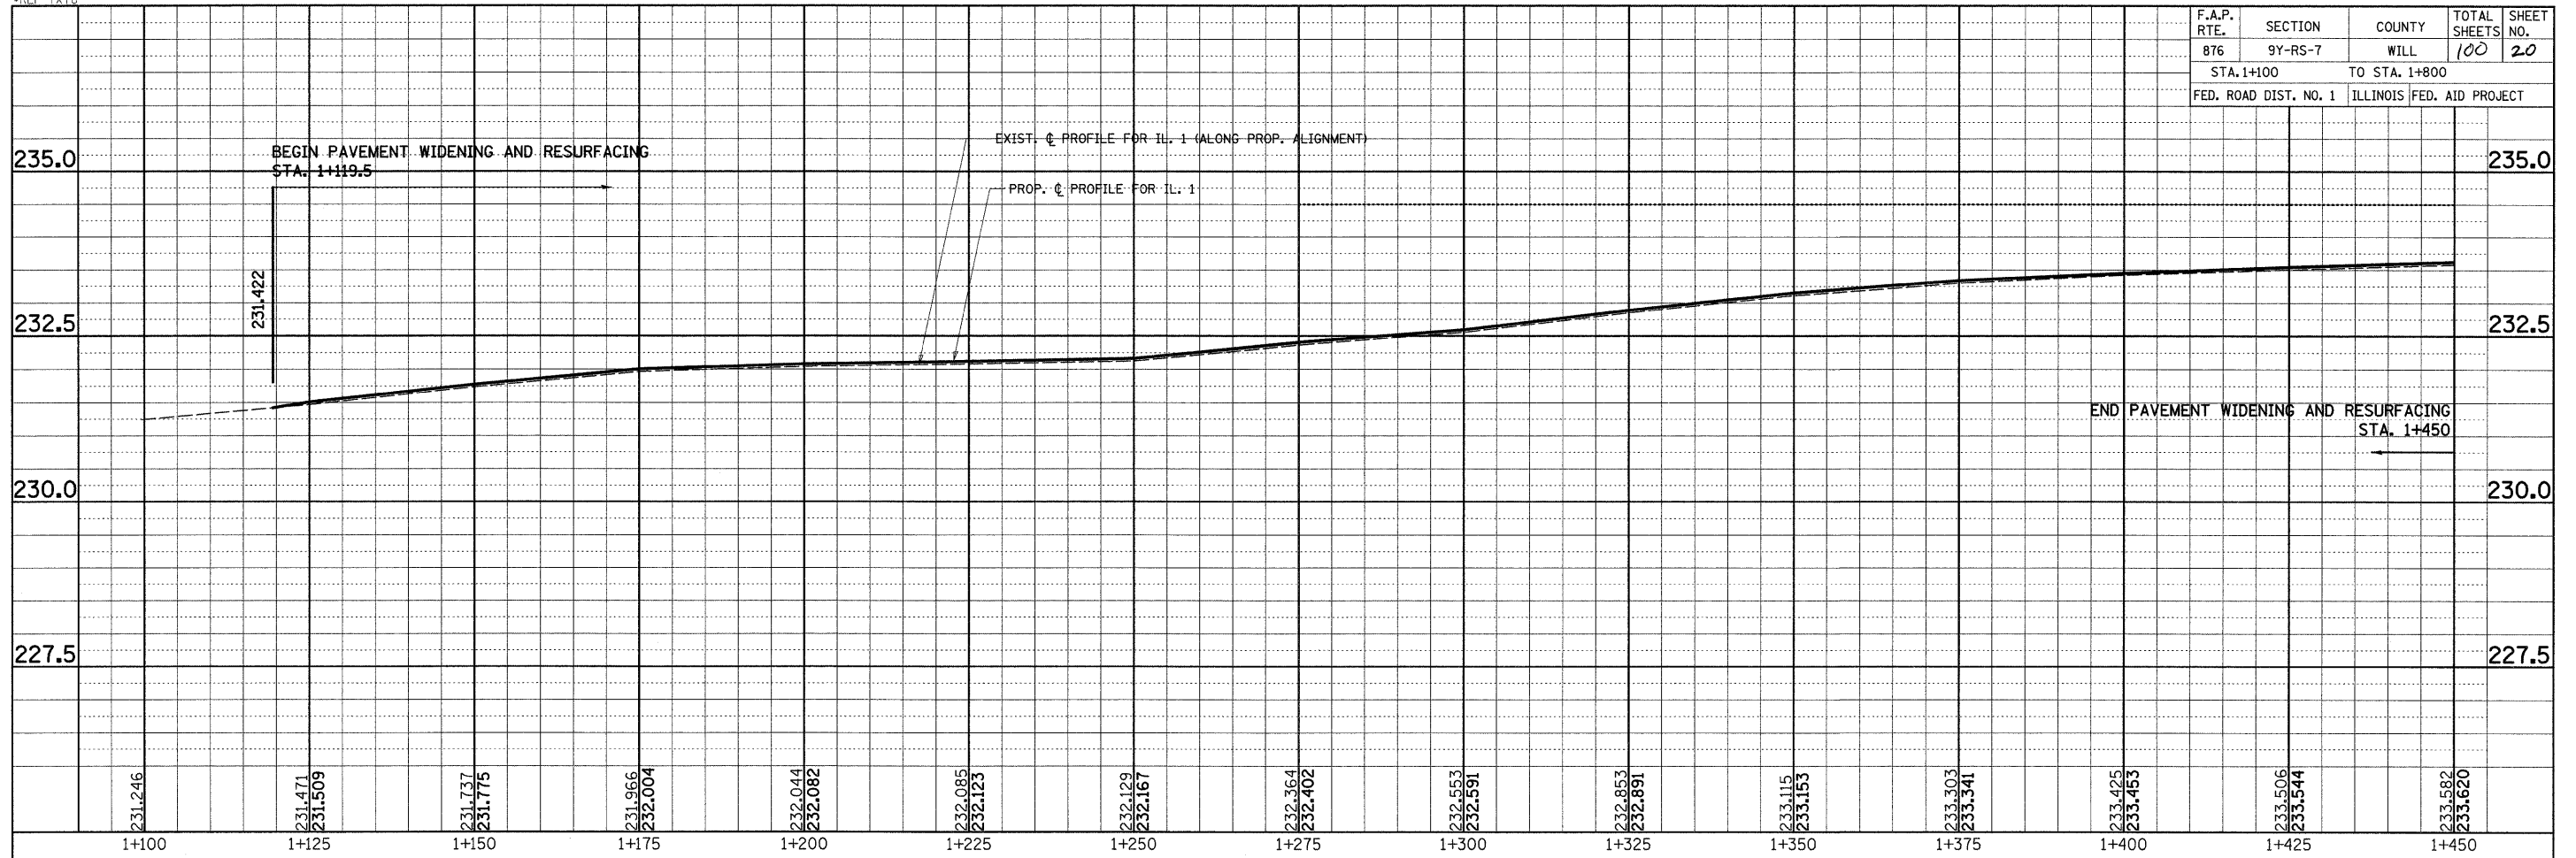

EXISTING AND PROPOSED PROFILE FOR IL. ROUTE 1

SCALE: VERT. 1:50
HORIZ. 1:500

DATE: 9/3/2008

DRAWN BY:
CHECKED BY: