


F.A.P. RTE.	SECTION	COUNTY	TOTAL SHEETS	SHEET NO.
876	9Y-RS-7	WILL	100	21
STA. 1+100		TO STA. 1+475		
FED. ROAD DIST. NO. 1		ILLINOIS FED. AID PROJECT		

CONTRACT NO. 60E52

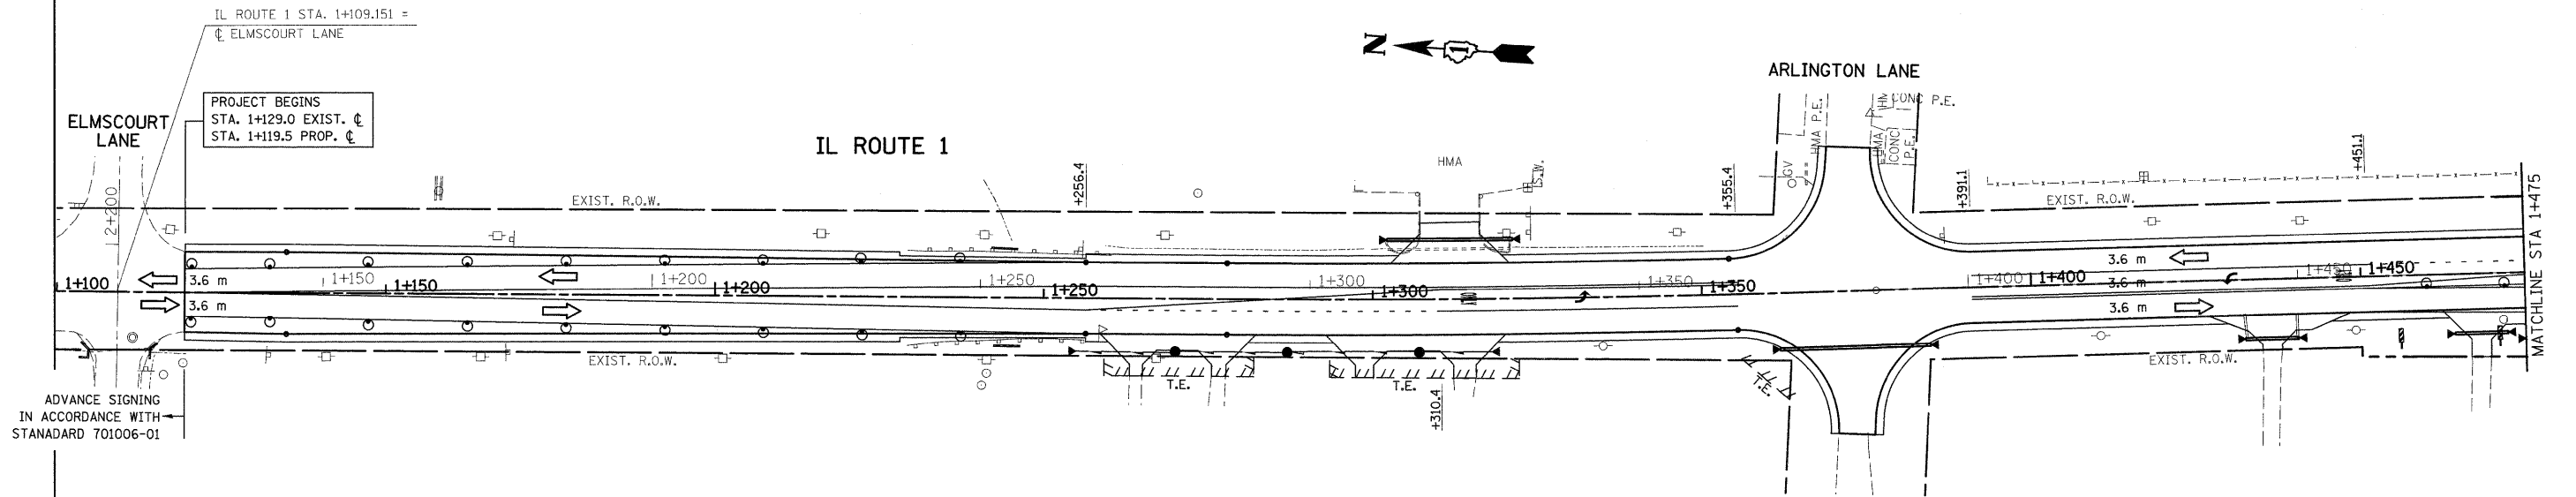

**LEGEND**



WORK ZONE



TRAFFIC FLOW



TYPE III BARRICADE WITH FLASHING LIGHTS

REVISIONS	
NAME	DATE

ILLINOIS DEPARTMENT OF TRANSPORTATION  
 SUGGESTED  
 MAINTENANCE OF TRAFFIC  
 IL. 1  
 STAGE II

SCALE 1:500  
 DATE 9/3/2008

DRAWN BY  
 CHECKED BY