


F.A.P. RTE.	SECTION	COUNTY	TOTAL SHEETS	SHEET NO.
876	9Y-RS-7	WILL	100	29
STA. 1+875		TO STA. 2+250		
FED. ROAD DIST. NO. 1		ILLINOIS FED. AID PROJECT		

CONTRACT NO. 60E52

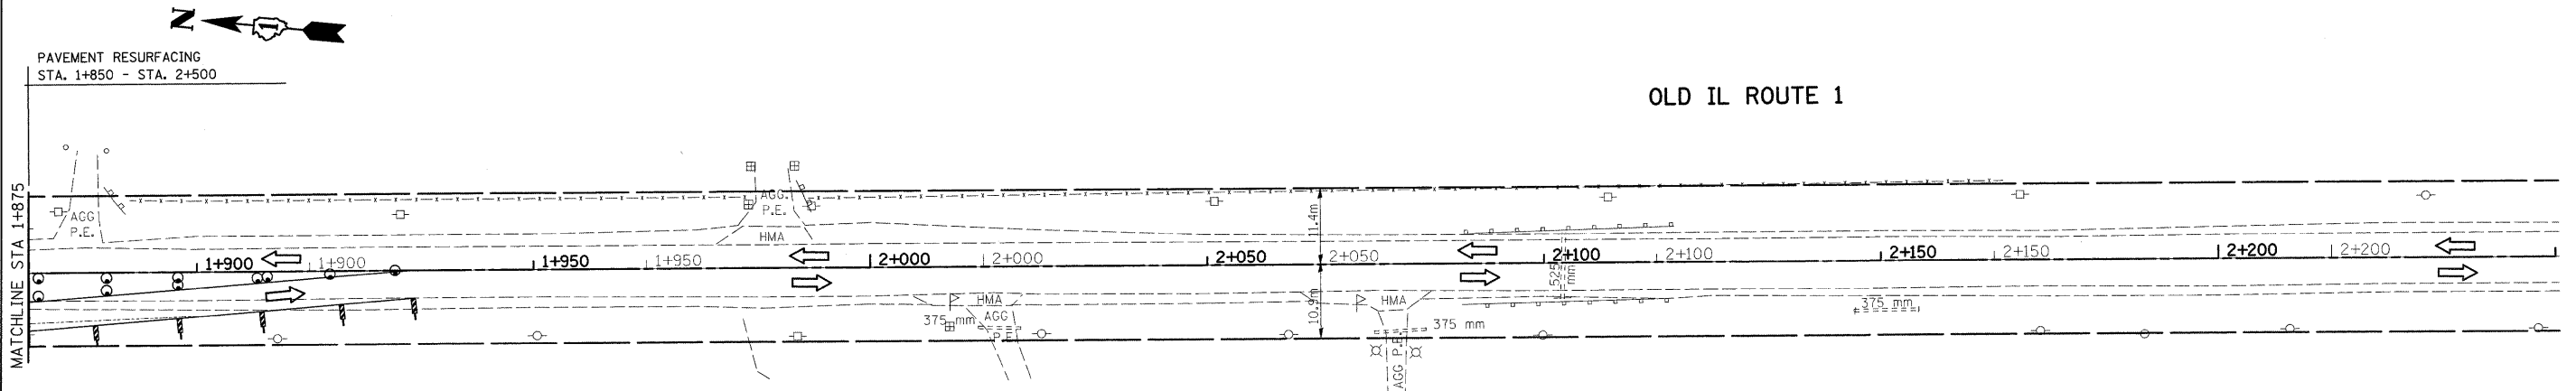


MATCHLINE STA 1+875

PAVEMENT RESURFACING
STA. 1+850 - STA. 2+500

OLD IL ROUTE 1

LEGEND

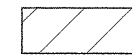

WORK ZONE



TRAFFIC FLOW



TYPE III BARRICADE WITH FLASHING LIGHTS

REVISIONS	
NAME	DATE

ILLINOIS DEPARTMENT OF TRANSPORTATION
SUGGESTED
MAINTENANCE OF TRAFFIC
IL. 1
STAGE II

SCALE 1:500
DATE 9/3/2008

DRAWN BY
CHECKED BY