


F.A.P. RTE.	SECTION	COUNTY	TOTAL SHEETS NO.
876	94-R6-7	WILL	100
STA. 1+850	TO STA. 2+530		63
FED. ROAD DIST. NO. 1	ILLINOIS	FED. AID PROJECT	

#60E52

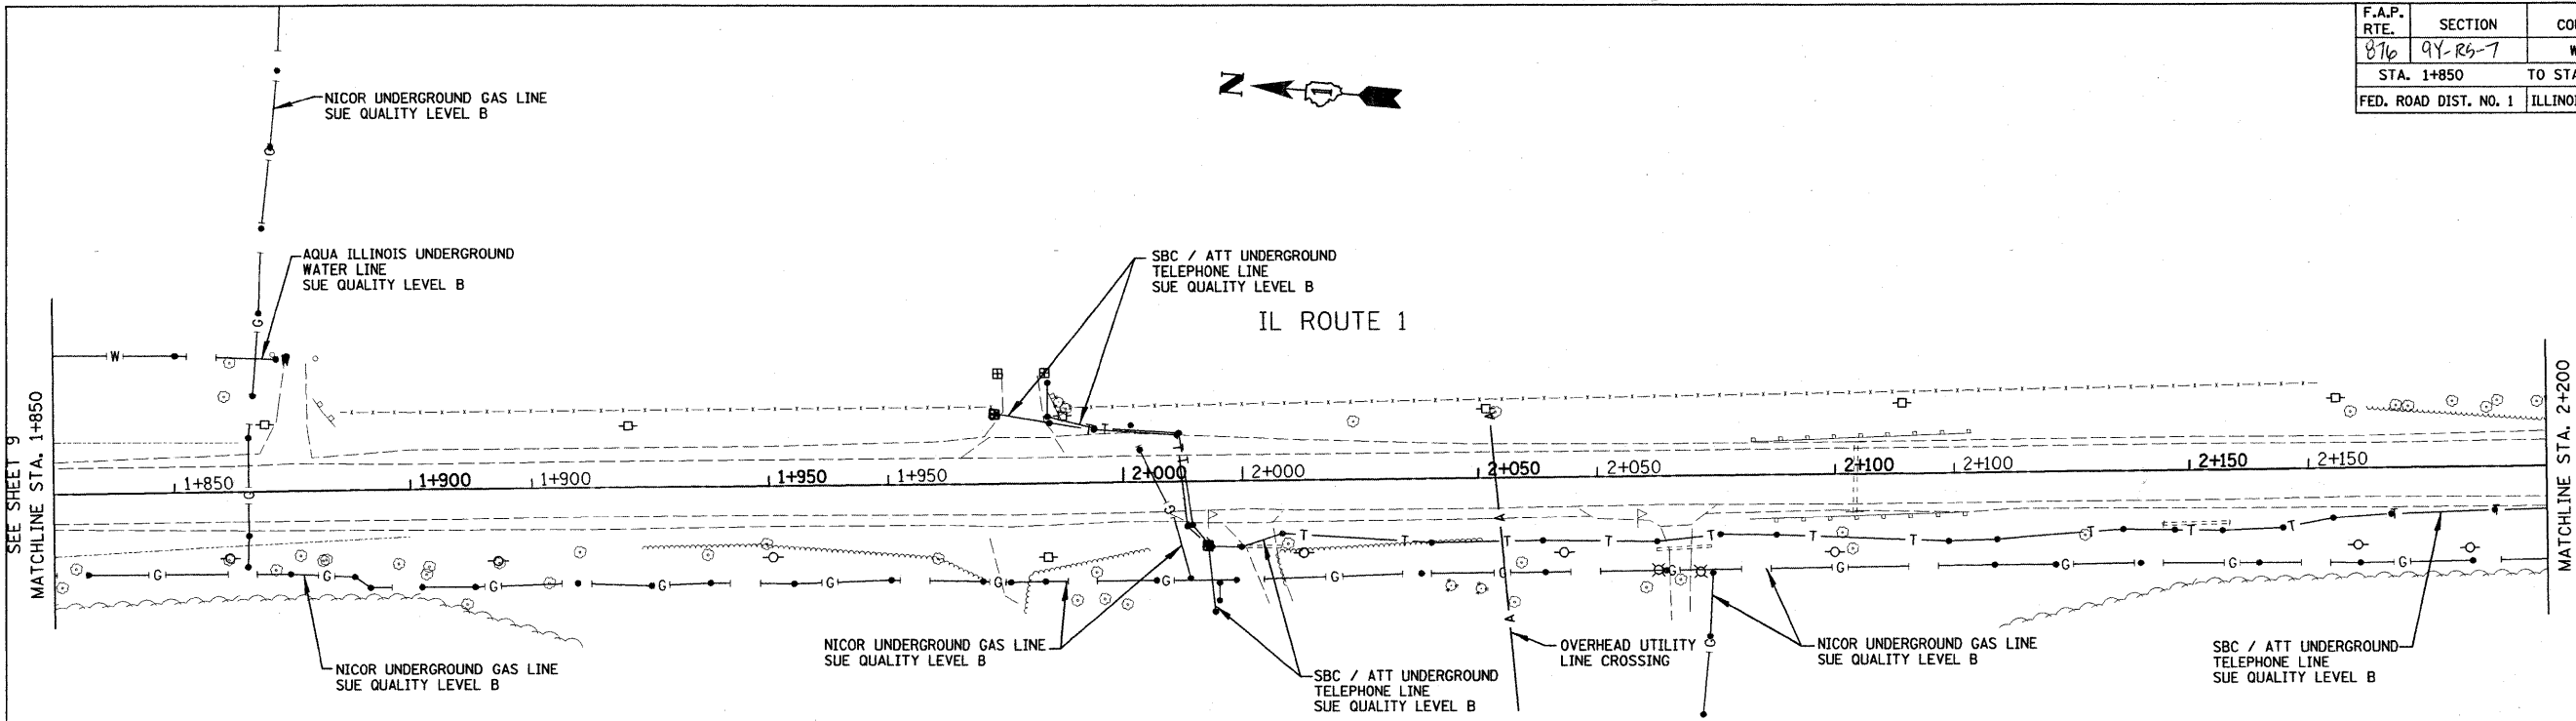

STATE OF ILLINOIS )  
COUNTY OF COOK ) S.S.

Utility(ies) shown hereon have been investigated by ASE in accordance with SUE Industry Standards Quality Level B (QLB). All other information shown has been provided by others.

Field work was performed between the 11th of January and 11th day of February, A.D., 2008.

IN WITNESS WHEREOF, I have hereunto set my hand and seal this 22nd day of February A.D., 2008. Chicago, IL.




*Steven M. Rienks*  
STEVEN M. RIENKS - ILLINOIS PROFESSIONAL  
ENGINEER NUMBER 62-044619  
MY LICENSE EXPIRES 11/30/2009

**LEGEND**

TH #1	●	TEST HOLE LOCATION (SUE QUALITY LEVEL A)
T	—	EXISTING UNDERGROUND TELEPHONE
W	—	EXISTING UNDERGROUND WATER
SS	—	EXISTING SANITARY SEWER
O	—	EXISTING UNDERGROUND OIL
FO	—	EXISTING UNDERGROUND FIBER OPTIC
E	—	EXISTING UNDERGROUND ELECTRIC
G	—	EXISTING UNDERGROUND GAS
CTV	—	EXISTING UNDERGROUND CABLE TV
A	—	EXISTING OVERHEAD UTILITY LINE CROSSING

**NOTES:**

- Horizontal Control, Vertical Control, and Centerline Alignment were supplied by Illinois Department of Transportation, from Contract PTB #118/016 Work Order #9, dated April 4, 2003 to May 16, 2003, by Robinson Engineering, LTD. Units are Metric
- Aqua Illinois Underground Water Line Locations shown are based on field markings by Utility Owner.

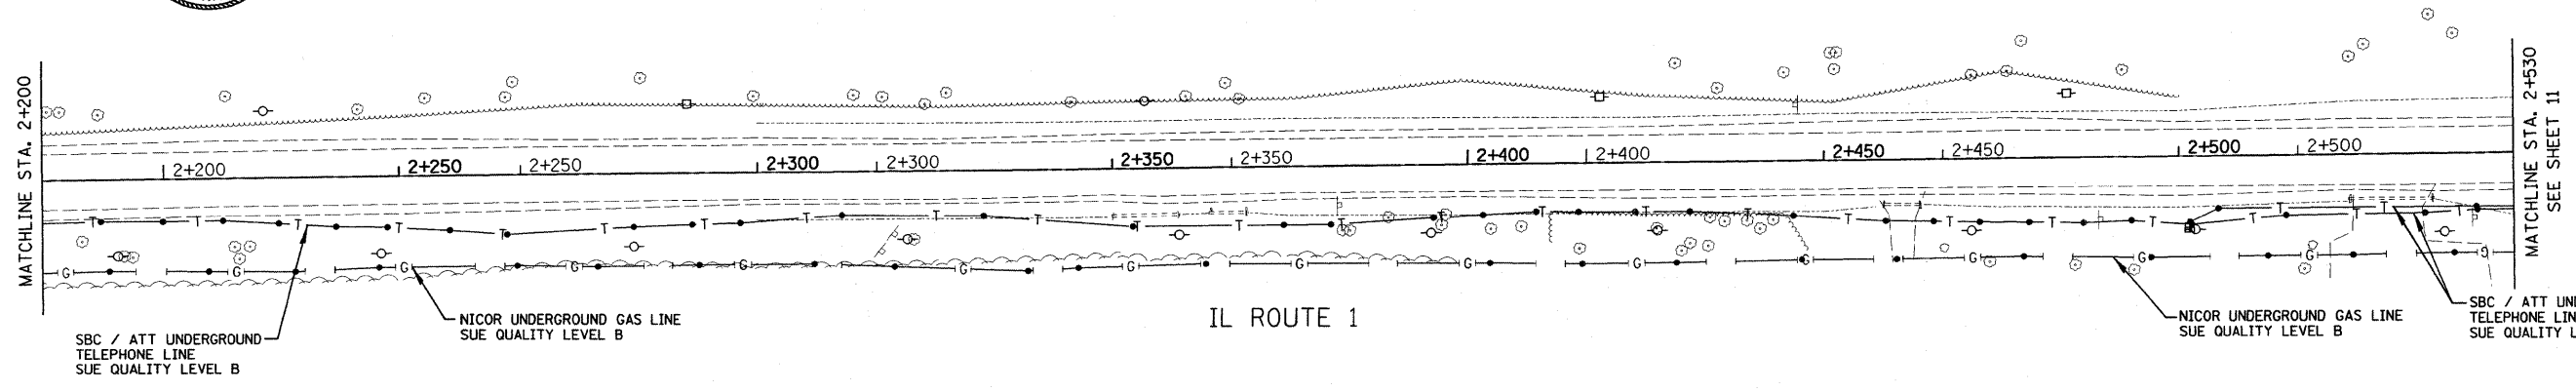

REVISIONS	
NAME	DATE

ILLINOIS DEPARTMENT OF TRANSPORTATION  
SUE Investigation of Underground Utilities  
IL 394 / IL 1/ Goodenow Road In Will County  
Job No. D-91-104-07  
PTB #143-004

SCALE 1:500  
DATE 2/22/2008

DRAWN BY: M.B.  
CHECKED BY: S.R.  
SHEET 10 of 15

PLOT DATE = #DATE#  
FILE NAME = #FILE#  
PLOT SCALE = #SCALE#  
USER NAME = #USER#



**AMERICAN**  
SURVEYING & ENGINEERING, P.C.

**SURVEYORS • ENGINEERS  
GEODESISTS • MAPPING SCIENTISTS**

Dixon: 815-288-6231 / Fax 815-288-6277 Detroit: 248-465-9634 / Fax 248-465-9635  
Chicago: 773-444-0800 / Fax 773-444-0808 Aurora: 603-897-4105 / Fax 630-897-4121  
Illinois Professional Design Firm No. 184-003192