


F.A.P. RTE.	SECTION	COUNTY	TOTAL SHEETS	SHEET NO.
87b	94-R3-7	WILL	100	CA
STA. 2+530		TO STA. 2+650		
FED. ROAD DIST. NO. 1		ILLINOIS FED. AID PROJECT		

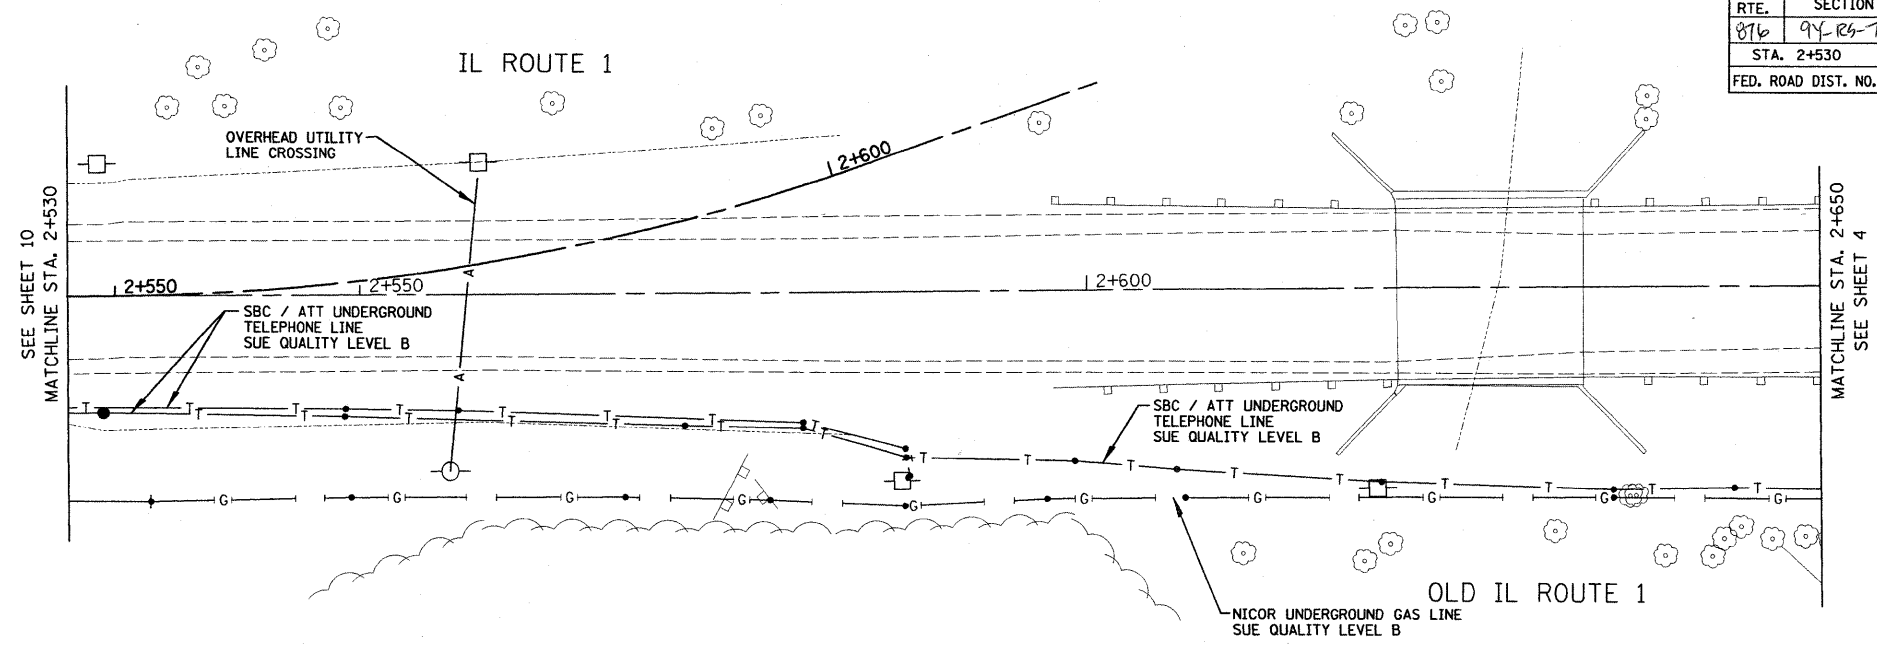

- TH #1
- LEGEND**
- TEST HOLE LOCATION (SUE QUALITY LEVEL A)
 - T — EXISTING UNDERGROUND TELEPHONE
 - W — EXISTING UNDERGROUND WATER
 - S — EXISTING SANITARY SEWER
 - O — EXISTING UNDERGROUND OIL
 - FO — EXISTING UNDERGROUND FIBER OPTIC
 - E — EXISTING UNDERGROUND ELECTRIC
 - G — EXISTING UNDERGROUND GAS
 - CTV — EXISTING UNDERGROUND CABLE TV
 - A — EXISTING OVERHEAD UTILITY LINE CROSSING

- NOTES:**
- Horizontal Control, Vertical Control, and Centerline Alignment were supplied by Illinois Department of Transportation, from Contract PTB #118/016 Work Order #9, dated April 4, 2003 to May 16, 2003, by Robinson Engineering, LTD. Units are Metric
 - Aqua Illinois Underground Water Line Locations shown are based on field markings by Utility Owner.

STATE OF ILLINOIS)
COUNTY OF COOK) S.S.

Utility(ies) shown hereon have been investigated by ASE in accordance with SUE Industry Standards Quality Level B (QLB). All other information shown has been provided by others.
Field work was performed between the 11th of January and 11th day of February, A.D., 2008.
IN WITNESS WHEREOF, I have hereunto set my hand and seal this 22nd day of February A.D., 2008. Chicago, IL.



Steven M. Rienks
STEVEN M. RIENKS - ILLINOIS PROFESSIONAL
ENGINEER NUMBER 62-044619
MY LICENSE EXPIRES 11/30/2009



AMERICAN
SURVEYING & ENGINEERING, P.C.

SURVEYORS · ENGINEERS
GEODESISTS · MAPPING SCIENTISTS
Dixon: 815-288-6231 / Fax 815-288-6277 Detroit: 248-465-9634 / Fax 248-465-9635
Chicago: 773-444-0800 / Fax 773-444-0808 Aurora: 603-897-4105 / Fax 630-897-4121
Illinois Professional Design Firm No. 184-003182

REVISIONS		ILLINOIS DEPARTMENT OF TRANSPORTATION SUE Investigation of Underground Utilities IL 394 / IL 1/ Goodenow Road In Will County Job No. D-91-104-07 PTB #143-004
NAME	DATE	
		SCALE 1:250
		DATE 2/22/2008
		DRAWN BY: M.B. CHECKED BY: S.R. SHEET 11 of 15

PLOT DATE = #DATE#
FILE NAME = #FILE#
PLOT SCALE = #SCALE#
USER NAME = #USER#