


STATE OF ILLINOIS  
DEPARTMENT OF TRANSPORTATION


ROUTE NO.	SECTION	COUNTY	TOTAL SHEETS	SHEET NO.	SHEET NO.
F.A.P. 324	23B (1&2)F	MCHENRY	17	11	
FED. ROAD DIST. NO. 7	ILLINOIS	FED. AID PROJECT-			

Contract # 60E54

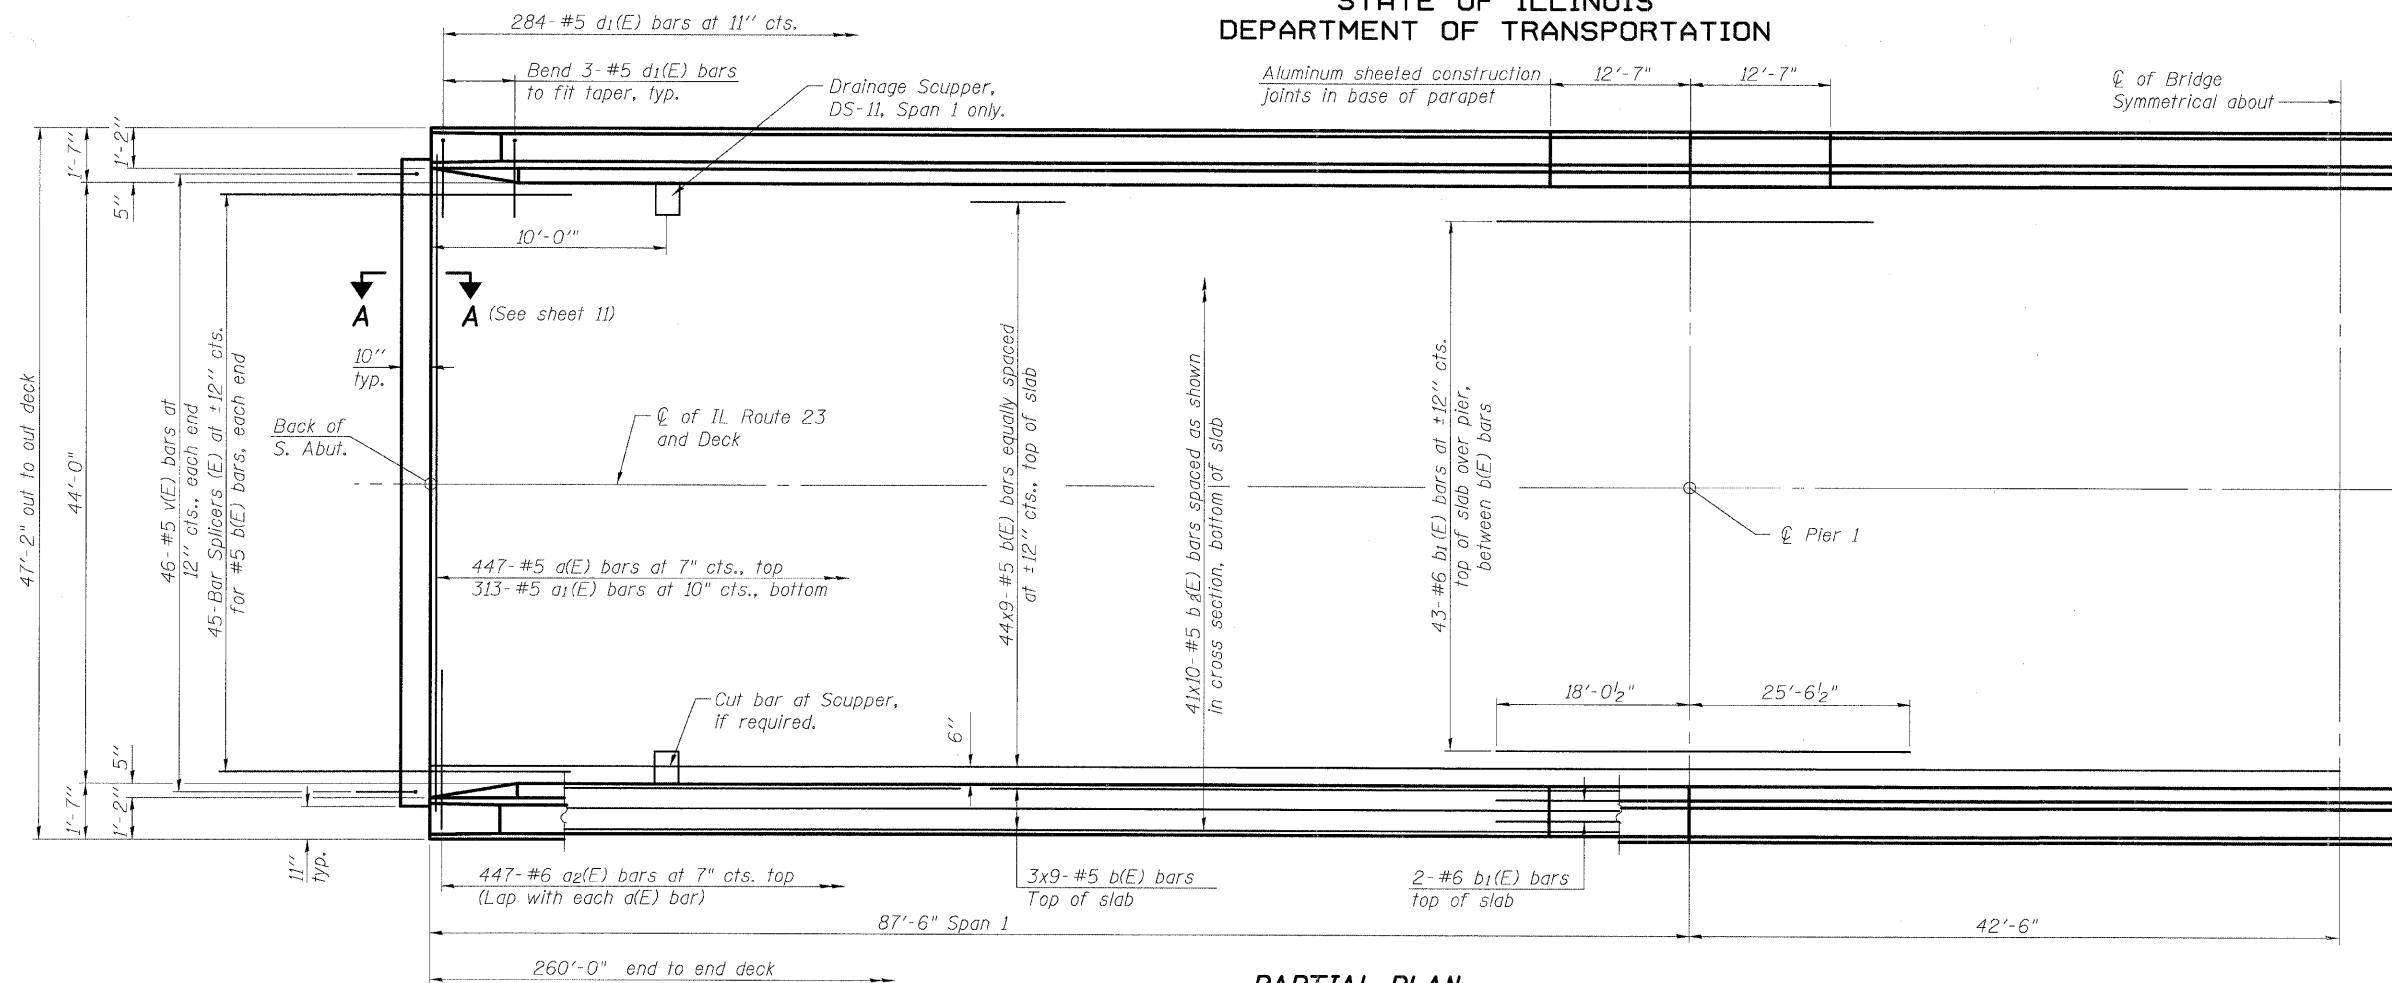

**PARTIAL PLAN**

Notes:  
See Sheet 10 of 26 for superstructure details and Bill of Material.  
Bars indicated thus 44 x 9-#5 etc. indicates 44 lines of bars with 9 lengths per line.  
See Sheet 10 of 26 for parapet reinforcement.

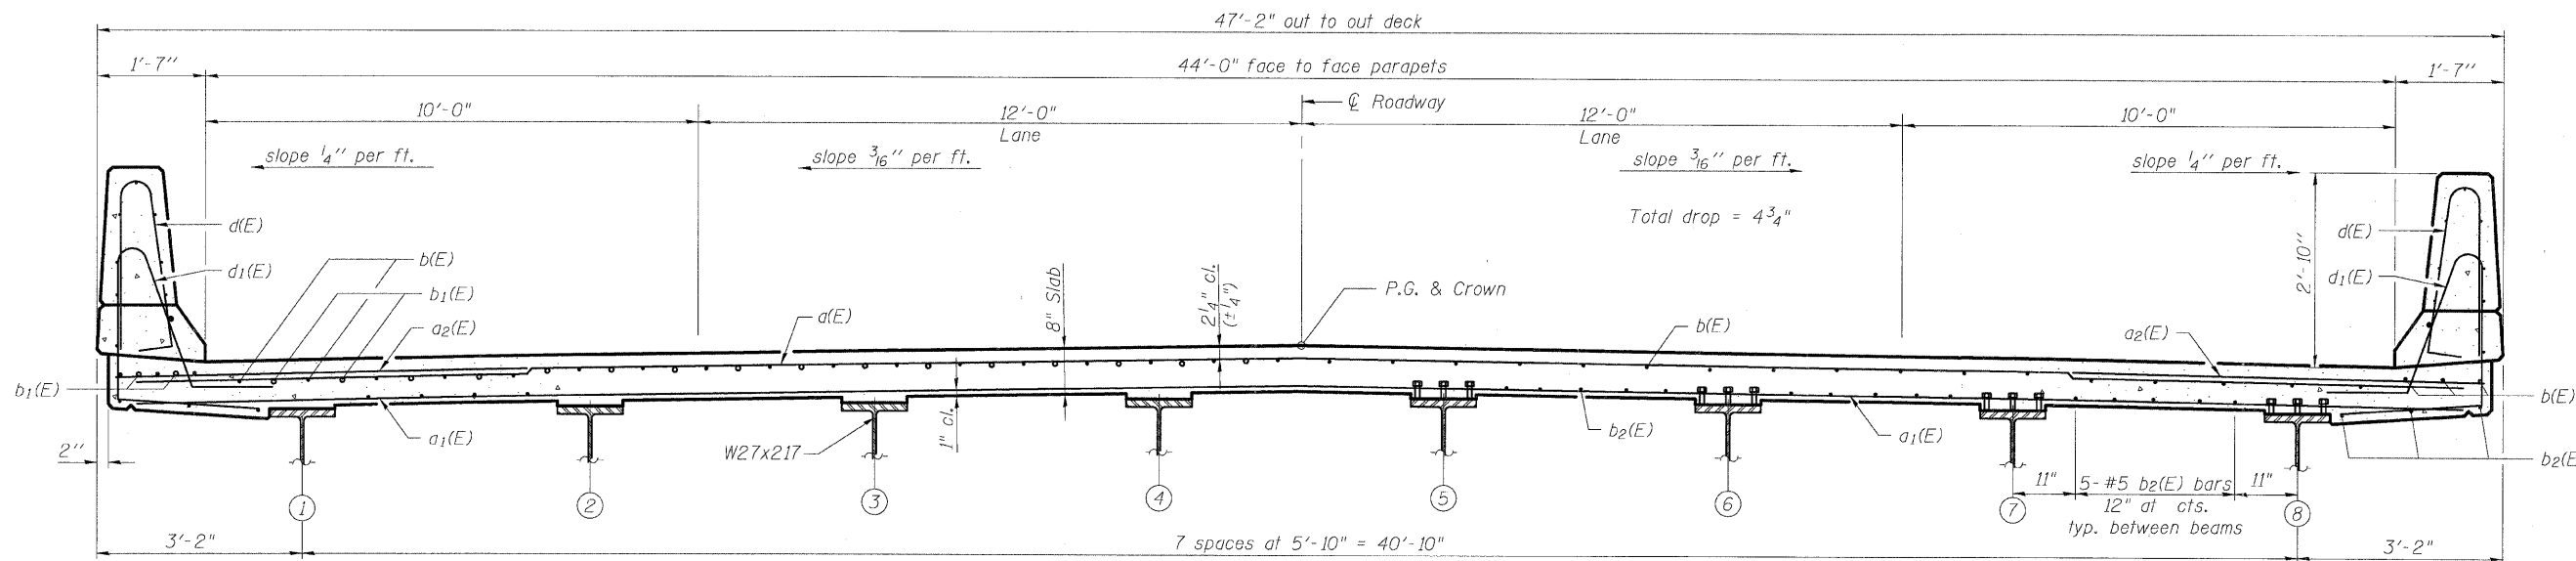

**MIN. BAR LAP**  
(slab)  
#5 bar = 1'-8"

NEAR PIER

NEAR MIDSPAN

DESIGNED	CJB
CHECKED	PWO
DRAWN	DRP
CHECKED	PJM

**FOR INFORMATION ONLY  
NOT PART OF THIS CONTRACT**

**CROSS SECTION**  
(Looking North)



V3 Companies of Illinois Ltd.  
7325 Janes Avenue  
Woodridge, IL 60517  
630.724.9200 phone  
630.724.9202 fax  
www.v3co.com

**SUPERSTRUCTURE**  
**ILL. ROUTE 23 OVER**  
**KISHWAUKEE RIVER**  
**F.A.P. RT. 324 - SEC. 23B (1&2)F**  
**MCHENRY COUNTY**  
**STATION 69+02.50**  
**STRUCTURE NO. 056-0001**