
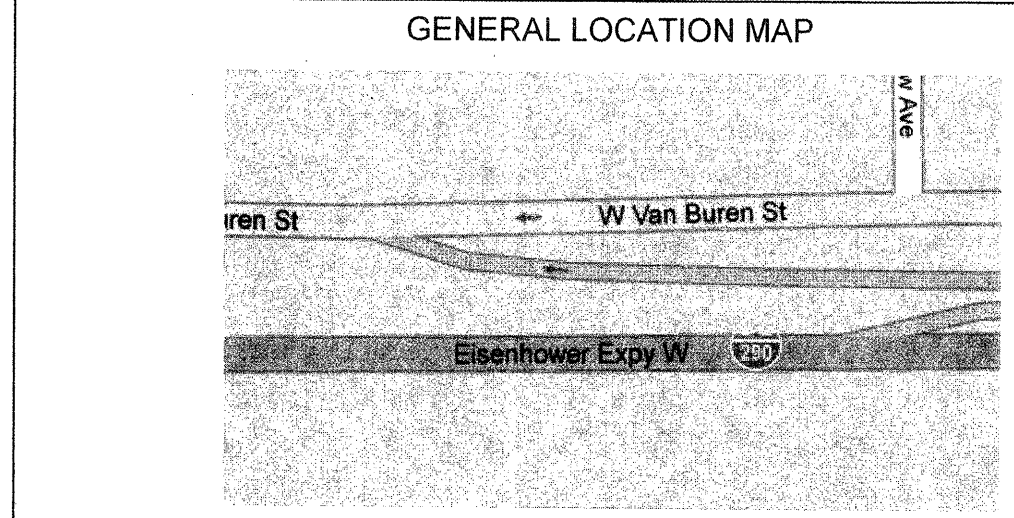
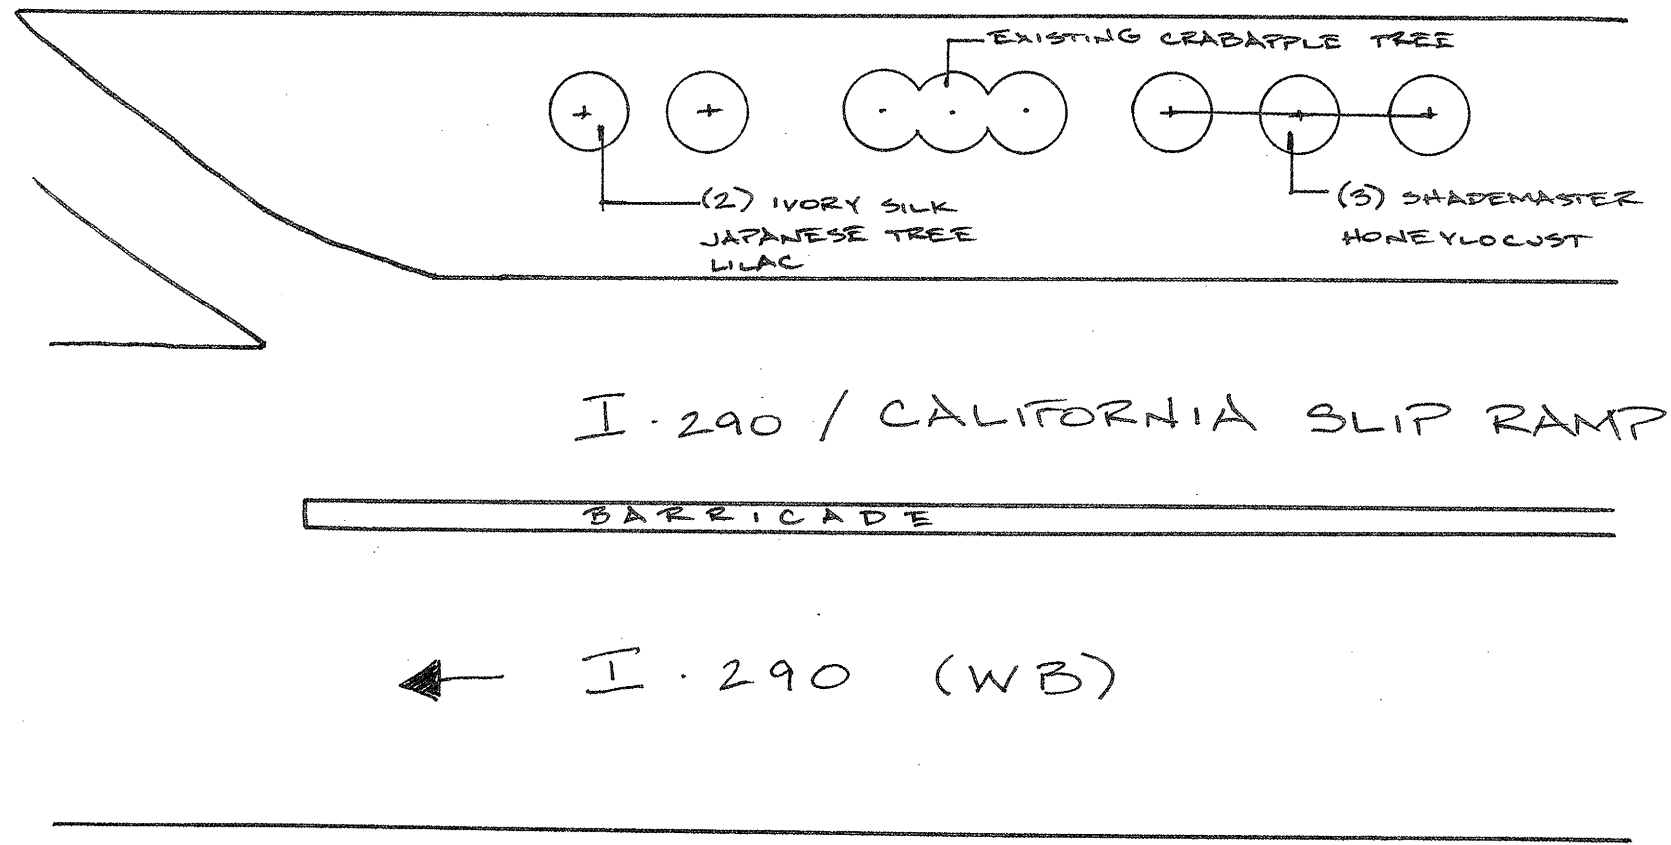


ROUTE	SECTION	COUNTY	TOTAL SHEETS	SHEET NUMBER
VARIOUS	2008-035 LS	VARIOUS	29	14

CONTRACT 60E76

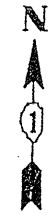

COUNTY: COOK  
 CLAIM: 734729      734745      CITY/TOWN: CHICAGO

SCHEDULE OF LANDSCAPE ITEMS	
DESCRIPTION	QTY/UNIT
<b>GLEDITSIA TRIACANTHOS VAR. INERMIS</b> <b>'SHADEMASTER'</b> SHADEMASTER HONEYLOCUST	3 EACH
<b>SYRINGA RETICULATA 'IVORY SILK'</b> IVORY SILK JAPANESE TREE LILAC	2 EACH

NOT DRAWN TO SCALE

ILLINOIS DEPARTMENT OF TRANSPORTATION  
 LANDSCAPE REPAIR LOCATION AND  
 LAYOUT PLAN