
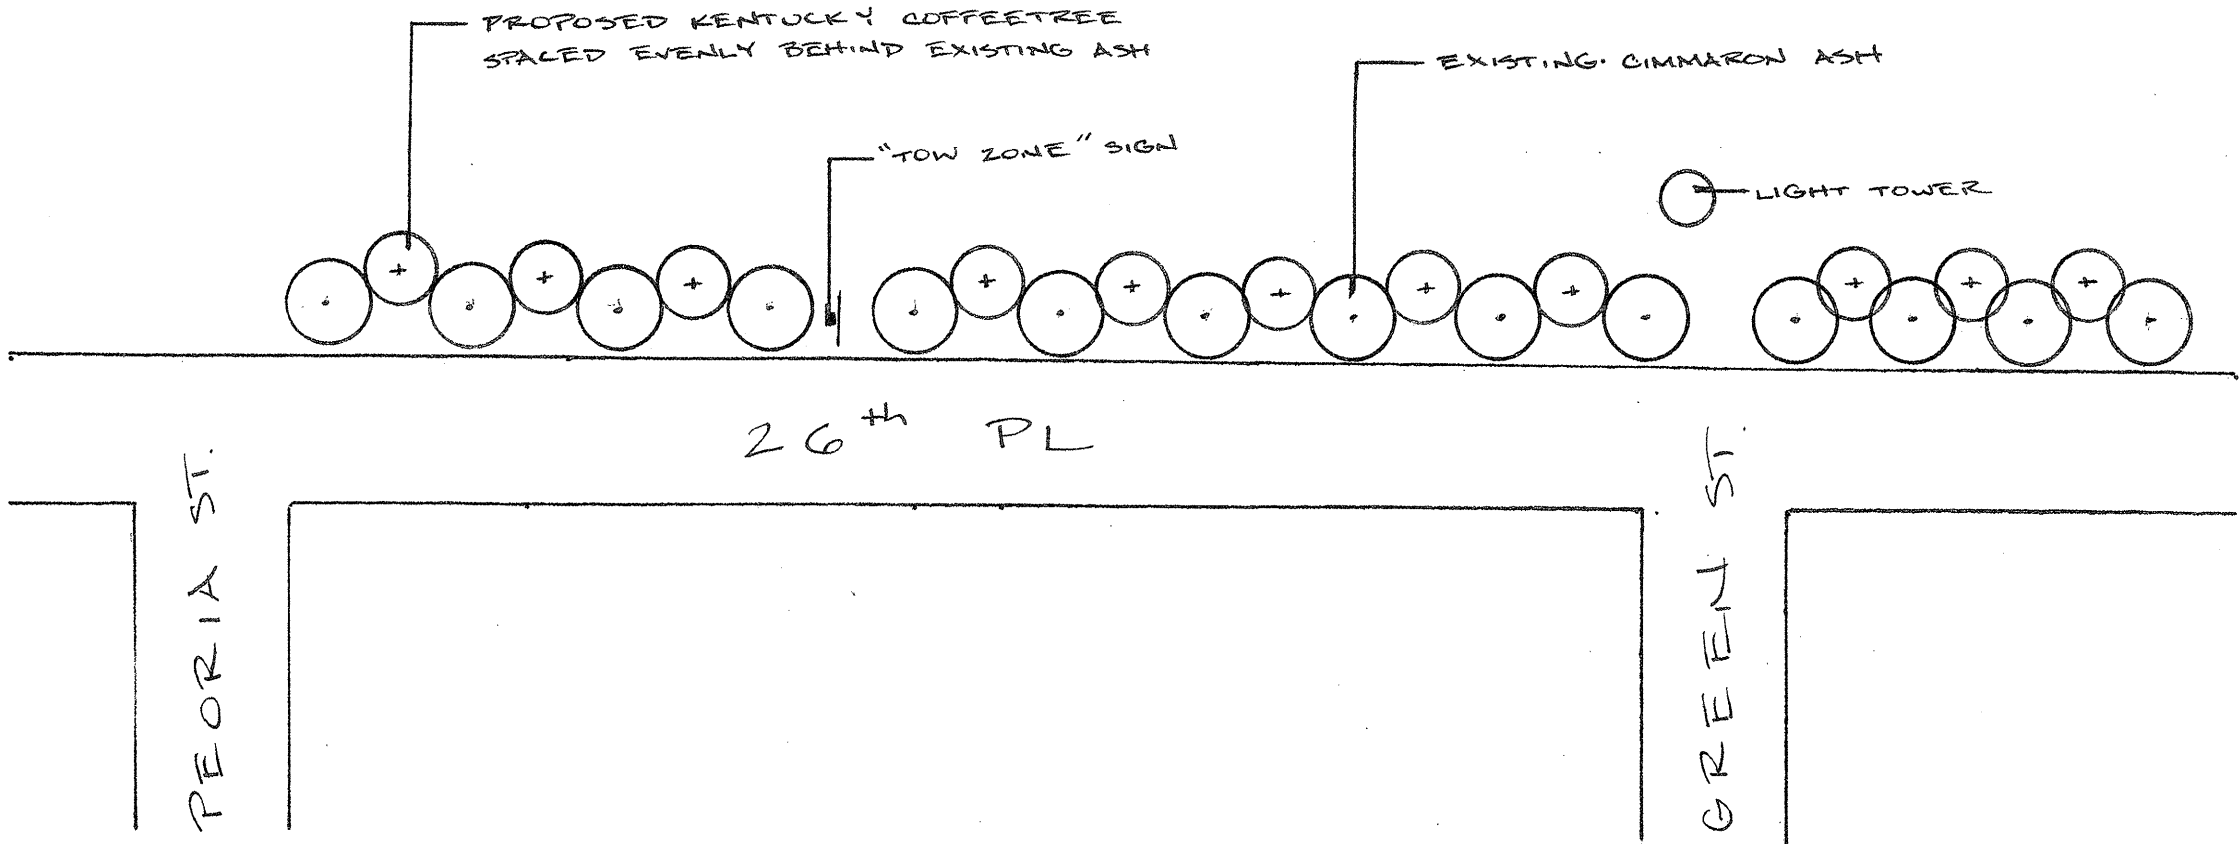


ROUTE	SECTION	COUNTY	TOTAL SHEETS	SHEET NUMBER
VARIOUS	2008-035 LS	VARIOUS	29	18

CONTRACT 60E76

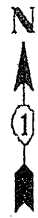

NOT DRAWN TO SCALE

ILLINOIS DEPARTMENT OF TRANSPORTATION
 LANDSCAPE REPAIR LOCATION
 AND
 LAYOUT PLAN