



ROUTE	SECTION	COUNTY	TOTAL SHEETS	SHEET NUMBER
VARIOUS	2008-035 LS	VARIOUS	29	24

CONTRACT 60E76

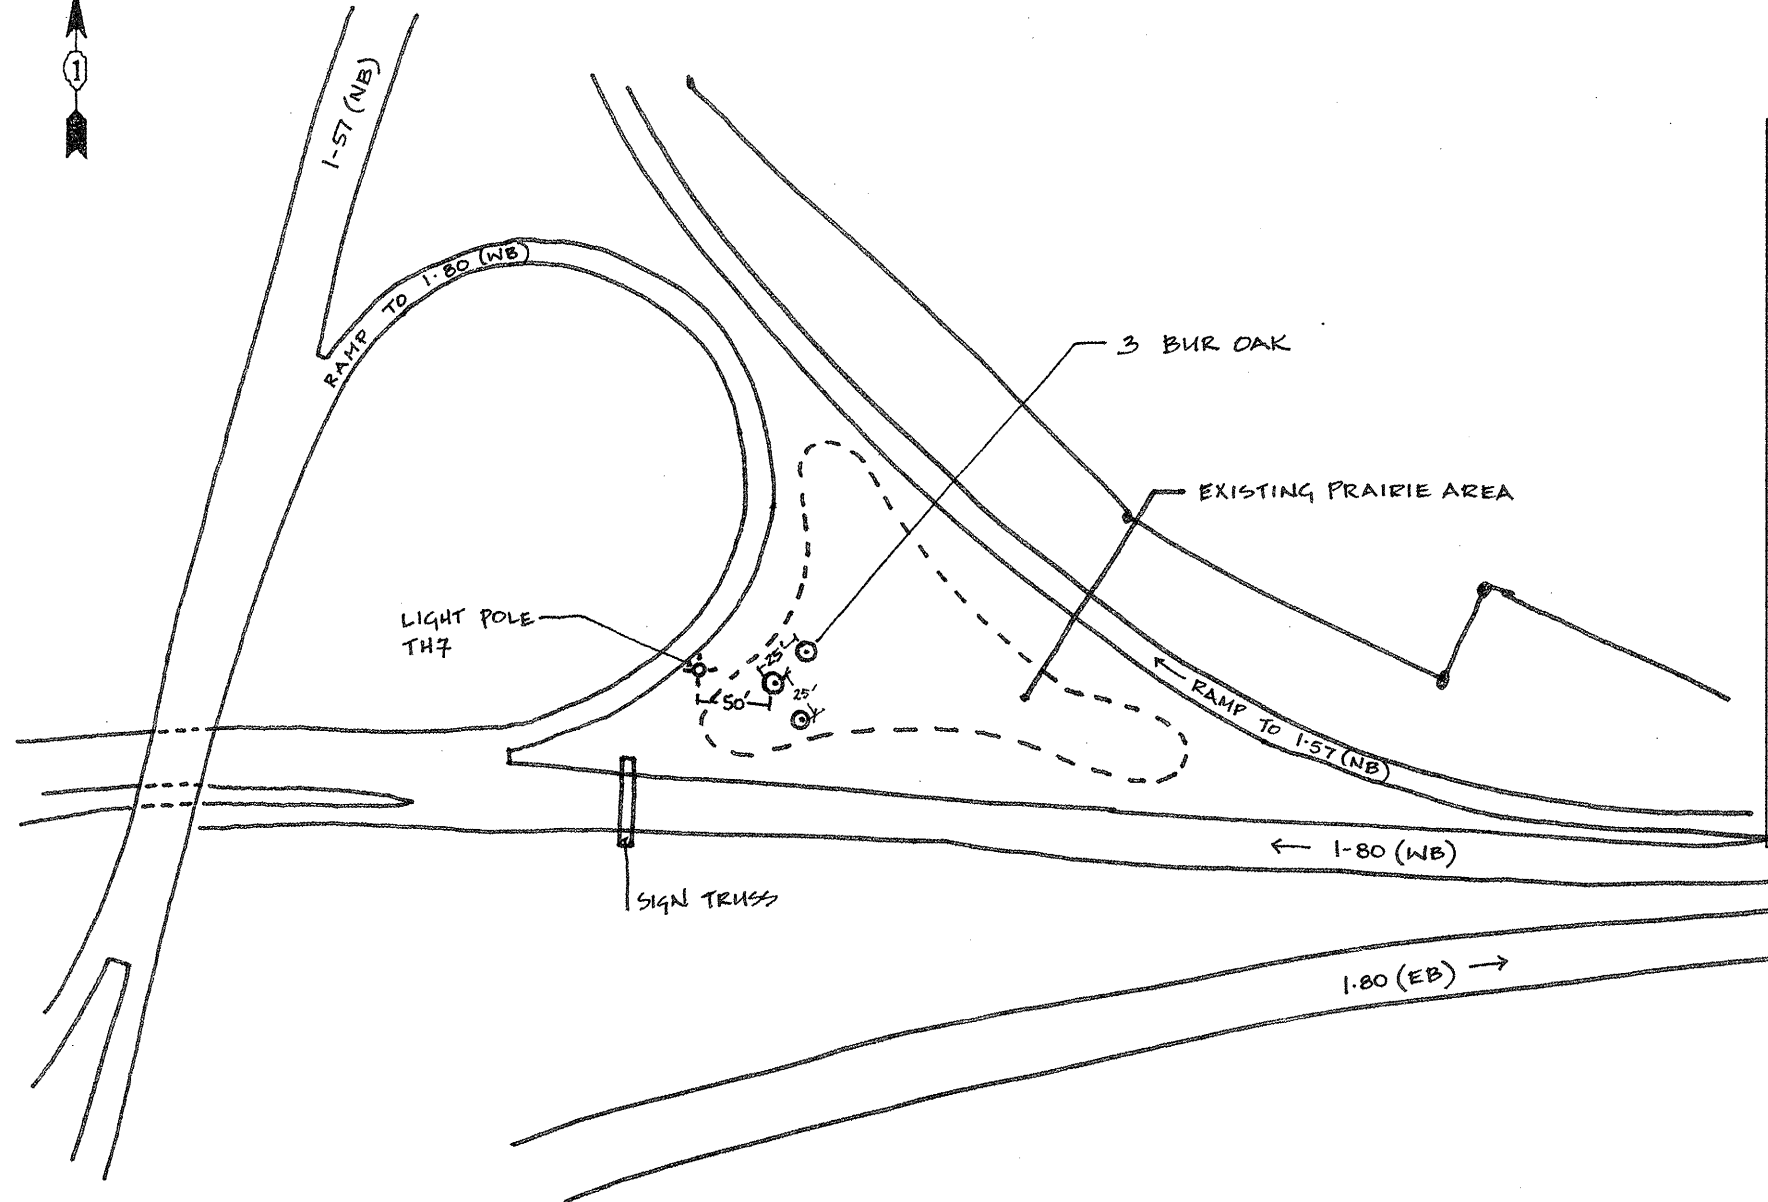

GENERAL LOCATION MAP

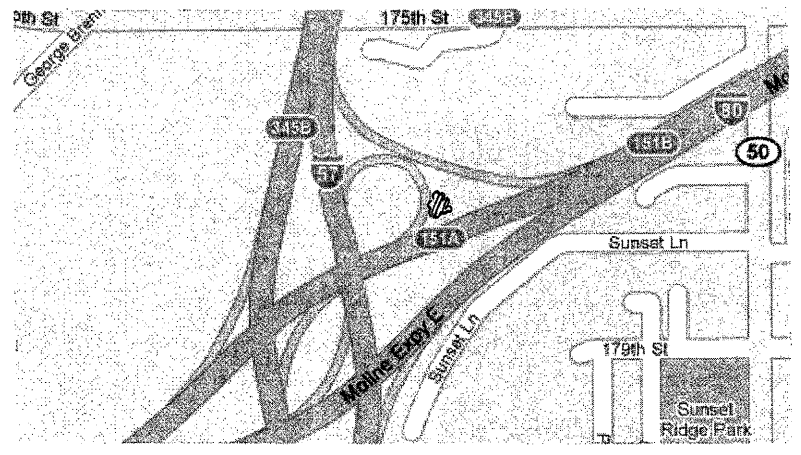

COUNTY: COOK
CLAIM: 737398

CITY/TOWN: COUNTRY CLUB HILLS

SCHEDULE OF LANDSCAPE ITEMS

DESCRIPTION	QTY/UNIT
QUERCUS MACROCARPA BUR OAK	3 EACH

NOT DRAWN TO SCALE

ILLINOIS DEPARTMENT OF TRANSPORTATION
LANDSCAPE REPAIR LOCATION AND
LAYOUT PLAN