


DATE	
BY	
FINAL SURVEY	
SURVEYED	
PLOTTED	
AREA	
NO.	
NOTE BOOK	
AREAS CHECKED	

DATE	
BY	
ORIGINAL SURVEY	
SURVEYED	
PLOTTED	
AREA	
NO.	
NOTE BOOK	
AREAS CHECKED	

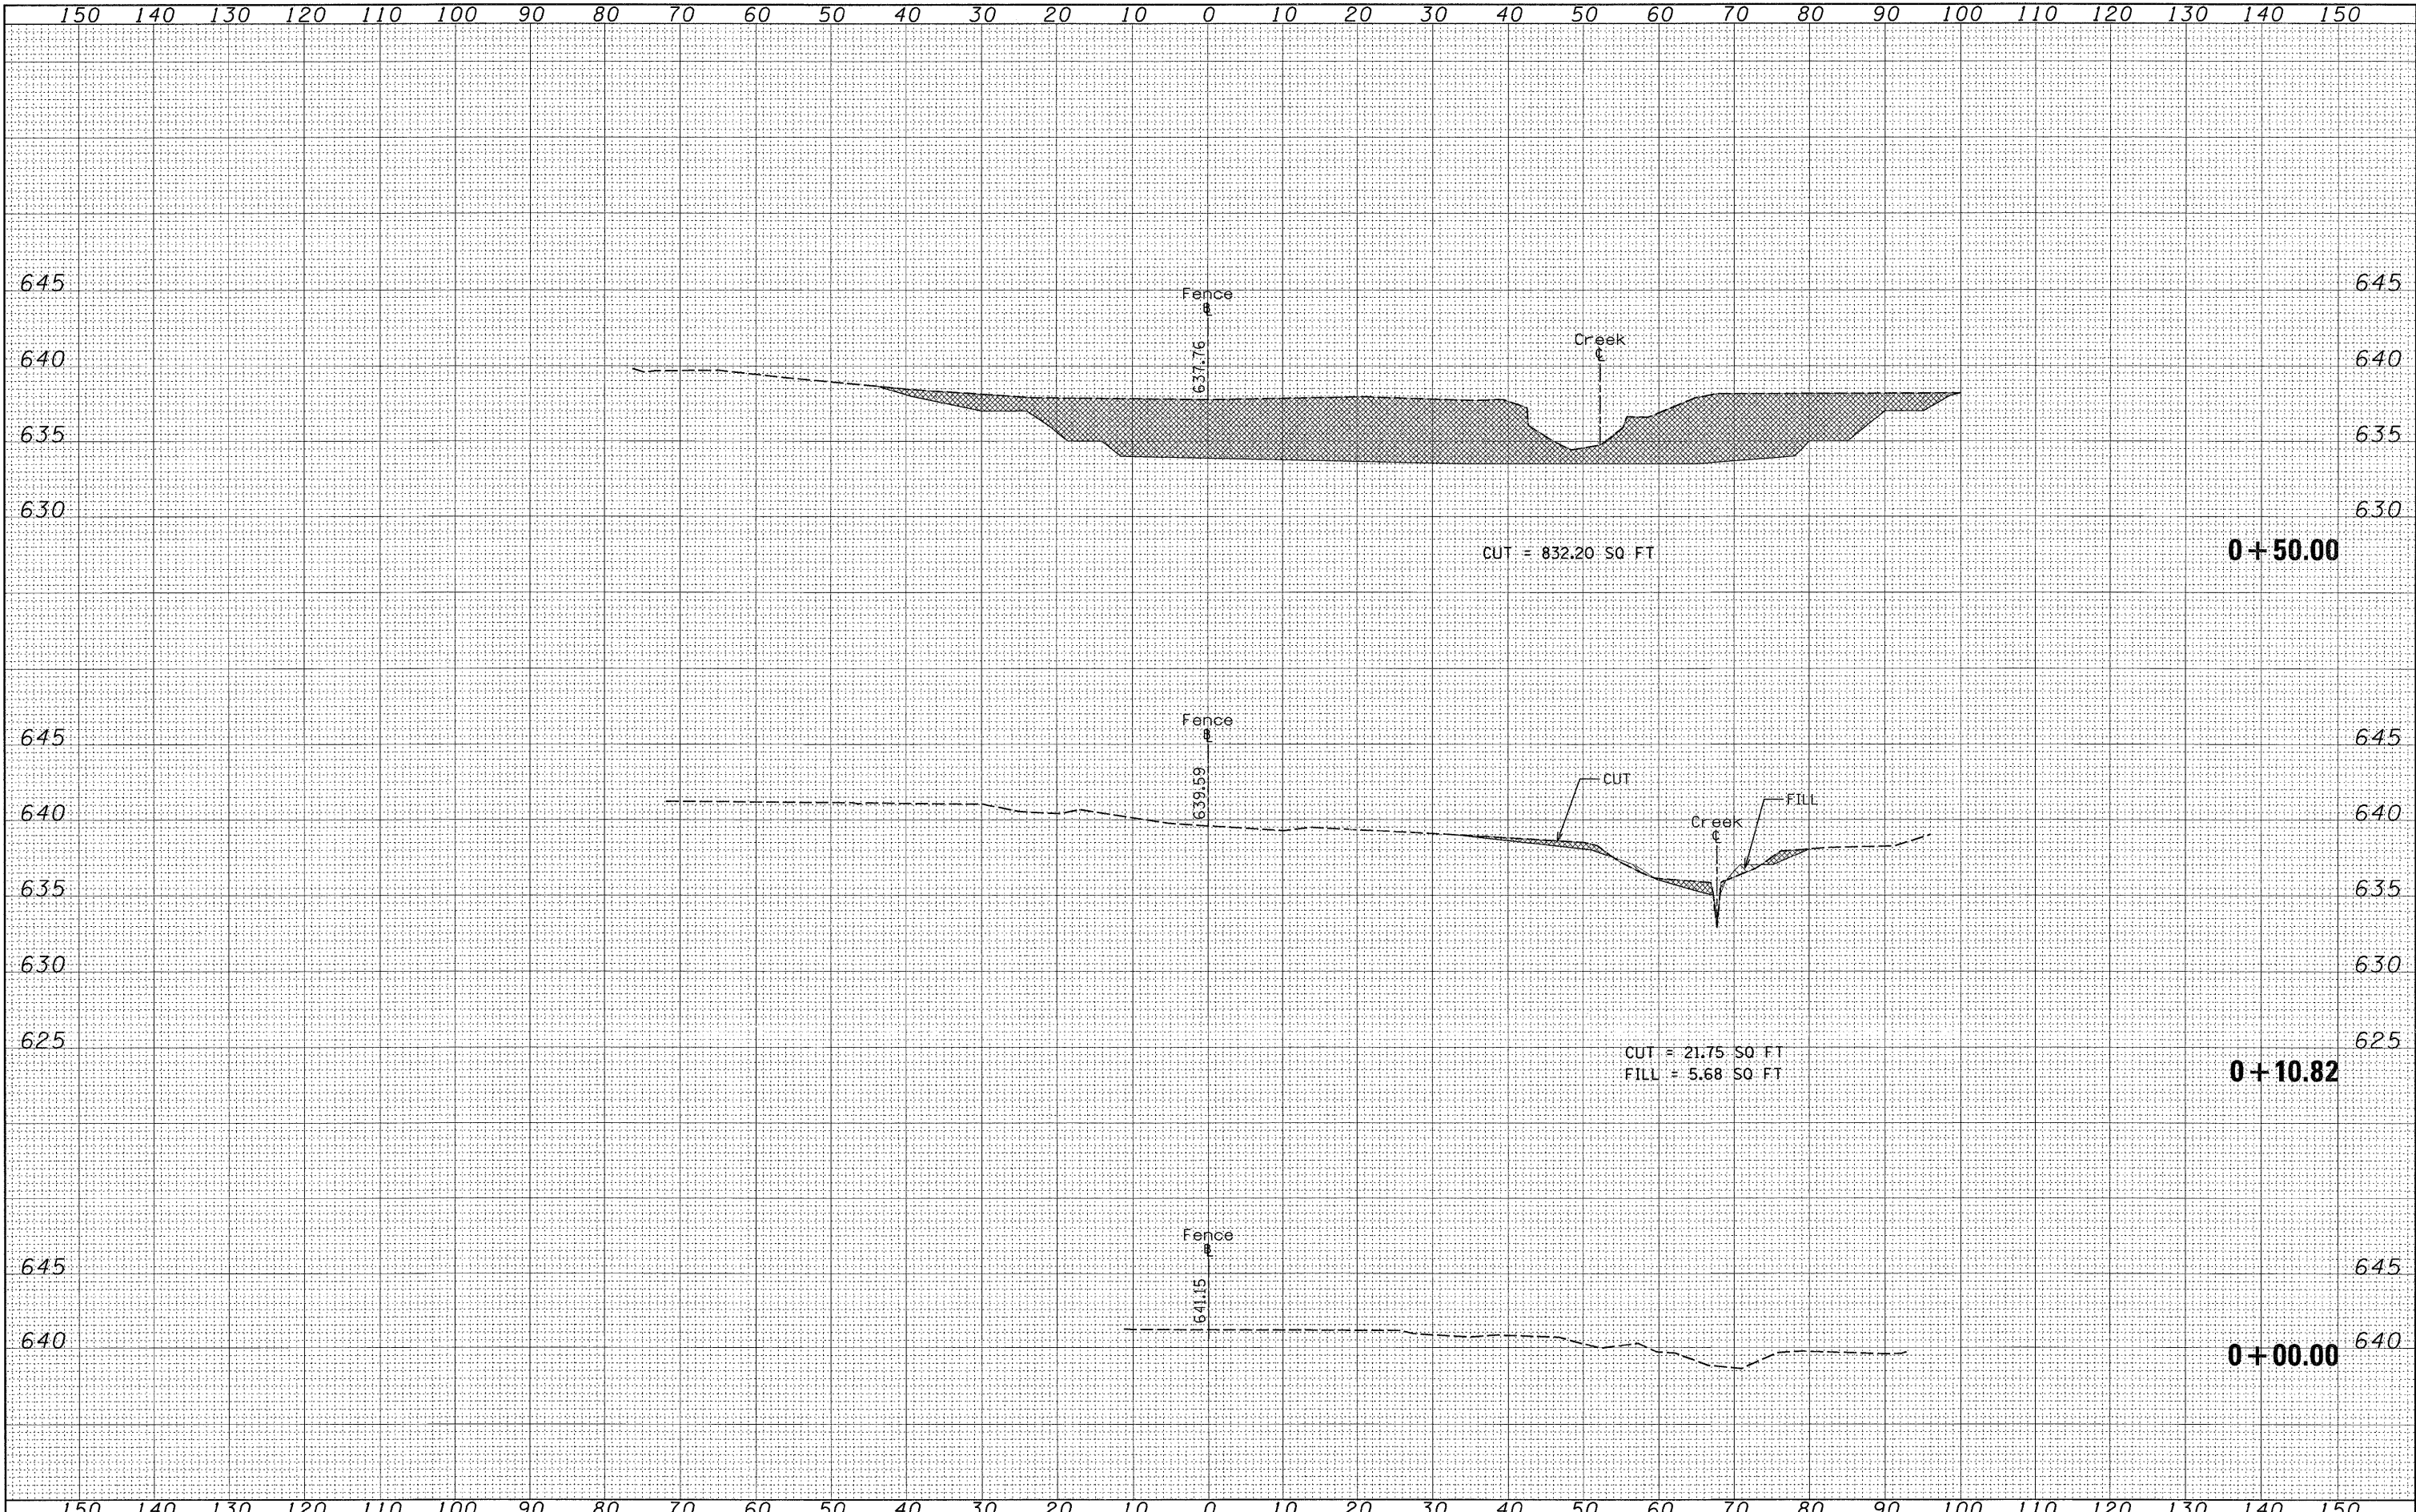

FILE NAME = K:\p199107\1143e\119\ks_maint_drains\ch2.shdgn
 USER NAME = jaysa
 PLOT SCALE = 10,0000' / IN.
 PLOT DATE = 8/26/2008

DESIGNED -	REVISED -
DRAWN -	REVISED -
CHECKED -	REVISED -
DATE -	REVISED -

**STATE OF ILLINOIS
 DEPARTMENT OF TRANSPORTATION**

CROSS SECTIONS

SCALE: SHEET NO. OF SHEETS STA. +00.00 TO STA. +50.00

F.A.P. RTE. 345	SECTION 2008-036 LS	COUNTY	TOTAL SHEETS 14	SHEET NO. 14
FED. ROAD DIST. NO.		ILLINOIS FED. AID PROJECT		
CONTRACT NO. 60E77				