


DATE	
BY	
SURVEYED	
PLOTTED	
TEMP. ATE	
NOTE BOOK	
AREAS CHECKED	
NO.	

DATE	
BY	
SURVEYED	
PLOTTED	
TEMP. ATE	
NOTE BOOK	
AREAS CHECKED	
NO.	

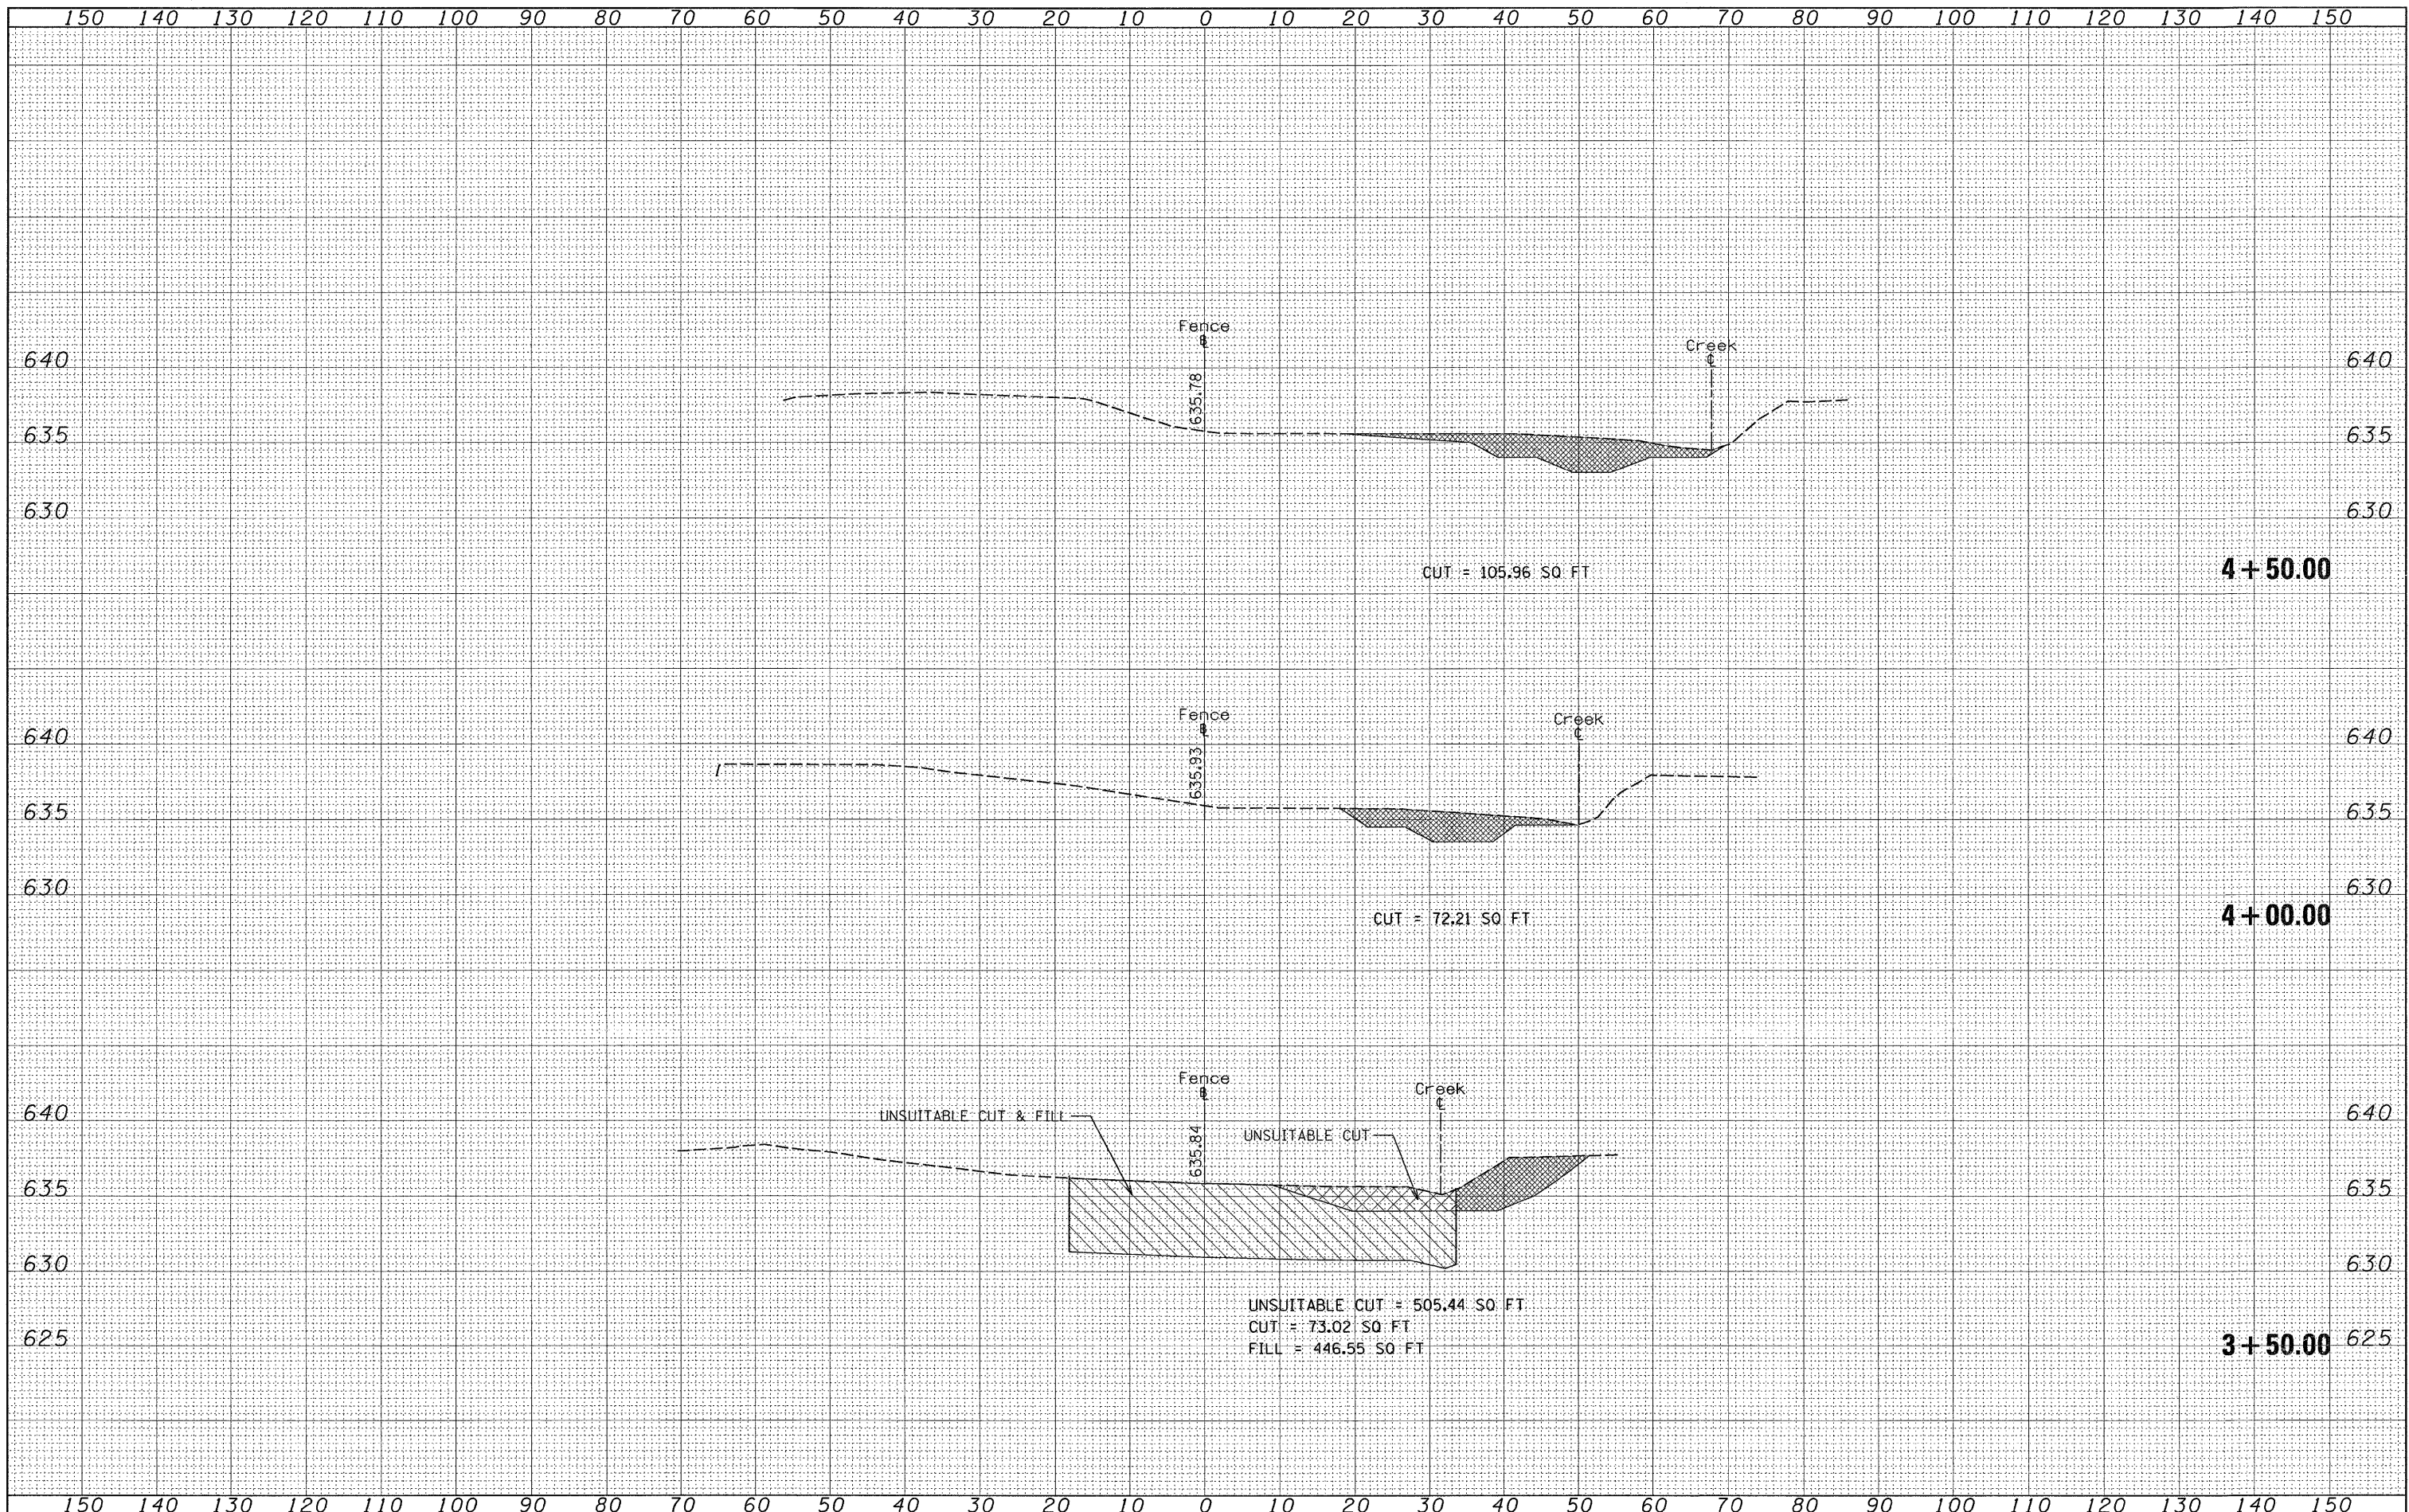

FILE NAME = K:\p199107\IL436LL19\ks_mant.dra\ndtch2_sh.dgn

USER NAME = leuso
 PLOT SCALE = 10.0000' / IN.
 PLOT DATE = 8/26/2008

DESIGNED -
 DRAWN -
 CHECKED -
 DATE -

REVISED -
 REVISED -
 REVISED -
 REVISED -

**STATE OF ILLINOIS
 DEPARTMENT OF TRANSPORTATION**

CROSS SECTIONS

SCALE: SHEET NO. OF SHEETS STA. 3+50.00 TO STA. 4+50.00

F.A.P. RTE. 345	SECTION 2008-036 LS	COUNTY COOK	TOTAL SHEETS 17	SHEET NO. 17
FED. ROAD DIST. NO.		ILLINOIS FED. AID PROJECT		
CONTRACT NO. 60E77				