


FINAL SURVEY	SURVEYED	BY	DATE
NOTE BOOK NO.	PLOTTED		
	TEMPLATE		
	AREAS CHECKED		

ORIGINAL SURVEY	SURVEYED	BY	DATE
NOTE BOOK NO.	PLOTTED		
	TEMPLATE		
	AREAS CHECKED		

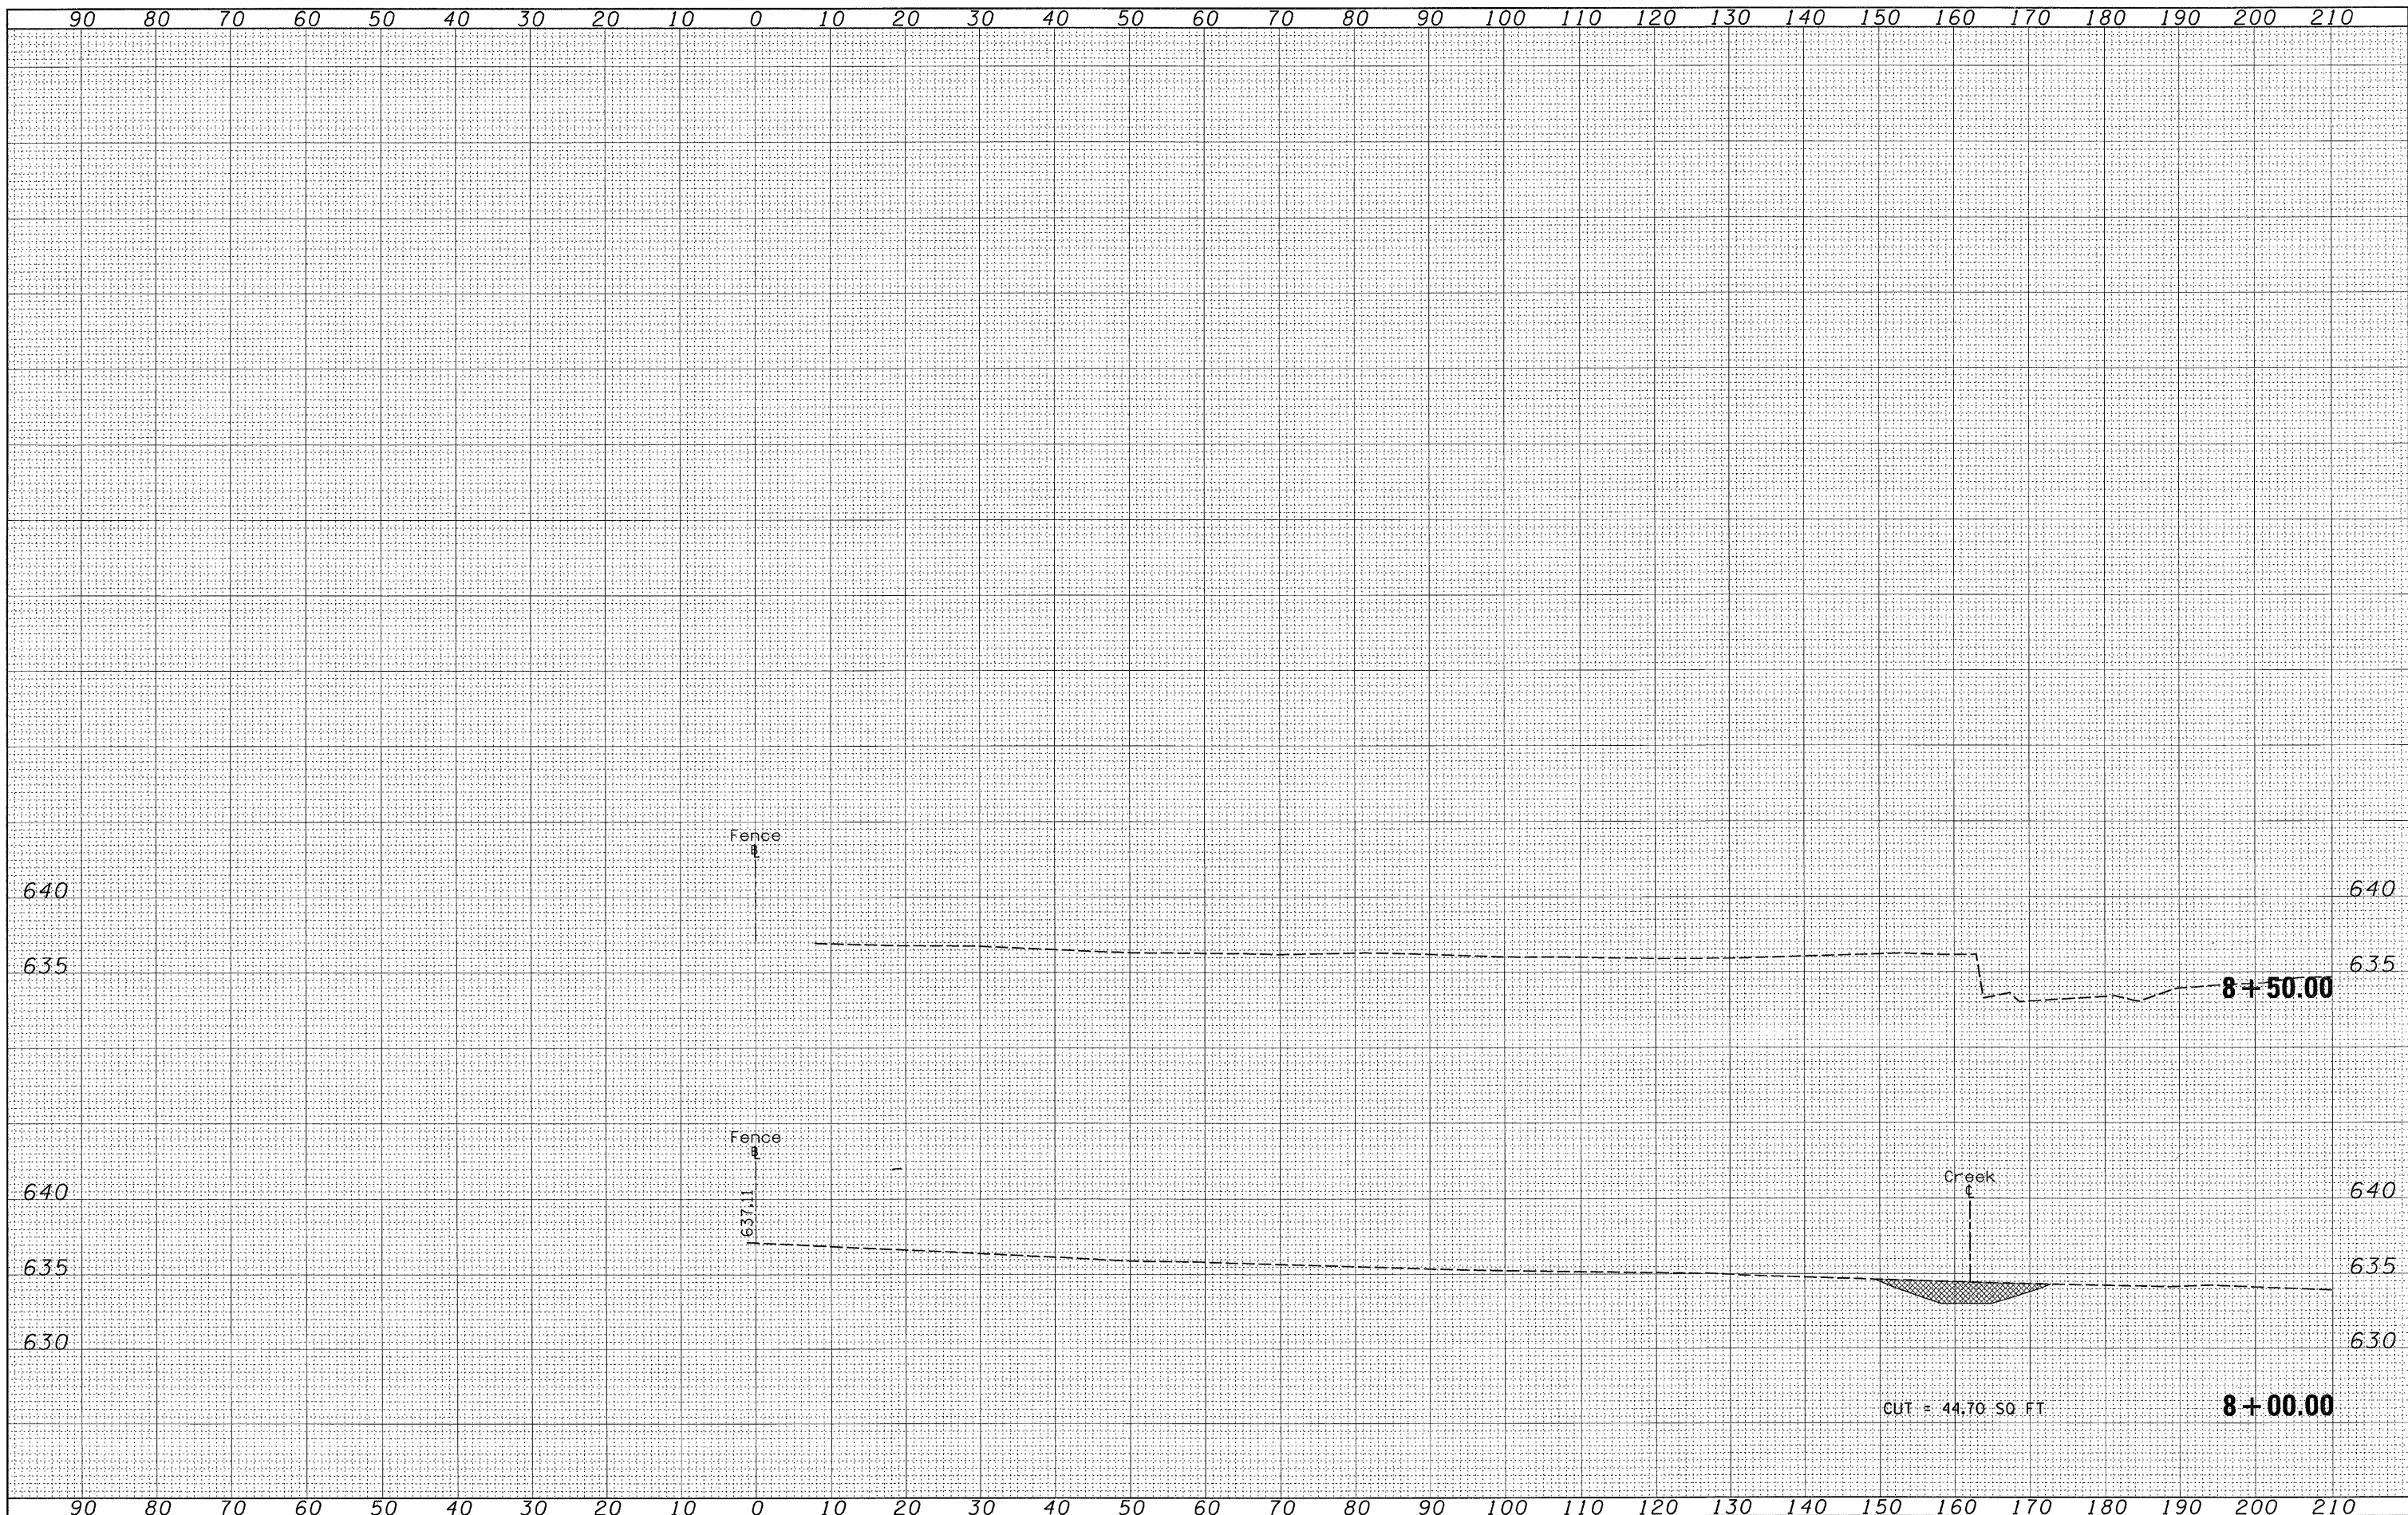

FILE NAME = K:\p199107\IL430\IL19\vs.mount.drain\tdh2.shdgn

USER NAME = leyaa
 PLOT SCALE = 10.0000' / IN.
 PLOT DATE = 8/26/2008

DESIGNED -
 DRAWN -
 CHECKED -
 DATE -

REVISED -
 REVISED -
 REVISED -
 REVISED -

**STATE OF ILLINOIS
 DEPARTMENT OF TRANSPORTATION**

CROSS SECTIONS

SCALE: SHEET NO. OF SHEETS STA. 8+00.00 TO STA. 8+50.00

F.A.P. RTE. 345	SECTION 2008-036 LS	COUNTY COOK	TOTAL SHEETS	SHEET NO. 20
FED. ROAD DIST. NO. ILLINOIS FED. AID PROJECT			CONTRACT NO. 60E77	