



ROUTE FAP 330	SECTION 2008-040 I	COUNTY WILL	TOTAL SHEETS 5	SHEET NUMBER 4
------------------	-----------------------	----------------	-------------------	-------------------

CONTRACT NO. 60E84

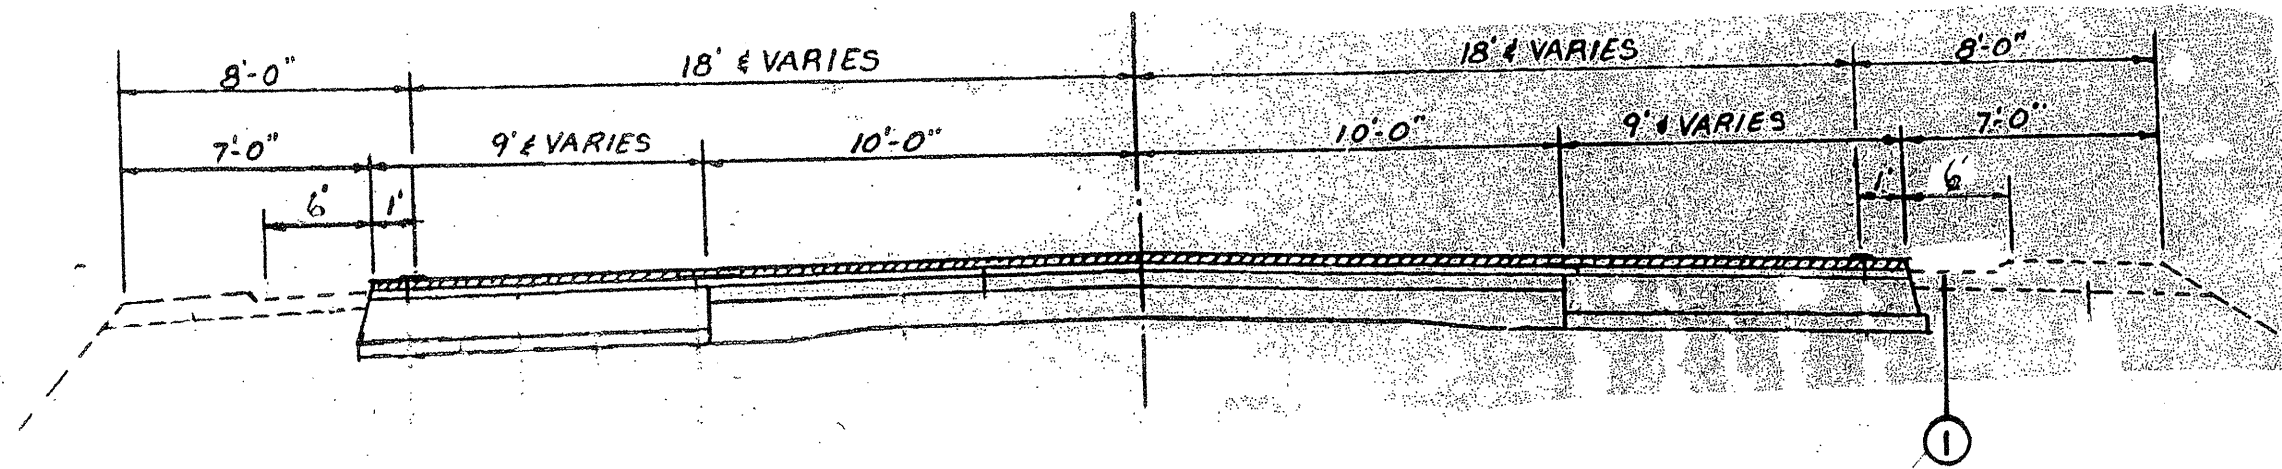

EXISTING TYPICAL SECTION
US 45

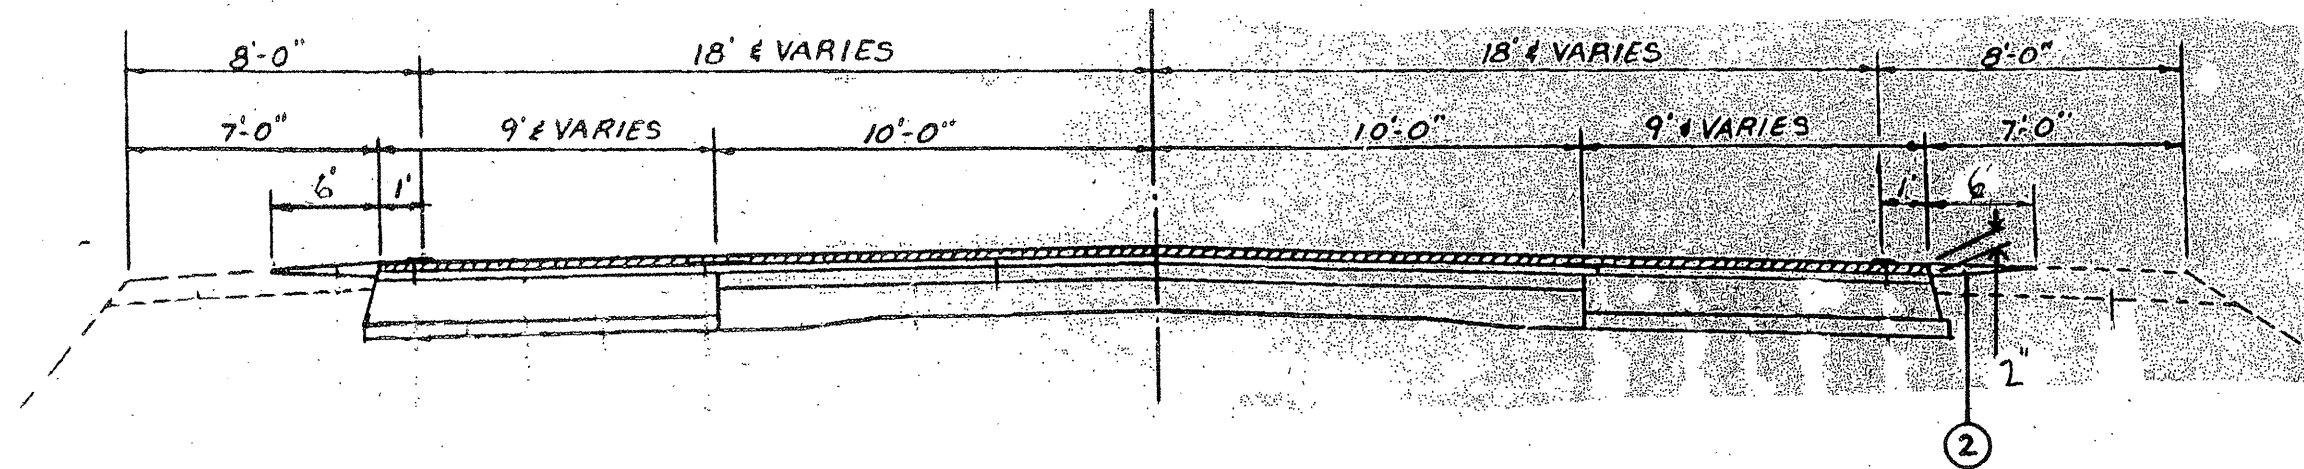

PROPOSED TYPICAL SECTION
US 45

LEGEND

1. EXISTING AGGREGATE SHOULDER
2. PROPOSED AGGREGATE WEDGE SHOULDER TYPE B

ILLINOIS DEPARTMENT OF TRANSPORTATION

TYPICAL SECTIONS
US 45