



| | | | | |
|------------------|------------------------|-------------------|--------------------|-------------------|
| ROUTE VARIOUS | SECTION 2008-052 BP | COUNTY VARIOUS | TOTAL SHEETS 19 | SHEET NUMBER 8 |
|------------------|------------------------|-------------------|--------------------|-------------------|

CONTRACT 60F03

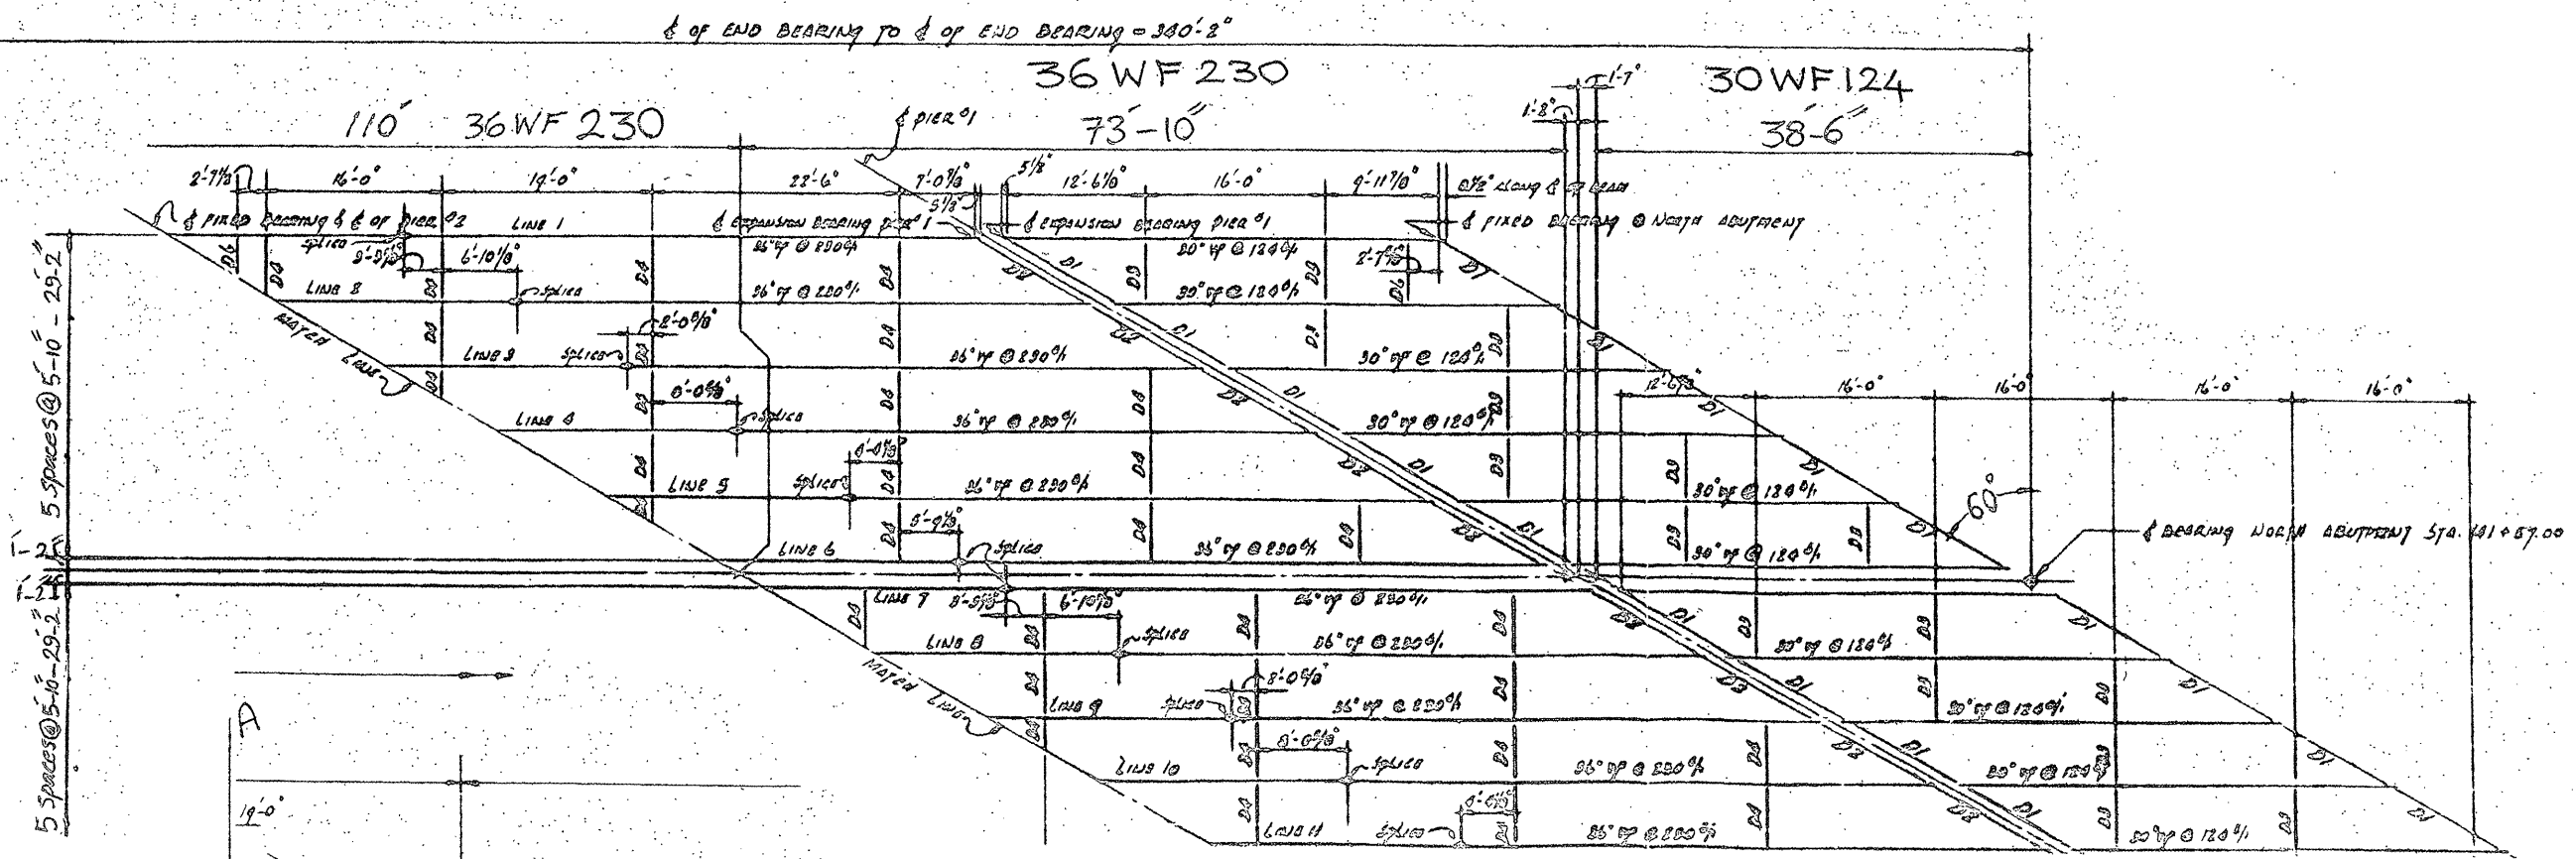

5 Spaces @ 5'-10" - 29'-2"

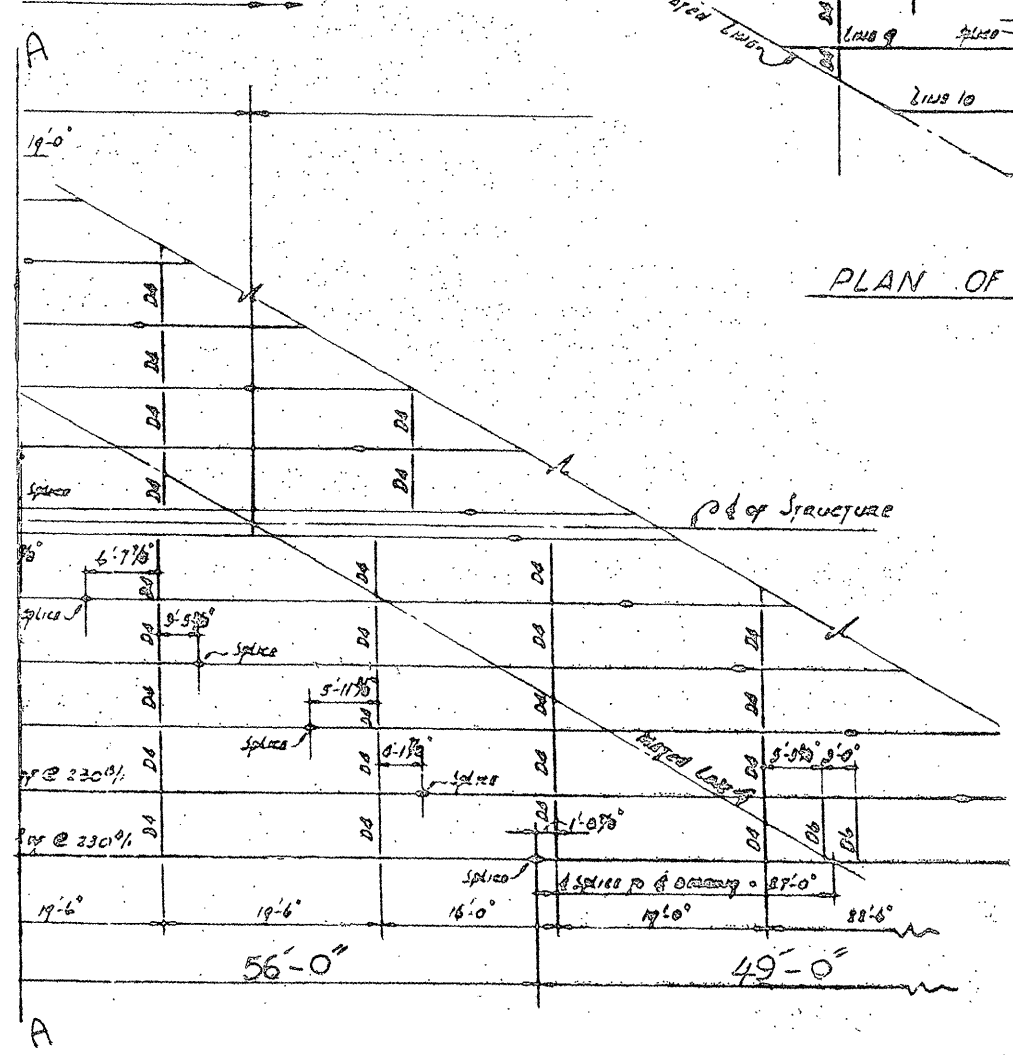

PLAN OF STRUCTURAL STEEL
Scale: 3/32" = 1'-0"

D₁ = 12 WF 45
D₂ = 16 WF 50

FOR
INFORMATION
ONLY

ILLINOIS DEPARTMENT OF TRANSPORTATION

EXISTING BRIDGE PLAN
LOCATION 1, SN 047-0006