


ROUTE	SECTION	COUNTY	TOTAL SHEETS	SHEET NUMBER
VARIOUS	2008-052 BP	VARIOUS	19	10

CONTRACT 60F03

A

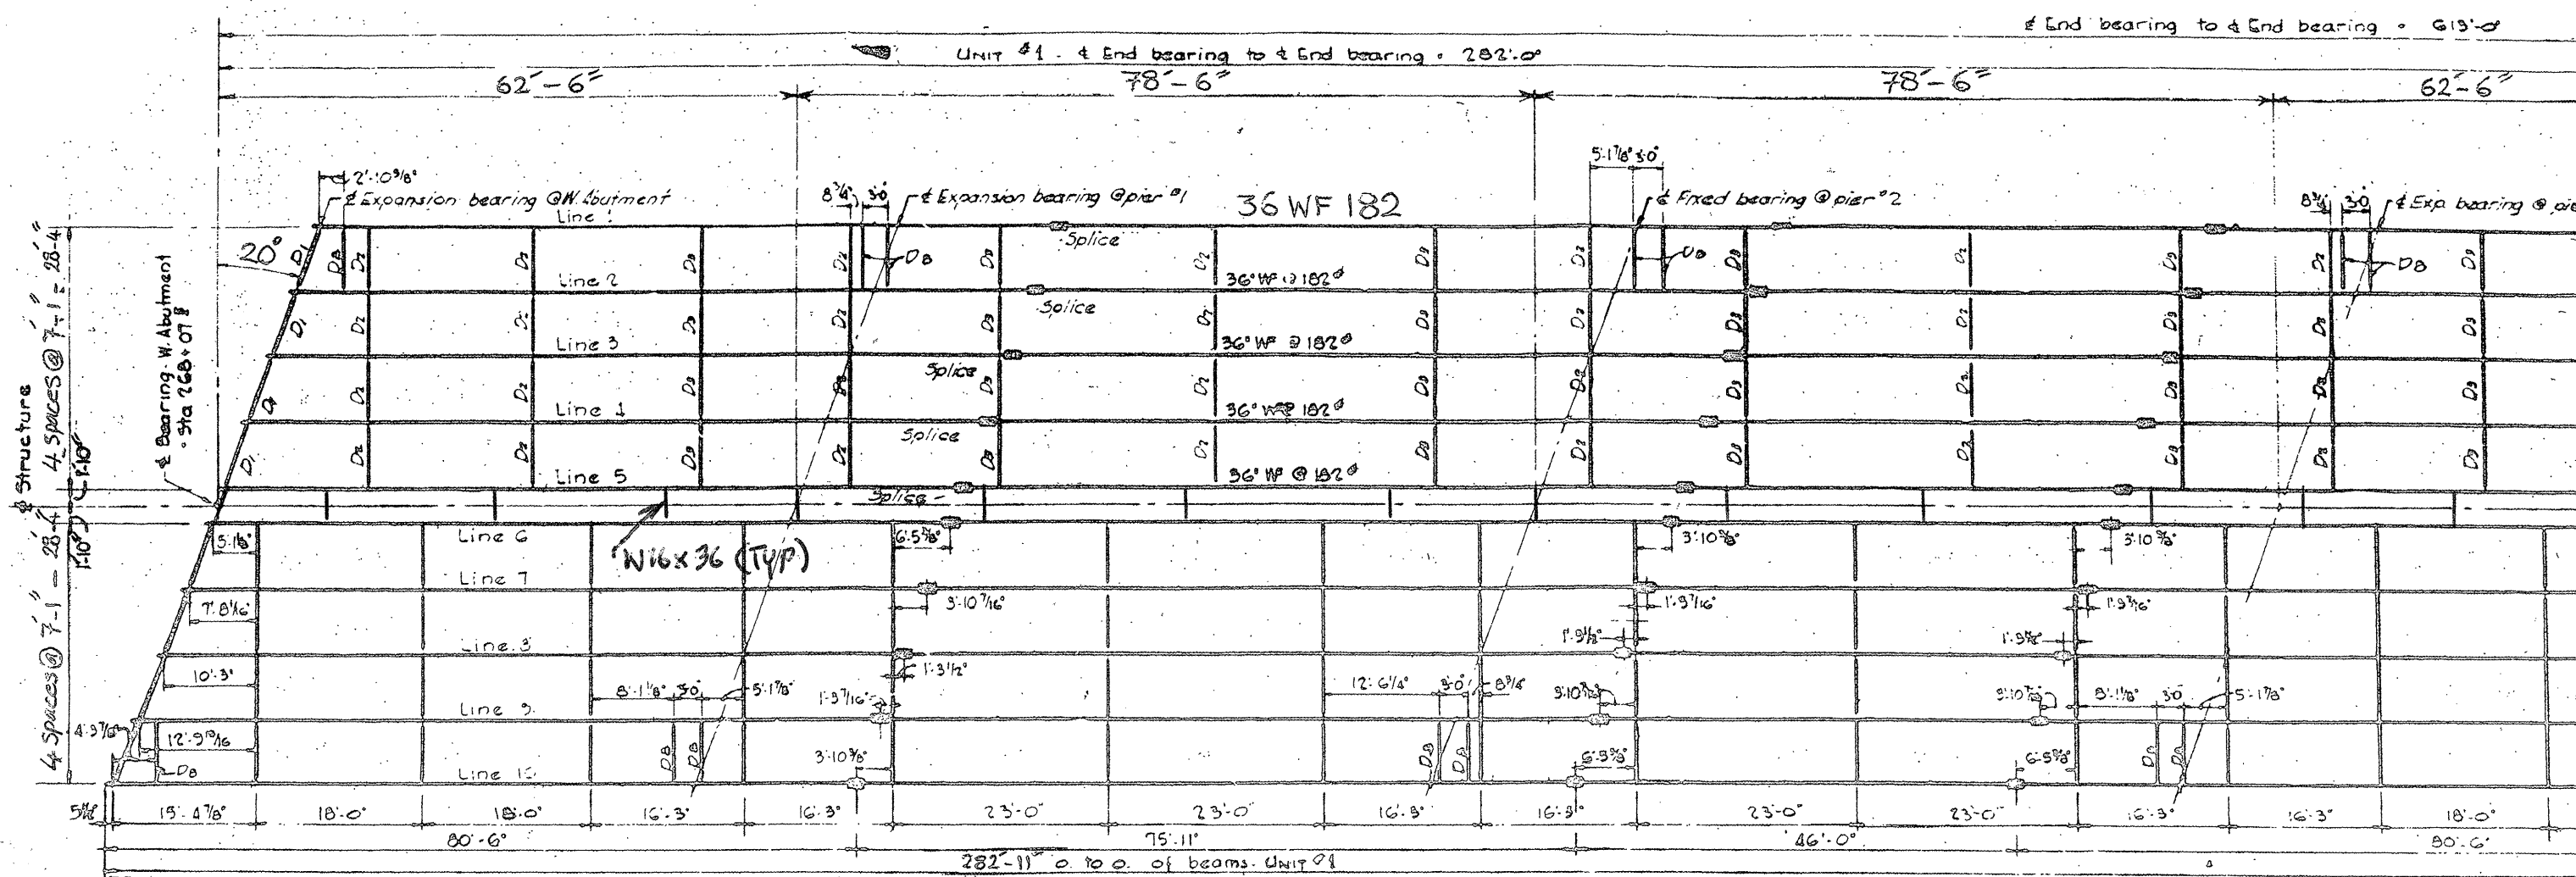

PLAN-STRUCTURAL STEEL, UNIT #1 & UNIT #2

For A-A see sheet 4 of 4

**FOR
INFORMATION
ONLY**

ILLINOIS DEPARTMENT OF TRANSPORTATION
EXISTING BRIDGE PLAN
LOCATION 2, SN 045-0039