


ROUTE	SECTION	COUNTY	TOTAL SHEETS	SHEET NUMBER
VARIOUS	2008-052 BP	VARIOUS	19	11

CONTRACT 60F03

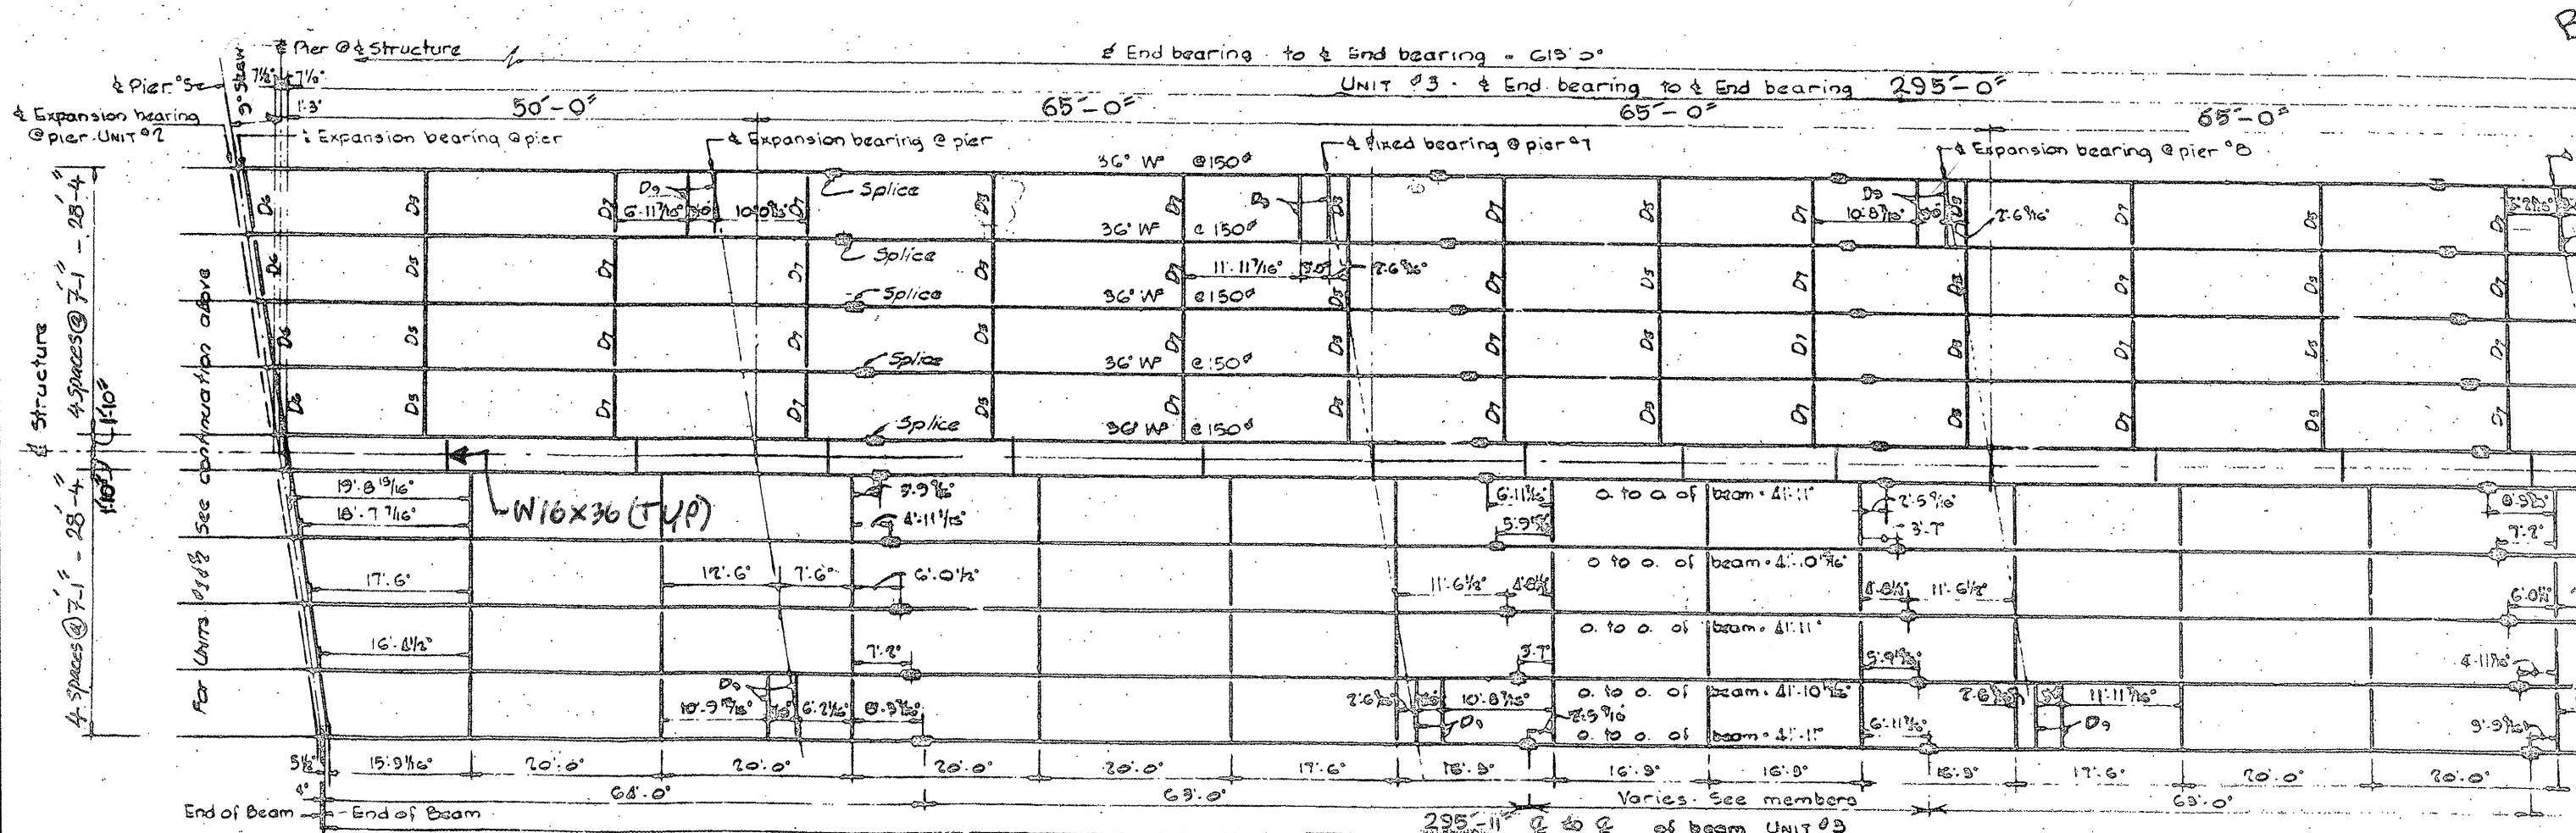

PLAN - STRUCTURAL STEEL, UNIT #3

For B-B See  
Sheet 4 of 4

**FOR  
INFORMATION  
ONLY**

ILLINOIS DEPARTMENT OF TRANSPORTATION

EXISTING BRIDGE PLAN  
LOCATION 2, SN 045-0039