



ROUTE	SECTION	COUNTY	TOTAL SHEETS	SHEET NUMBER
VARIOUS	2008-052 BP	VARIOUS	19	13

CONTRACT 60F03

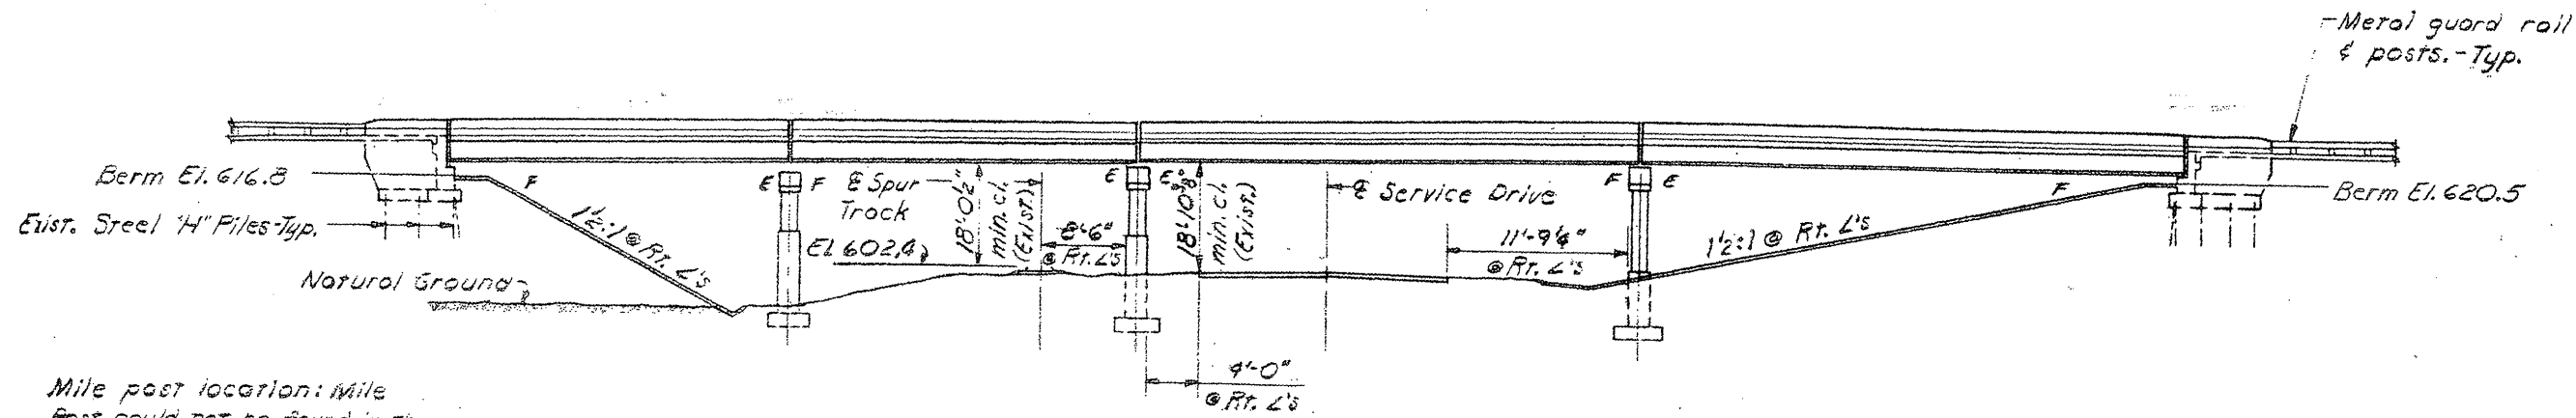

ELEVATION

Mile post location: Mile Post could not be found in the field. Therefore the P.S. for future Spur Track is located from the intersection of E of Harlem Ave. and E of South B. & O. C. T. Track. (See Location Map.)

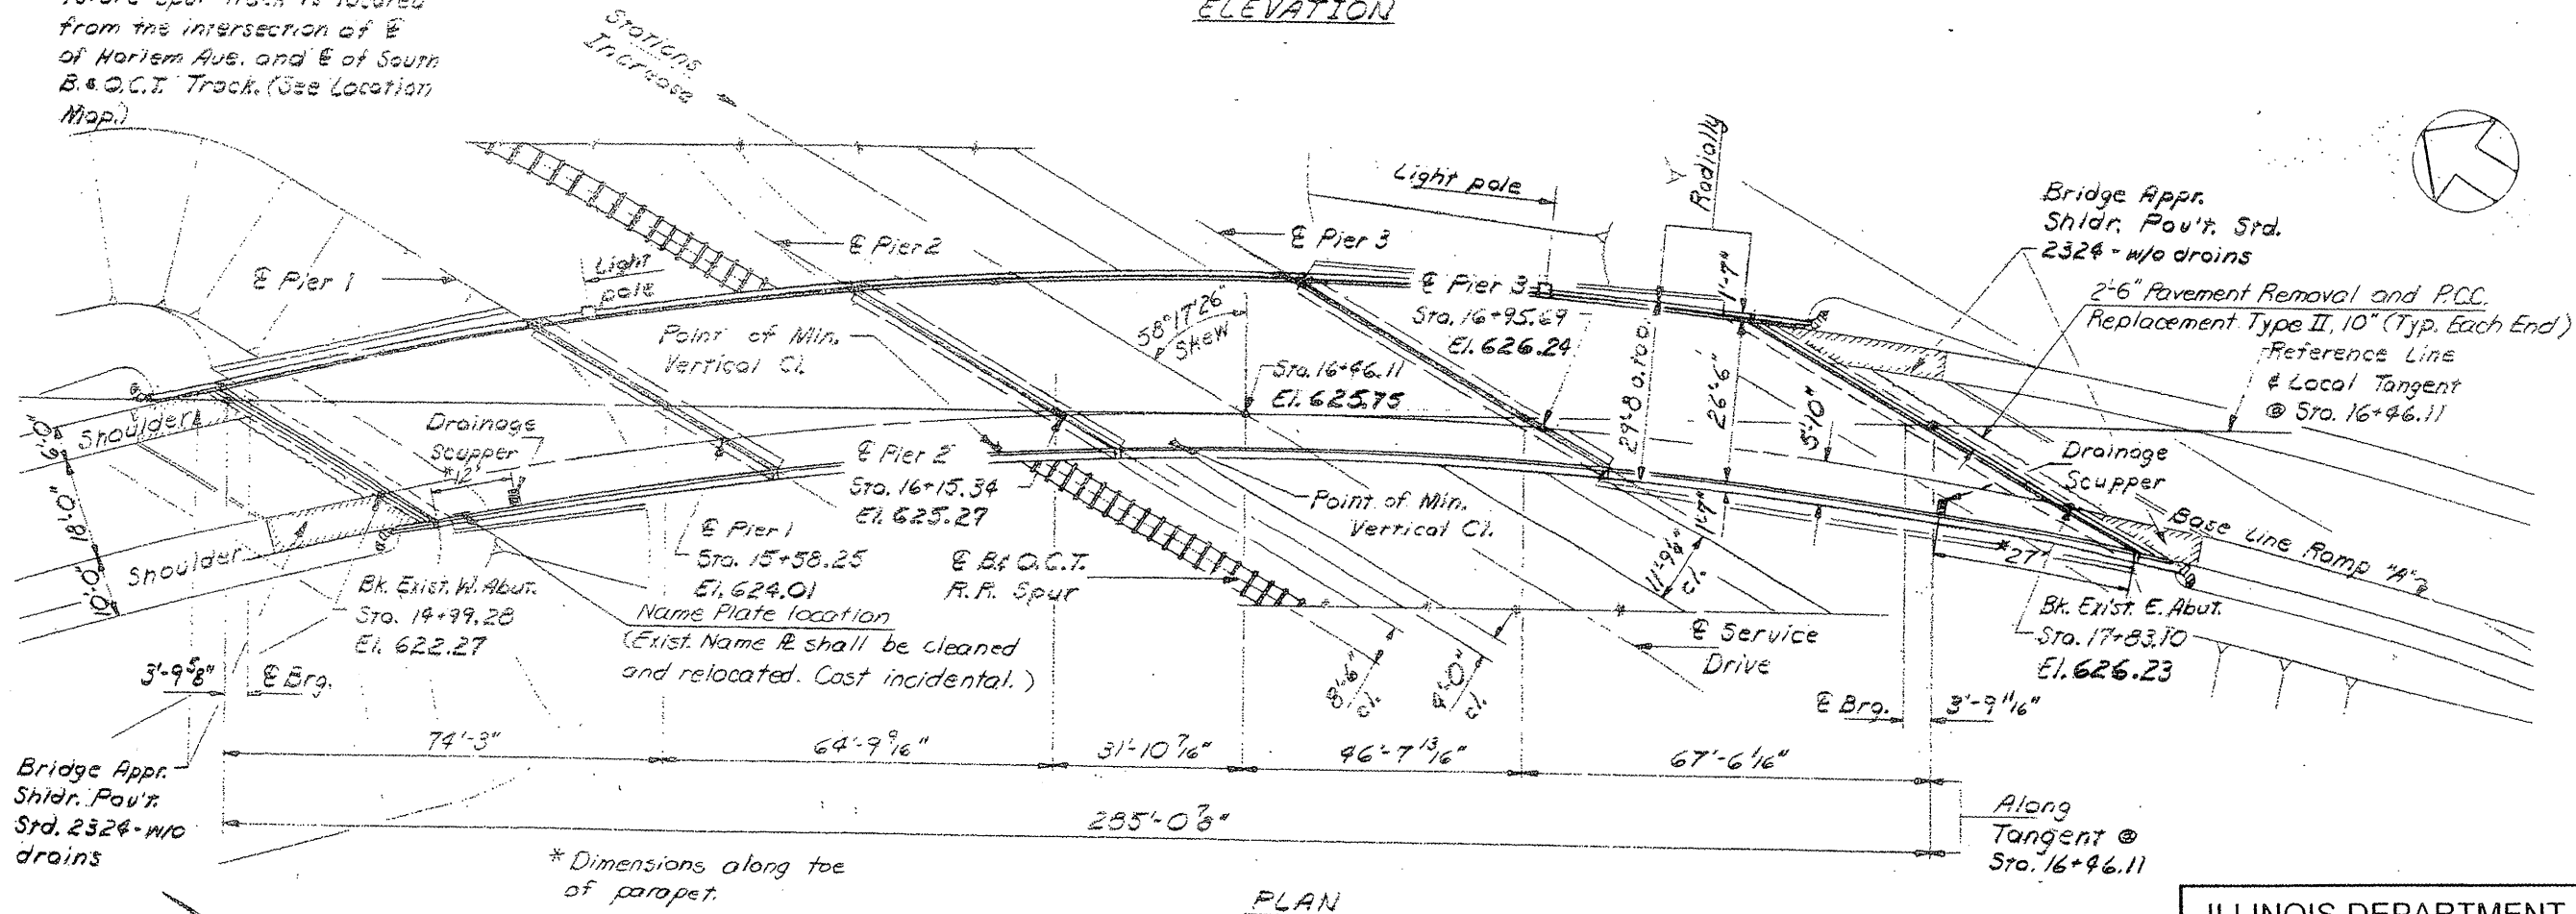

PLAN

FOR INFORMATION ONLY

ILLINOIS DEPARTMENT OF TRANSPORTATION
EXISTING BRIDGE PLAN
 LOCATION 3, SN 016-1010

SHEET 1 OF 3